


LAMINATE PREPARED FOR REPAIR

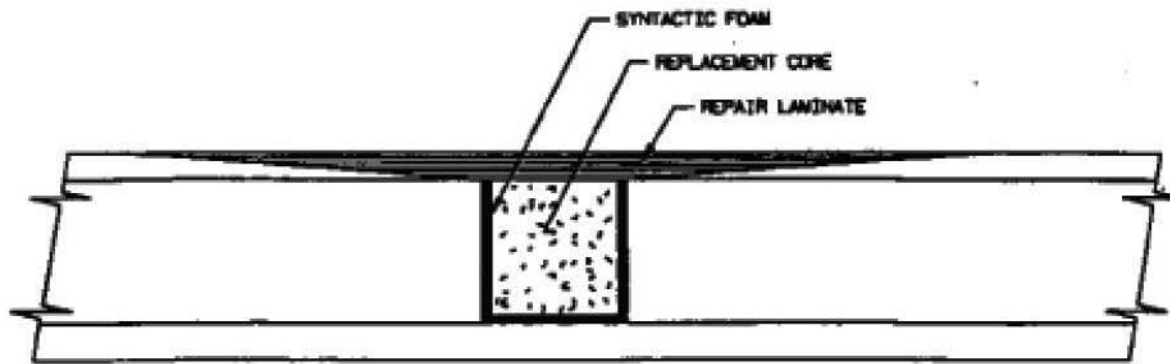

COMPLETED REPAIR

(NOTE: IF REPAIR IS TO NON MOLDED SURFACE, ADD DOUBLER TO REPAIR LAMINATE SIMILAR TO FIGURE 7.14)

REPAIR OF DAMAGE THROUGH ONE SKIN OF A CORED LAMINATE

FIGURE 6.12