

D4-14-19 ROYALTON



MATCH

WHITE RIVER

FLOW

LEDGE

ITEM CLEARING AND GRUBBING

375'
290' +/- (SEE NOTE)

STONE FILL SLOPE PROTECTION DETAIL
 ITEM UNCLASSIFIED CHANNEL EXCAVATION
 ITEM STONE FILL, TYPE II
 ITEM STONE FILL, TYPE IV
 ITEM GRUBBING MATERIAL
 ITEM DECIDUOUS TREES

230'
ITEM 203.27

MM 0.90

SEE NOTE NEXT PAGE

WOODED AREA


PAVED PARKING AREA

VT 14 SOUTH BOUND

VT 14 NORTH BOUND

AVERY LANE

MM 0.80

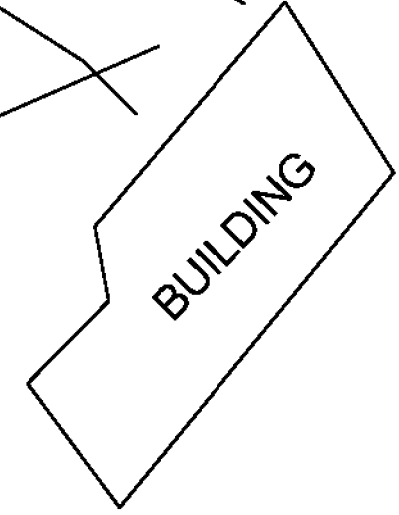

DRIVE WAY

PROPERTY OWNERS:
 DONALD CARBINO
 TOWN OF ROYALTON
 MICHAEL E. MACHARG
 CHRISTOPHER & DONNA THOMAS
 RIGHT OF ENTRY

MATCH PREVIOUS

NOTE:

EXACT LIMIT OF WORK TO BY DETERMINED BY THE RESIDENT ENGINEER.
 UTILITIES ARE SHOWN ON PLANS FOR APPROXIMATE LOCATION AND HAVE NOT BEEN VERIFIED, CONTRACTOR IS ADVISED TO CONTACT DIGSAFE PER GENERAL NOTE 5 ON SHEET 6
 PLANTINGS:
 TREES: AN APPROXIMATELY EQUAL MIX OF SUGAR MAPLE, WHITE ASH, AND BLACK CHERRY SPACED 20' OC. TREES SHALL BE A MINIMUM OF 1.5" CALIPER, AND SHOULD BE PROVIDED WITH RODENT GUARDS.

*NTS

PROJECT NAME:	HARTFORD-RANDOLPH
PROJECT NUMBER:	ER 014-7(21)
FILE NAME:	PLOT DATE: 11-JUL-2013
PROJECT LEADER: CHRIS BUMP	DRAWN BY: ANDREW BERNIER
DESIGNED BY: ANDREW BERNIER	CHECKED BY: MICHELLE REDMOND
PLAN SHEETS	SHEET 13 OF 20