




D4-14-17  
SHARON

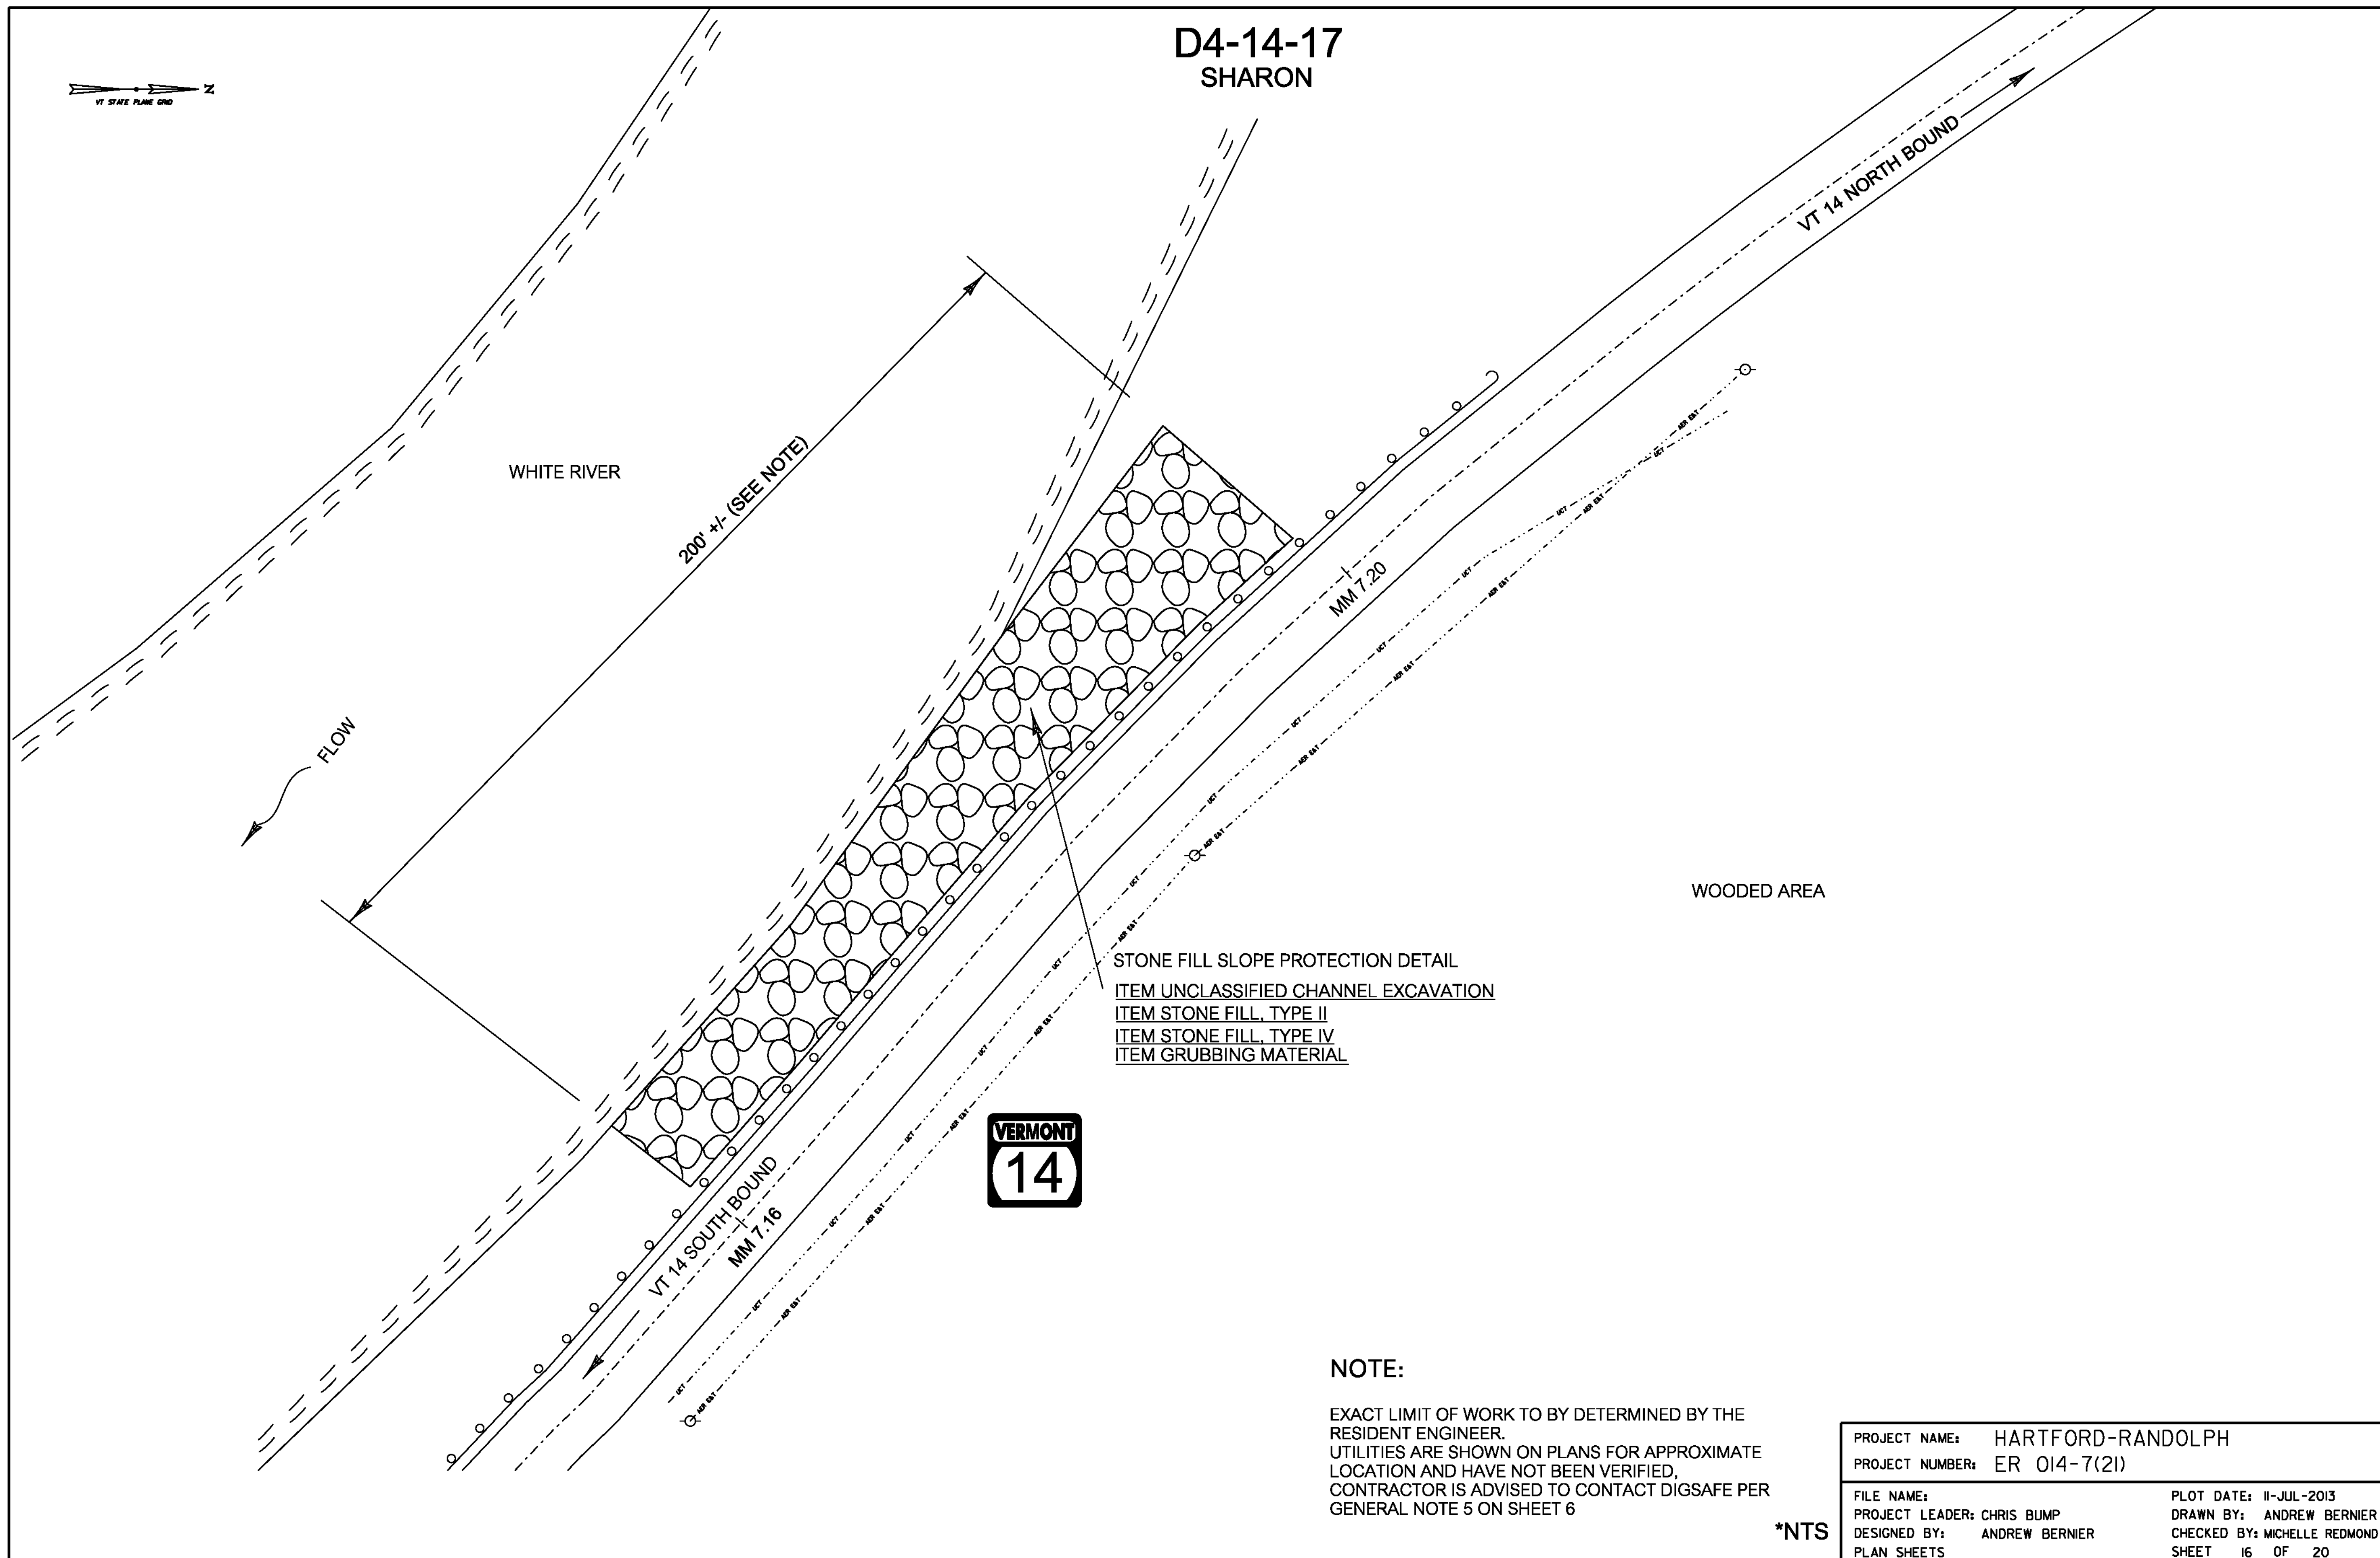

STONE FILL SLOPE PROTECTION DETAIL  
ITEM UNCLASSIFIED CHANNEL EXCAVATION  
ITEM STONE FILL, TYPE II  
ITEM STONE FILL, TYPE IV  
ITEM GRUBBING MATERIAL



NOTE:

EXACT LIMIT OF WORK TO BY DETERMINED BY THE RESIDENT ENGINEER.  
UTILITIES ARE SHOWN ON PLANS FOR APPROXIMATE LOCATION AND HAVE NOT BEEN VERIFIED,  
CONTRACTOR IS ADVISED TO CONTACT DIGSAFE PER GENERAL NOTE 5 ON SHEET 6

\*NTS

PROJECT NAME: HARTFORD-RANDOLPH	
PROJECT NUMBER: ER 014-7(21)	
FILE NAME:	PLOT DATE: 11-JUL-2013
PROJECT LEADER: CHRIS BUMP	DRAWN BY: ANDREW BERNIER
DESIGNED BY: ANDREW BERNIER	CHECKED BY: MICHELLE REDMOND
PLAN SHEETS	SHEET 16 OF 20