
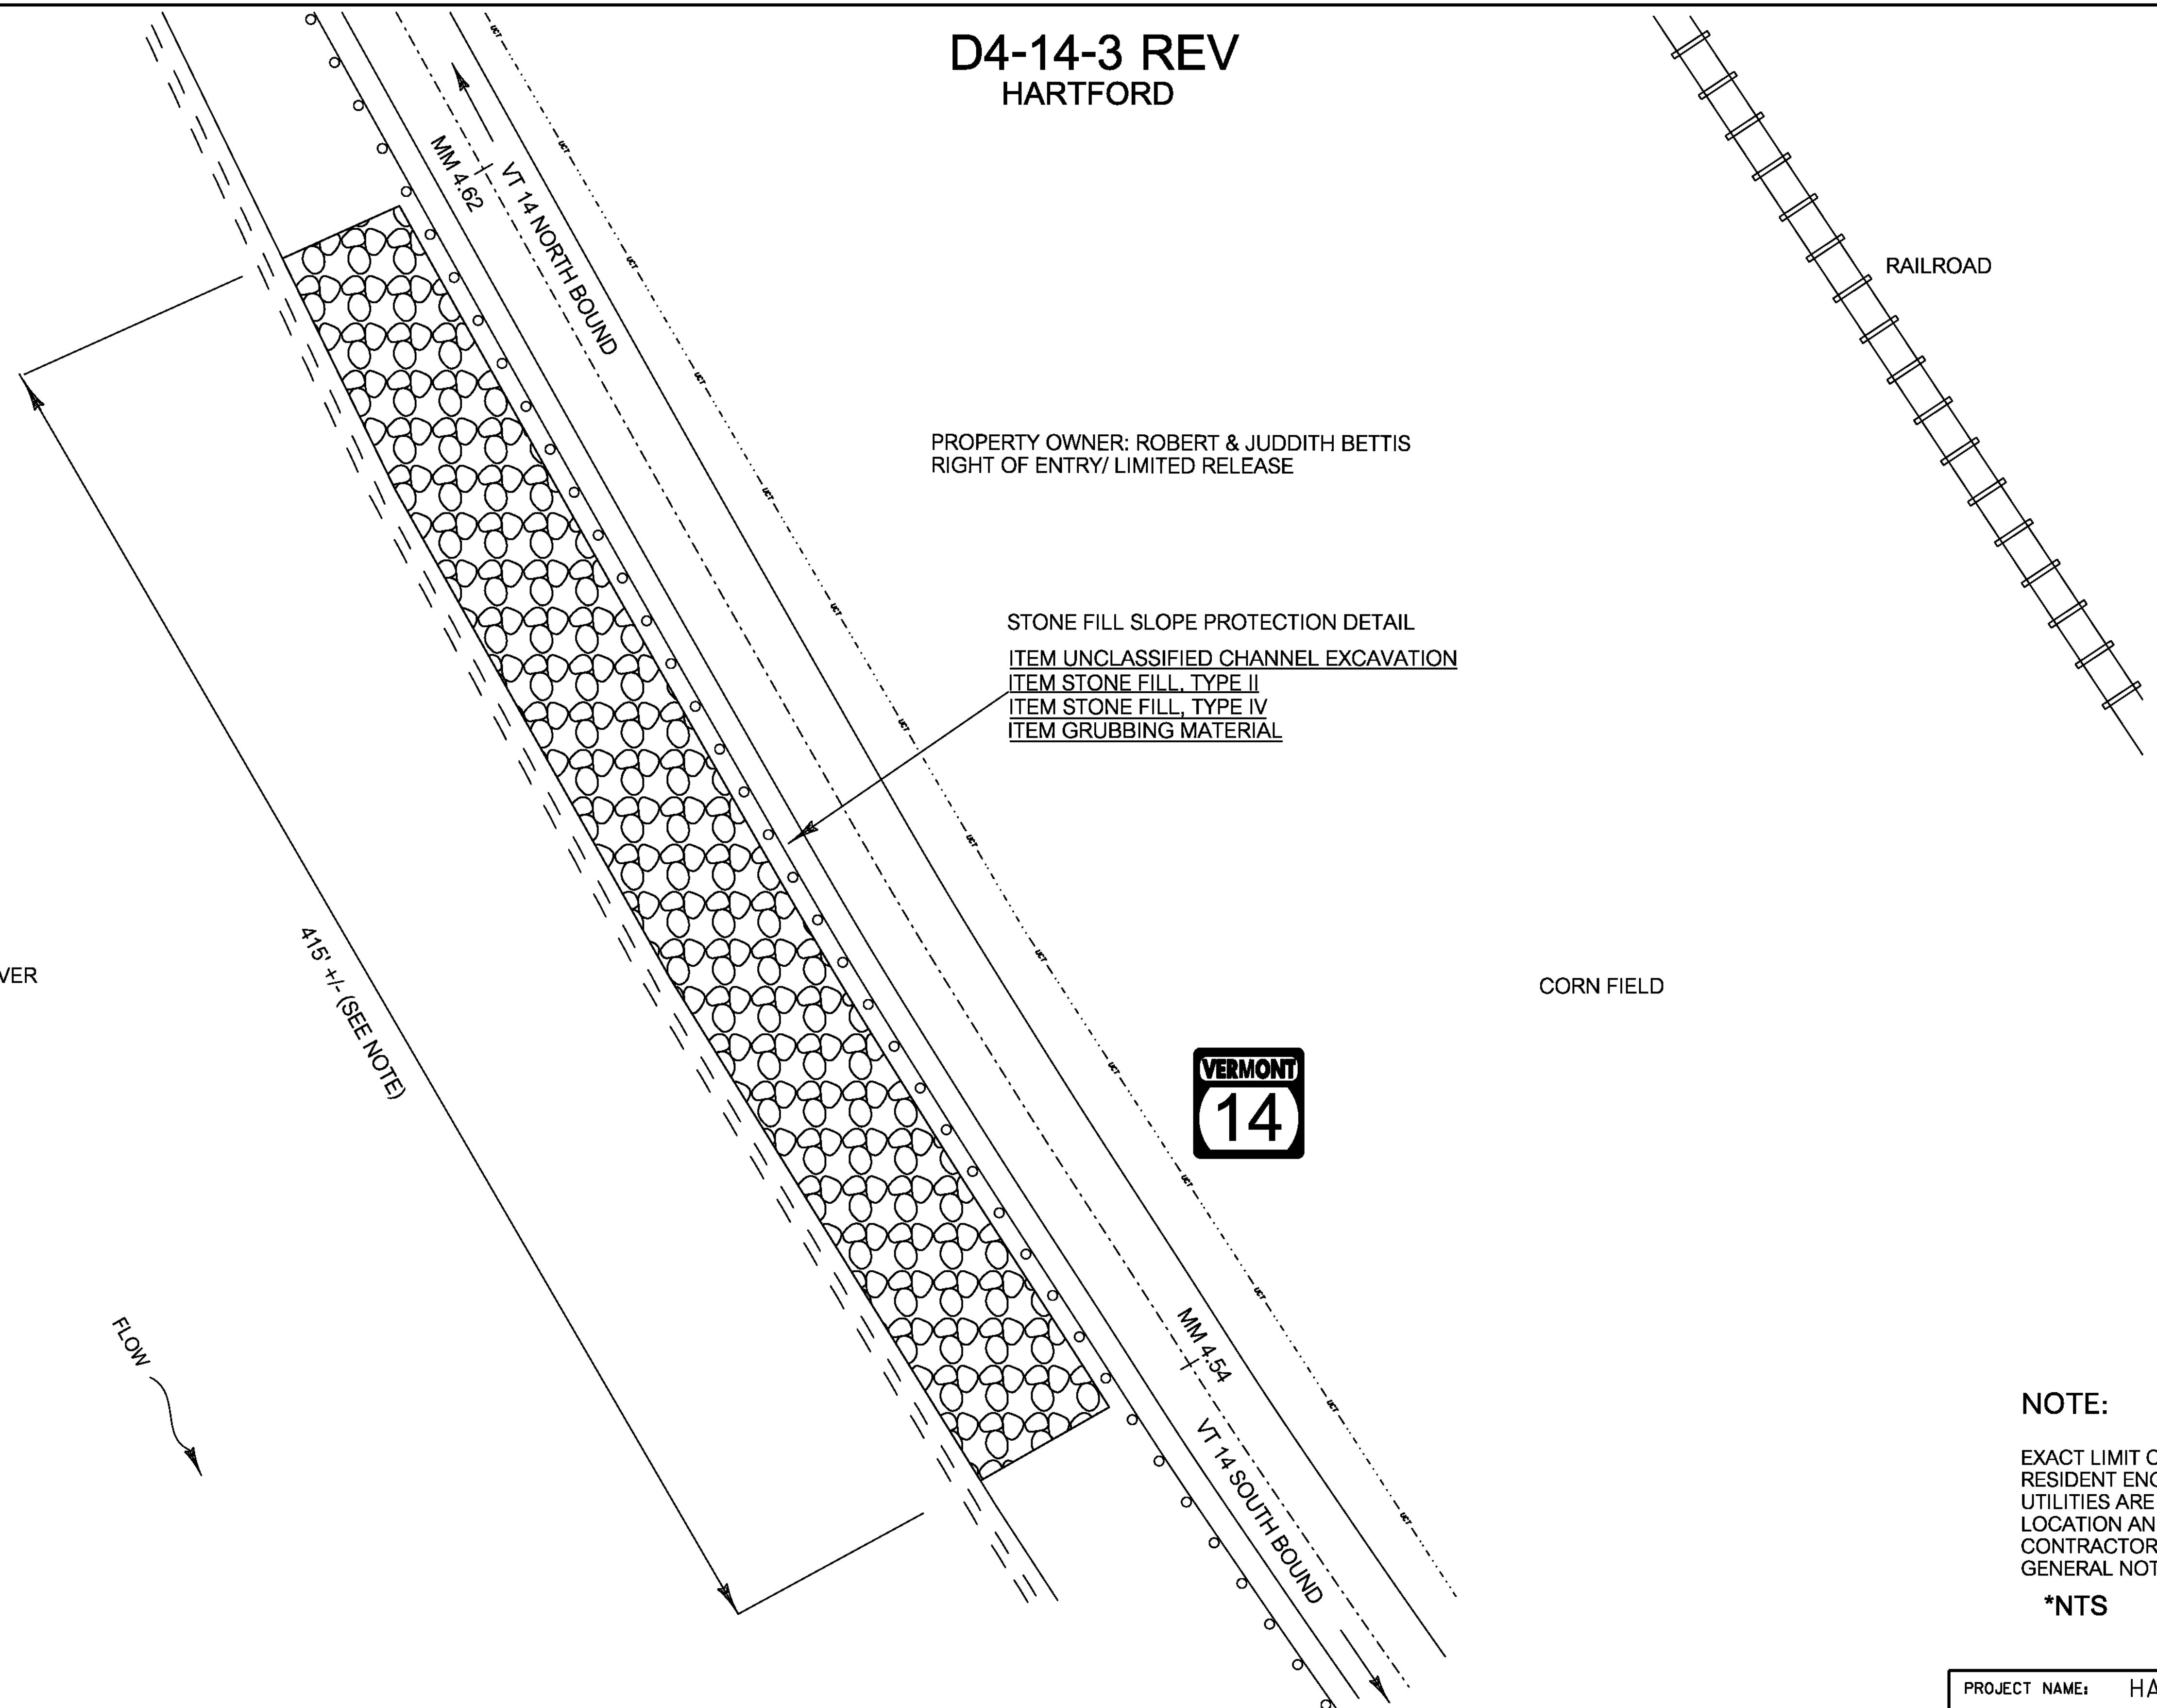


D4-14-3 REV
HARTFORD

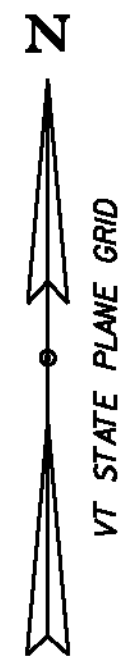

PROPERTY OWNER: ROBERT & JUDDITH BETTIS
 RIGHT OF ENTRY/ LIMITED RELEASE

STONE FILL SLOPE PROTECTION DETAIL
 ITEM UNCLASSIFIED CHANNEL EXCAVATION
 ITEM STONE FILL, TYPE II
 ITEM STONE FILL, TYPE IV
 ITEM GRUBBING MATERIAL

WHITE RIVER

415' +/- (SEE NOTE)

FLOW

CORN FIELD

RAILROAD



NOTE:

EXACT LIMIT OF WORK TO BY DETERMINED BY THE RESIDENT ENGINEER.
 UTILITIES ARE SHOWN ON PLANS FOR APPROXIMATE LOCATION AND HAVE NOT BEEN VERIFIED.
 CONTRACTOR IS ADVISED TO CONTACT DIGSAFE PER GENERAL NOTE 5 ON SHEET 6

***NTS**

PROJECT NAME:	HARTFORD-RANDOLPH
PROJECT NUMBER:	ER 014-7(21)
FILE NAME:	PLOT DATE: 11-JUL-2013
PROJECT LEADER: CHRIS BUMP	DRAWN BY: ANDREW BERNIER
DESIGNED BY: ANDREW BERNIER	CHECKED BY: MICHELLE REDMOND
PLAN SHEETS	SHEET 20 OF 20