


**RUTTING DATA INFORMATION**

**VT 111 Morgan-Brighton STP SURF(4I) Preconstruction Ruts**  
 Profiled 11/15/2013

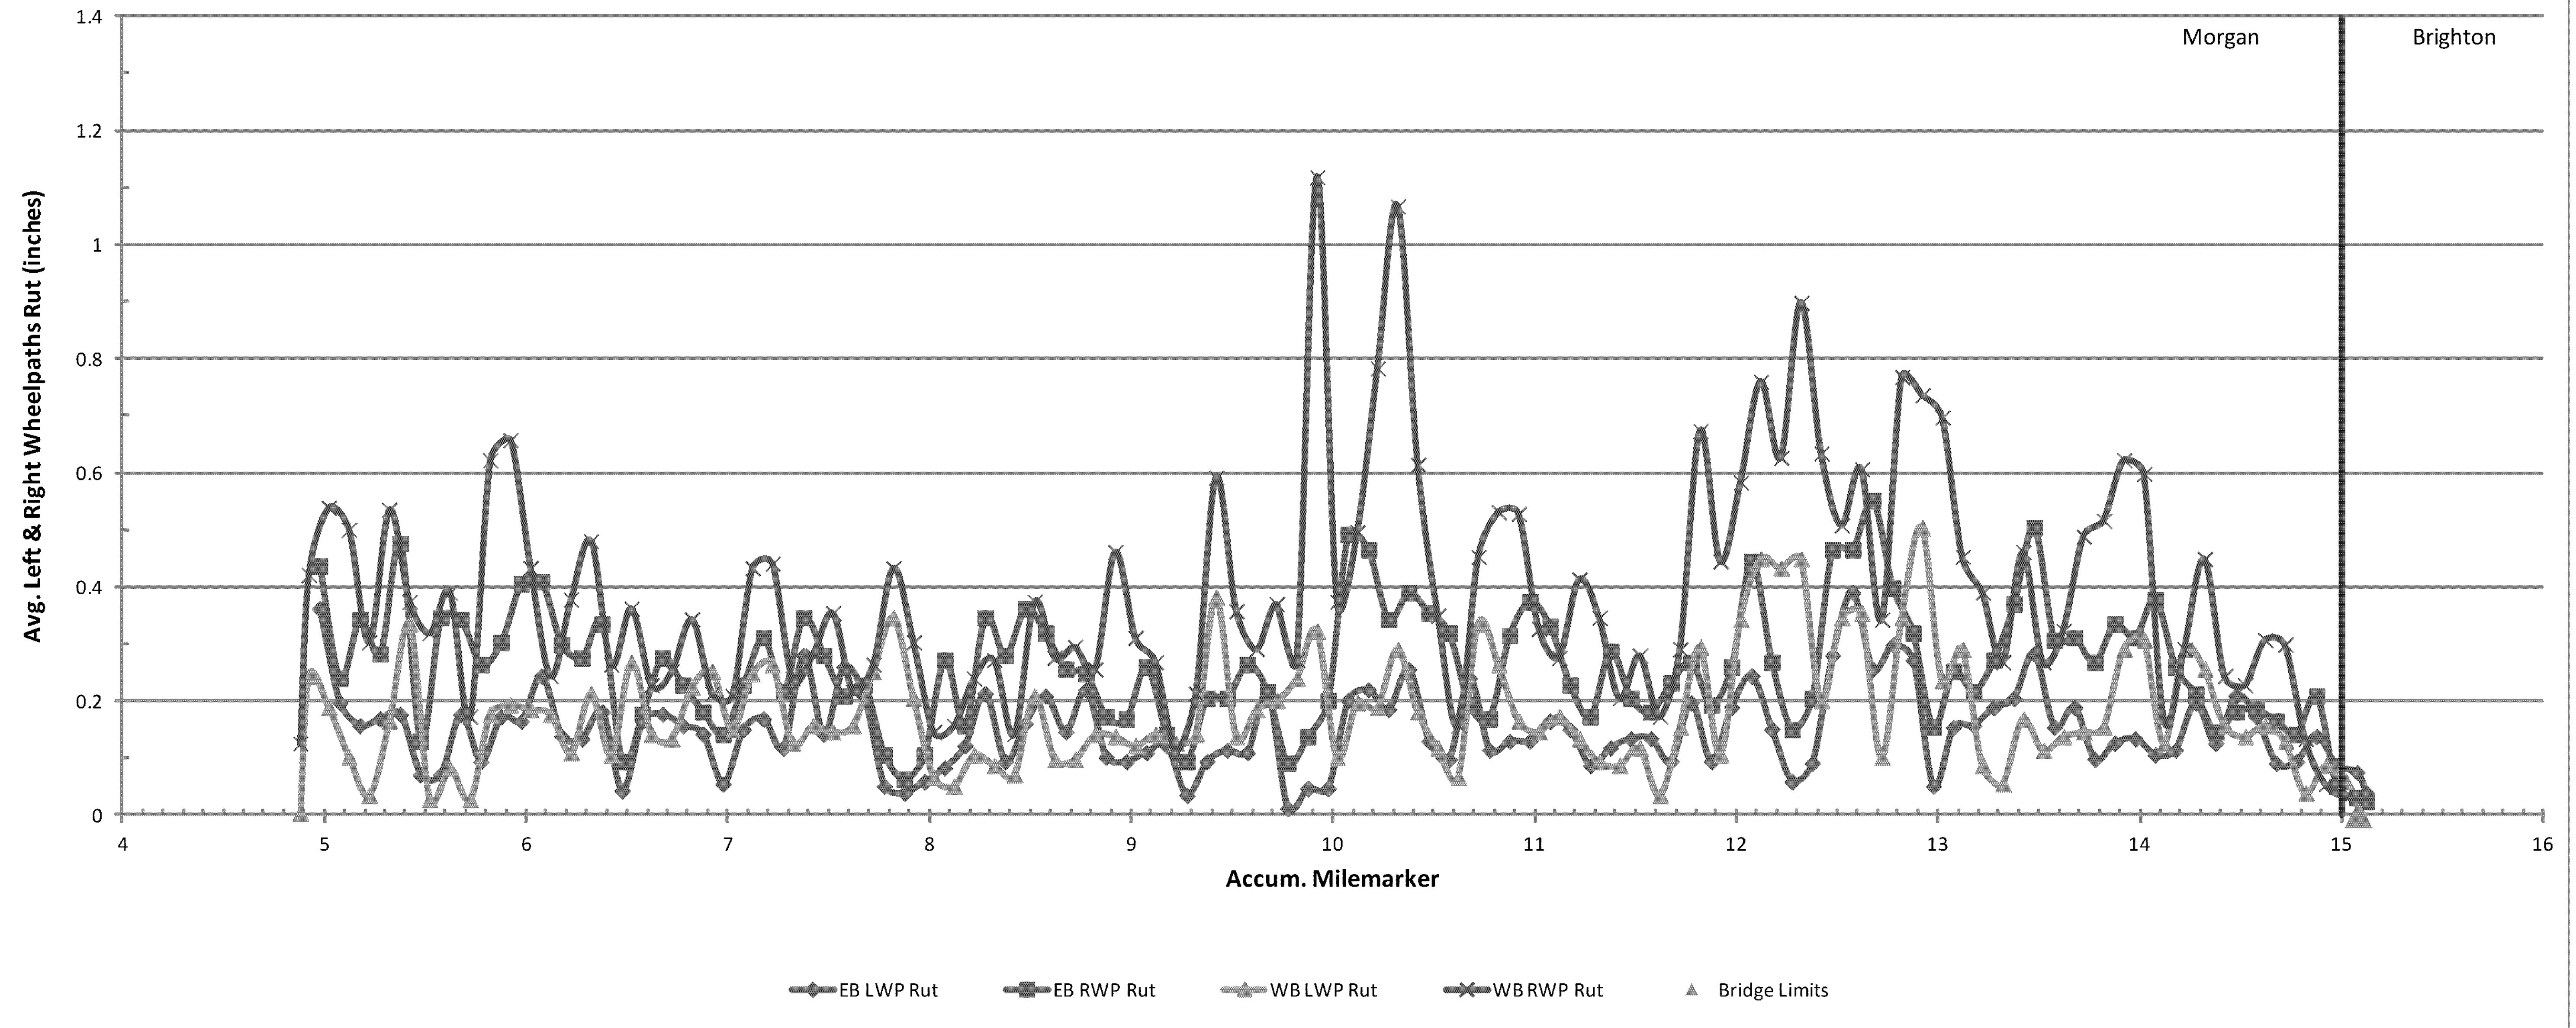

◆ EB LWP Rut   
 ■ EB RWP Rut   
 ▲ WB LWP Rut   
 ✕ WB RWP Rut   
 ▲ Bridge Limits

**FOR INFORMATIONAL PURPOSES ONLY**

PROJECT NAME:	MORGAN - BRIGHTON
PROJECT NUMBER:	STP SURF(4I)
FILE NAME: pl3c552_Morgan-Brighton.dgn	PLOT DATE: 14-MAY-2014
PROJECT LEADER: J. HARRINGTON	DRAWN BY: N. PAPPAS
DESIGNED BY: N. PAPPAS	CHECKED BY: PAVT MGMT
RUTTING DATA INFORMATION SHEET	SHEET 14 OF 16