


**ROUGHNESS DATA INFORMATION**

**VT 111 Morgan-Brighton STP SURF(4I) Preconstruction IRI**

Profiled 11/15/2013

EB Avg. IRI = 93.3 WB Avg. IRI = 111.2

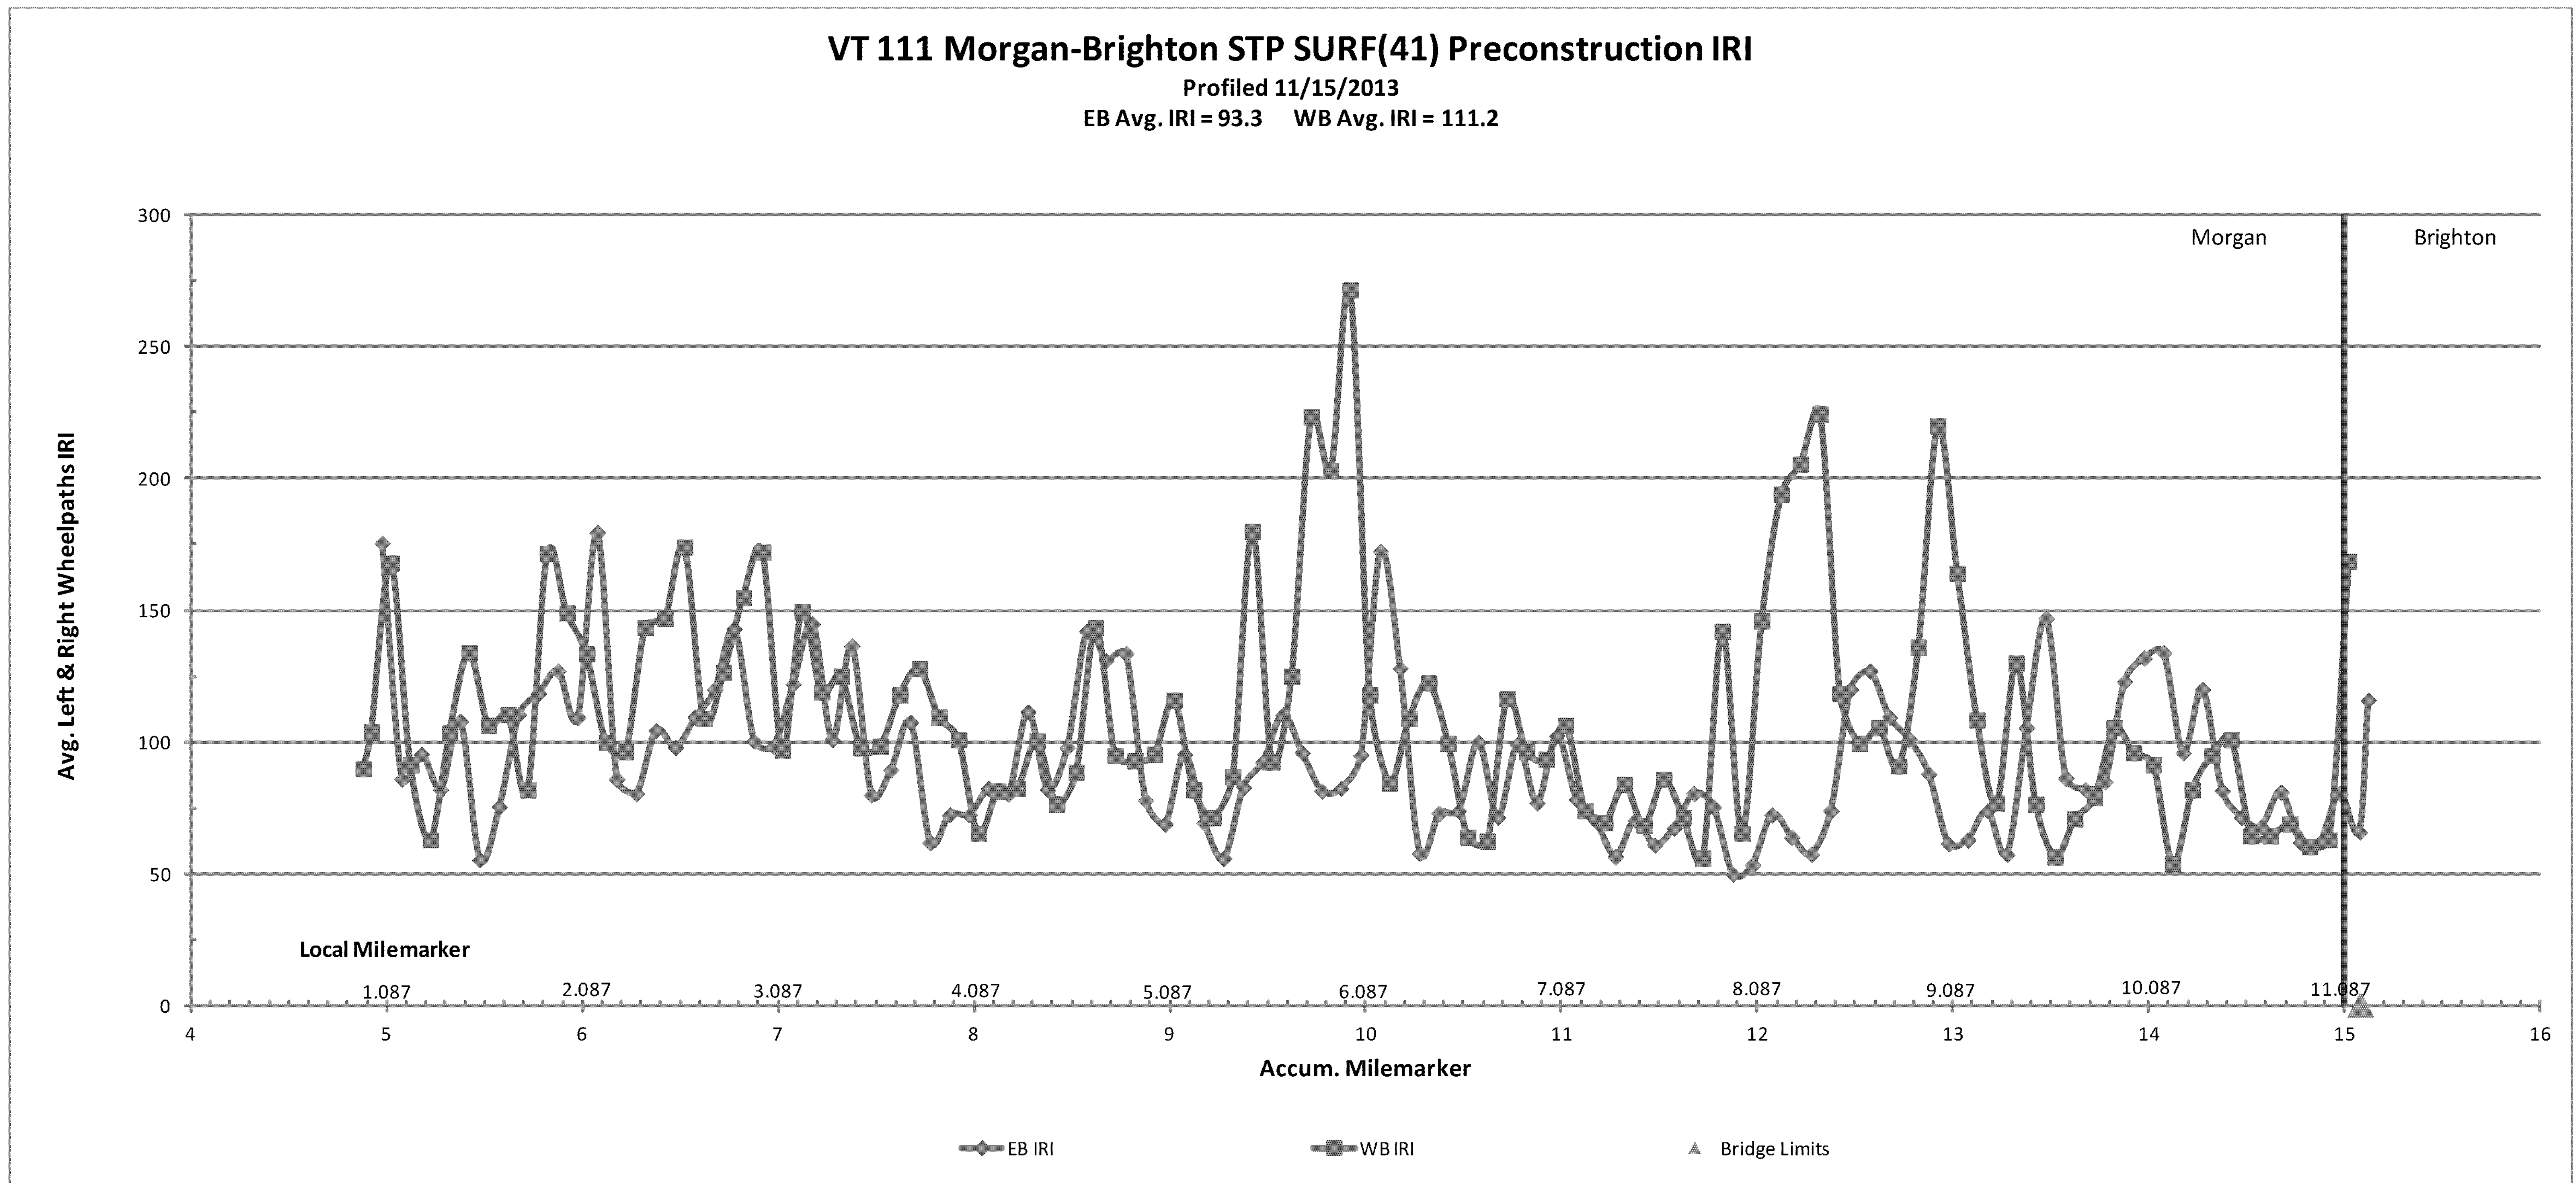

**FOR INFORMATIONAL PURPOSES ONLY**

PROJECT NAME:	MORGAN - BRIGHTON
PROJECT NUMBER:	STP SURF(4I)
FILE NAME: pl3c552_Morgan-Brighton.dgn	PLOT DATE: 14-MAY-2014
PROJECT LEADER: J. HARRINGTON	DRAWN BY: N. PAPPAS
DESIGNED BY: N. PAPPAS	CHECKED BY: PAVT MGMT
ROUGHNESS DATA INFORMATION SHEET	SHEET 15 OF 16