
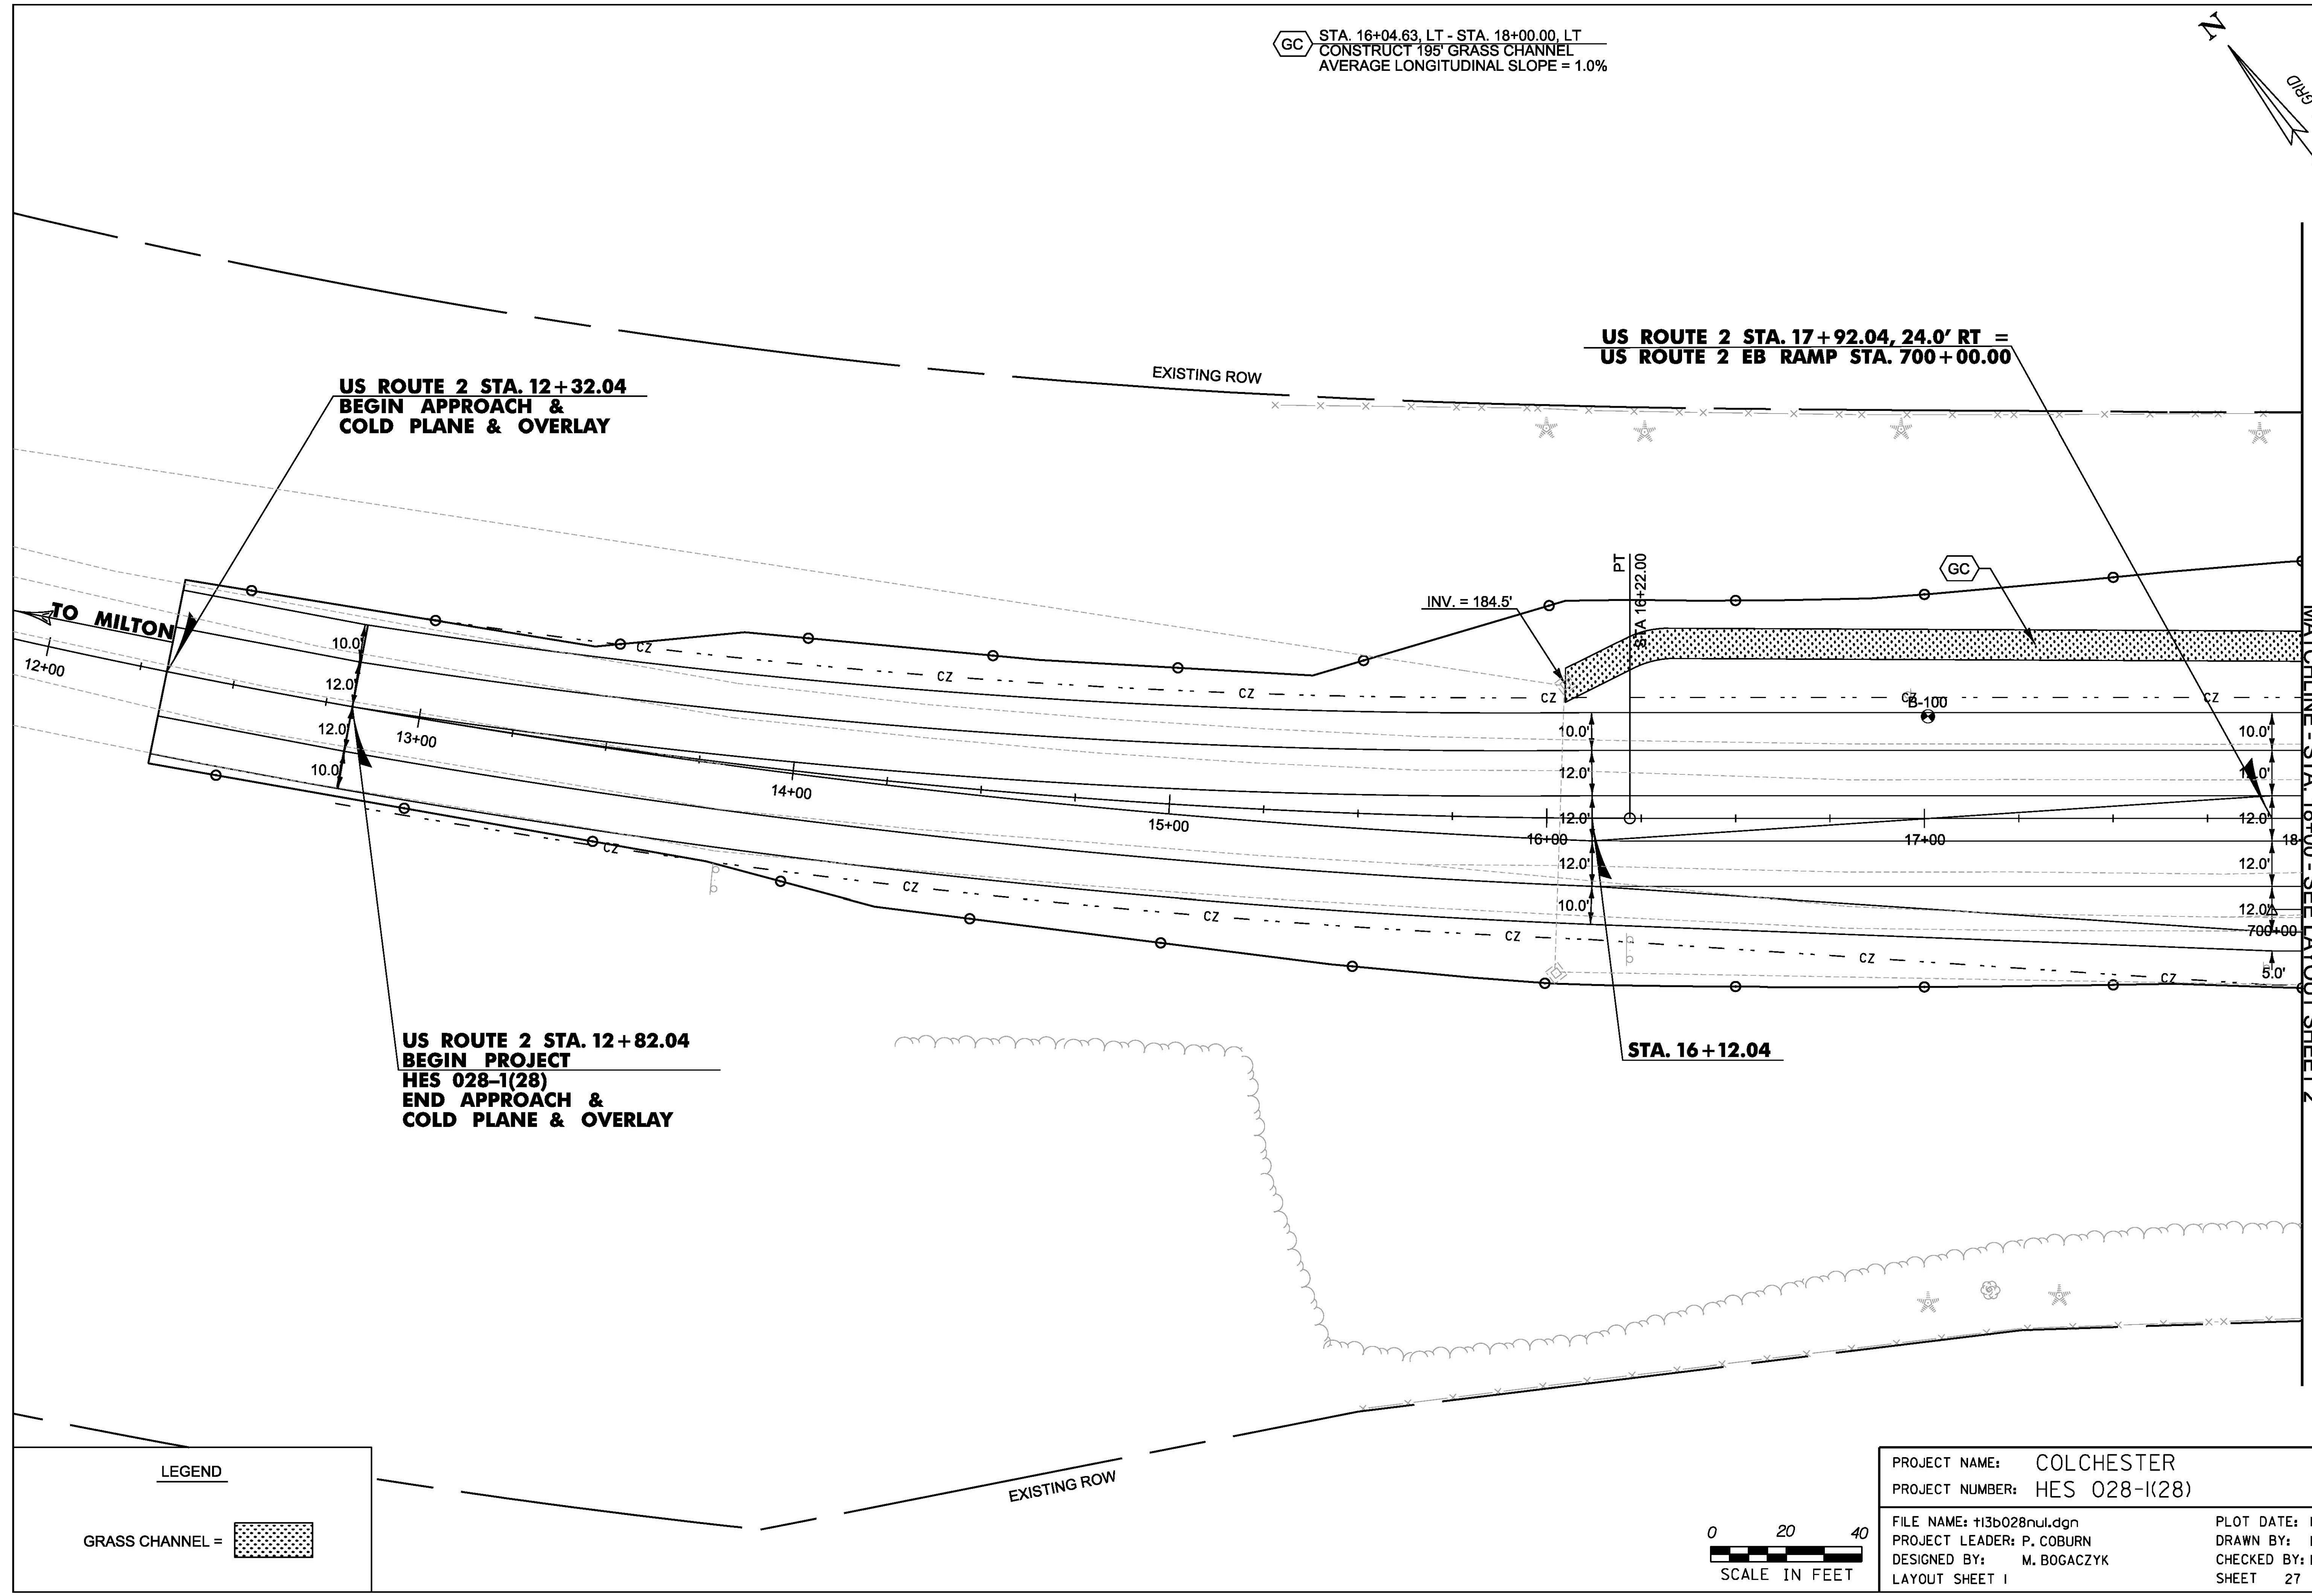


GC STA. 16+04.63, LT - STA. 18+00.00, LT
 CONSTRUCT 195' GRASS CHANNEL
 AVERAGE LONGITUDINAL SLOPE = 1.0%

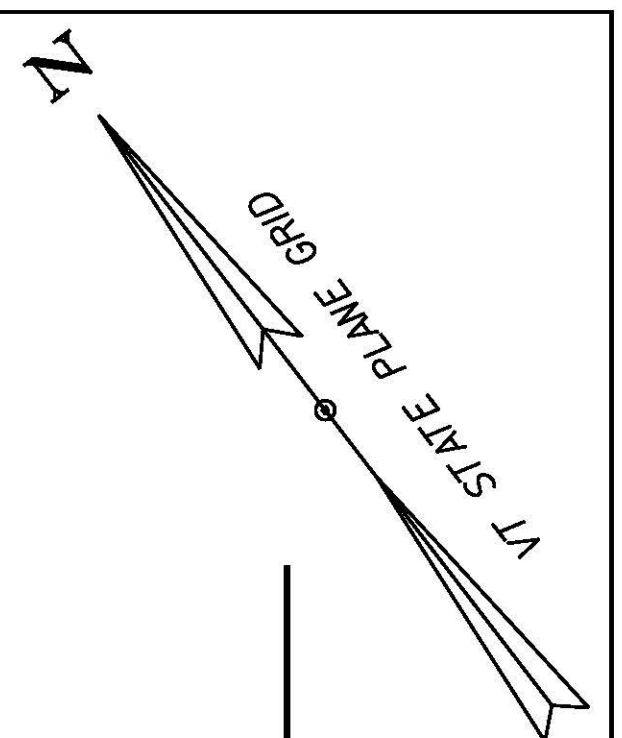

**US ROUTE 2 STA. 12+32.04
 BEGIN APPROACH &
 COLD PLANE & OVERLAY**

**US ROUTE 2 STA. 17+92.04, 24.0' RT =
 US ROUTE 2 EB RAMP STA. 700+00.00**


**US ROUTE 2 STA. 12+82.04
 BEGIN PROJECT
 HES 028-1(28)
 END APPROACH &
 COLD PLANE & OVERLAY**

STA. 16+12.04

MATCHLINE - STA. 18+00 - SEE LAYOUT SHEET 2

LEGEND

GRASS CHANNEL =

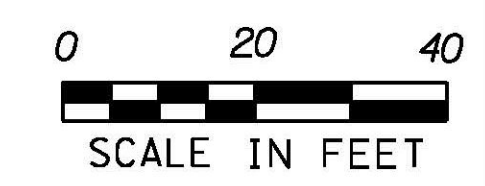

PROJECT NAME: COLCHESTER	PLOT DATE: 11/23/2015
PROJECT NUMBER: HES 028-1(28)	DRAWN BY: M. BOGACZYK
FILE NAME: t13b028nu1.dgn	CHECKED BY: M. LACROIX
PROJECT LEADER: P. COBURN	SHEET 27 OF 91
DESIGNED BY: M. BOGACZYK	
LAYOUT SHEET 1	