


MATCHLINE - STA. 23+50 - SEE EPSC EXISTING CONDITIONS SHEET 2

MATCHLINE - STA. 28+75 - SEE EPSC EXISTING CONDITIONS SHEET 4

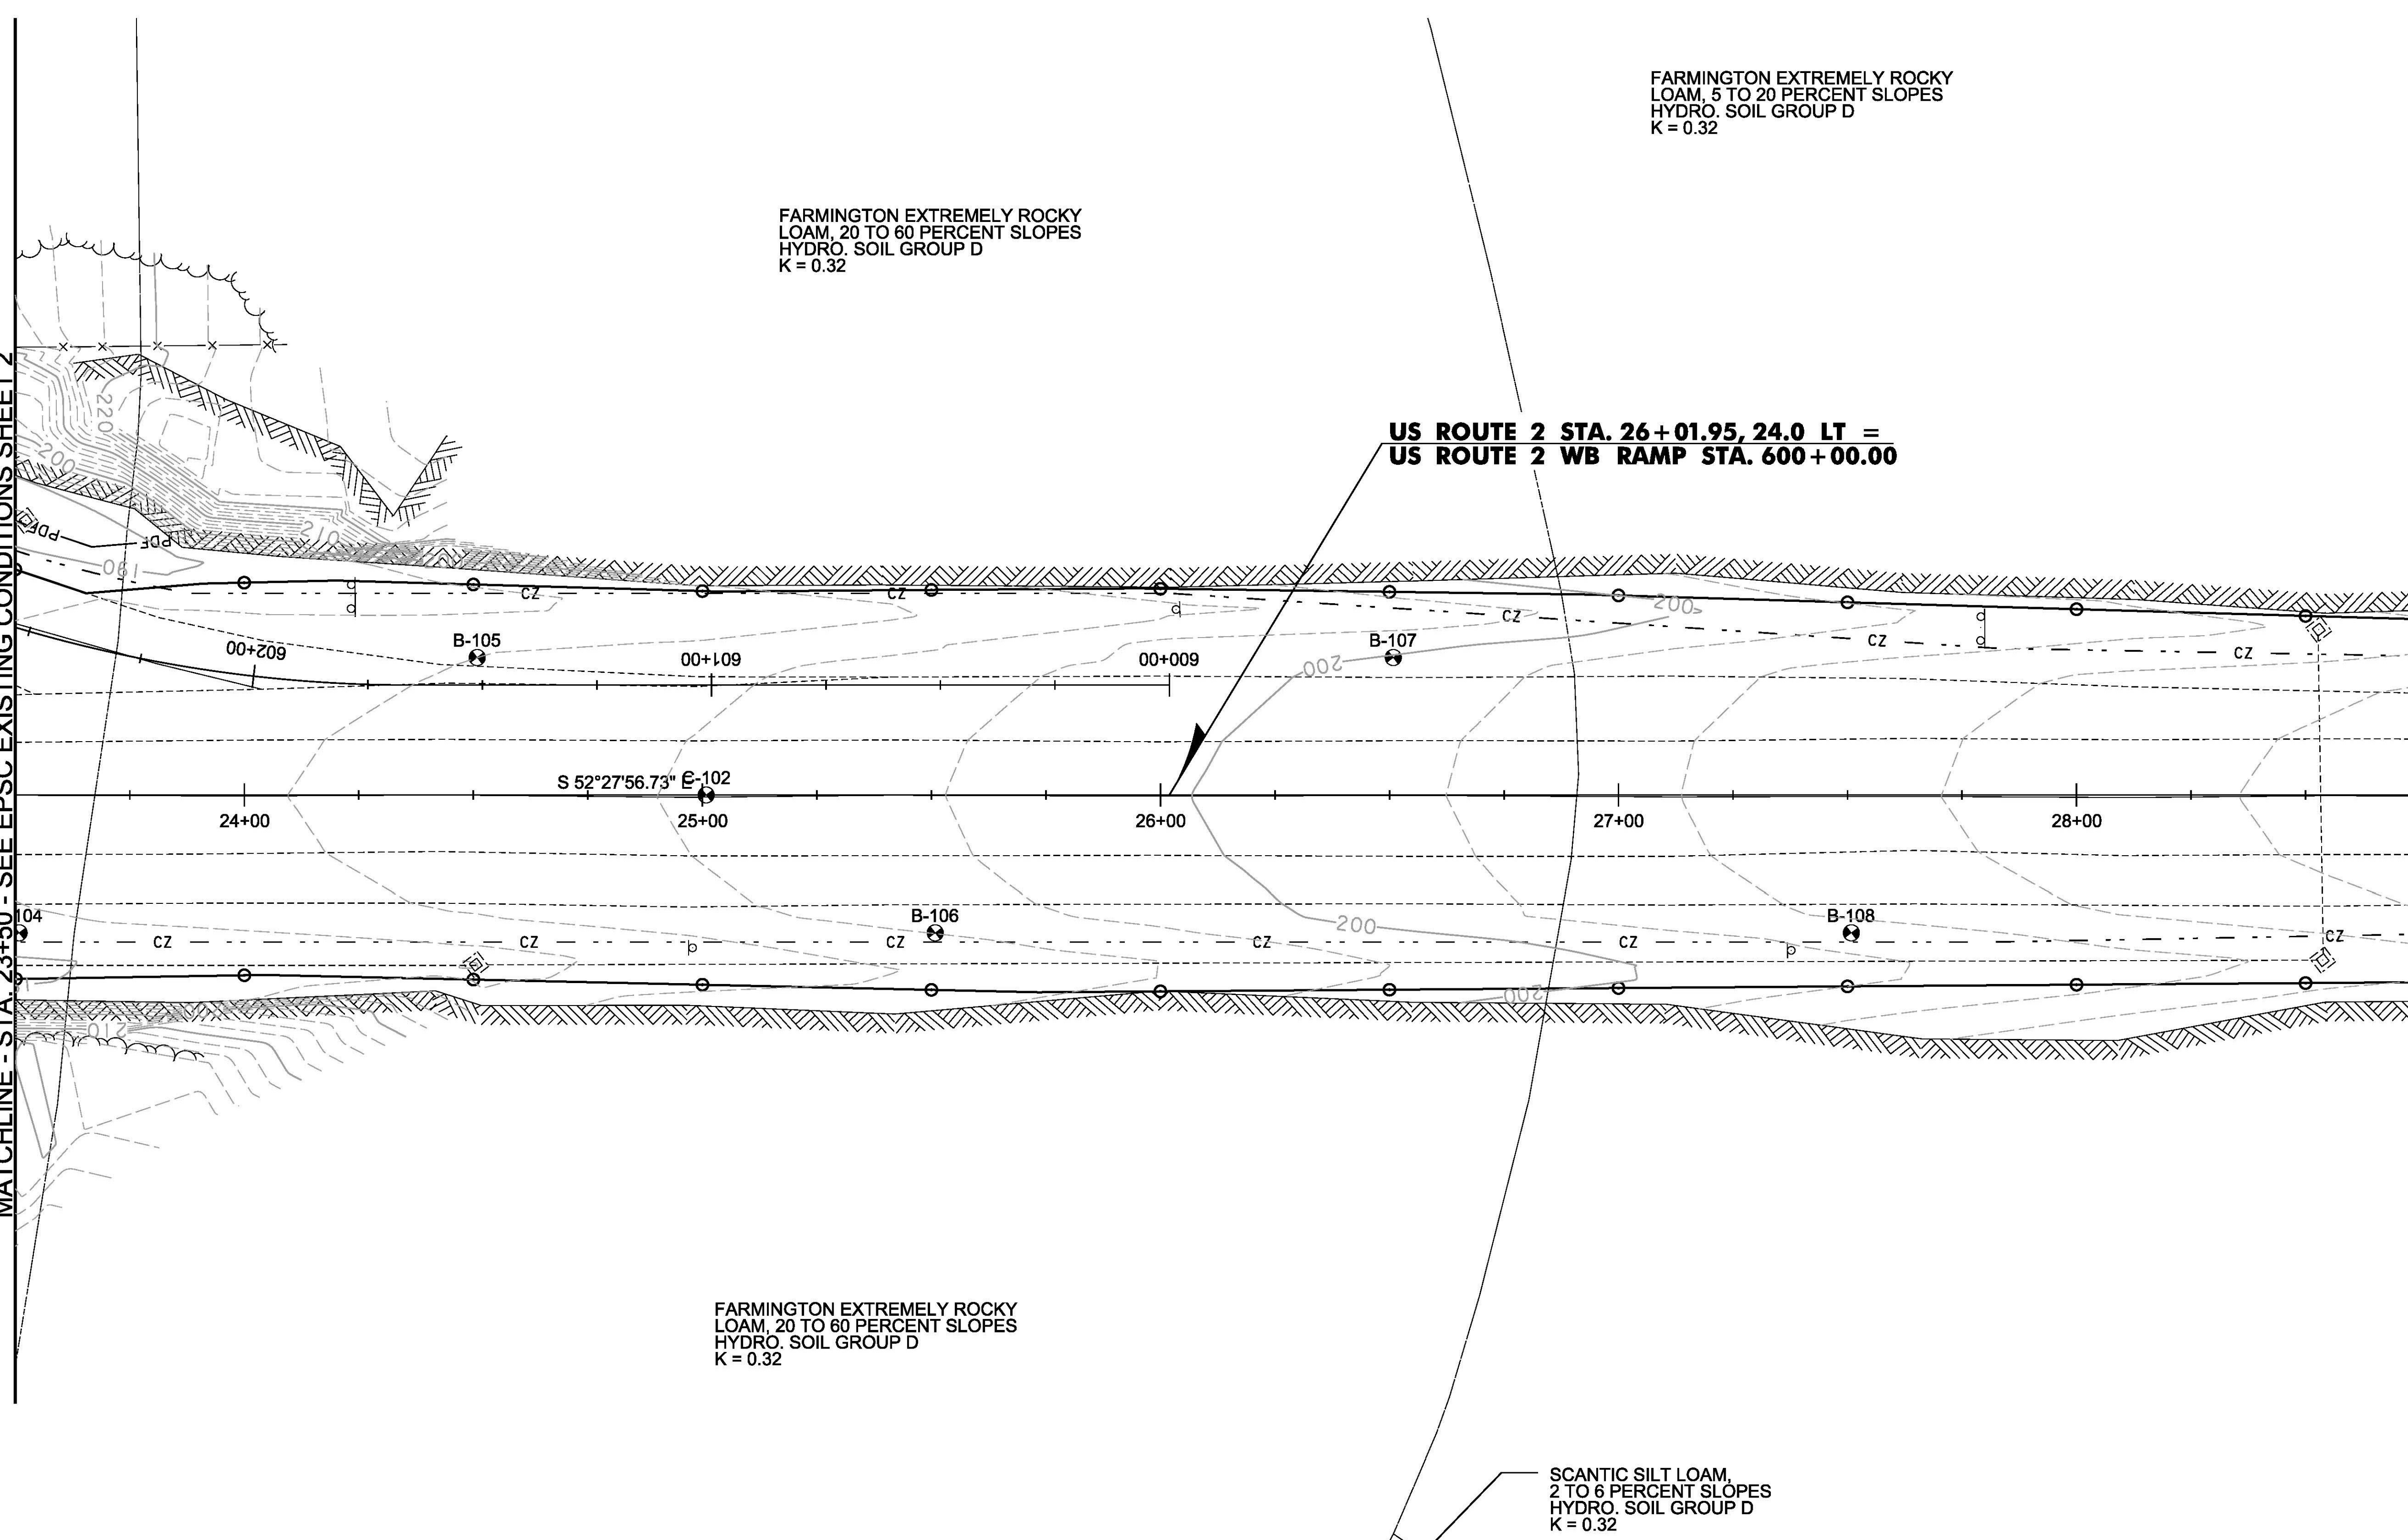

FARMINGTON EXTREMELY ROCKY
LOAM, 20 TO 60 PERCENT SLOPES
HYDRO. SOIL GROUP D
K = 0.32

FARMINGTON EXTREMELY ROCKY
LOAM, 5 TO 20 PERCENT SLOPES
HYDRO. SOIL GROUP D
K = 0.32

FARMINGTON EXTREMELY ROCKY
LOAM, 20 TO 60 PERCENT SLOPES
HYDRO. SOIL GROUP D
K = 0.32

SCANTIC SILT LOAM,
2 TO 6 PERCENT SLOPES
HYDRO. SOIL GROUP D
K = 0.32

US ROUTE 2 STA. 26+01.95, 24.0 LT =
US ROUTE 2 WB RAMP STA. 600+00.00

PROJECT NAME:	COLCHESTER	PLOT DATE:	11/23/2015
PROJECT NUMBER:	HES 028-1(28)	DRAWN BY:	M. BOGACZYK
FILE NAME:	t13b028ero.dgn	CHECKED BY:	M. LACROIX
PROJECT LEADER:	P. COBURN	DESIGNED BY:	M. BOGACZYK
EPSC EXISTING CONDITIONS SHEET 3		SHEET	44 OF 91

