



PROJECT DEMARCATION FENCE
 STA. 18+00.00, LT - STA. 303+79.77, LT
 STA. 18+00.00, RT - STA. 703+62.14, RT
 STA. 301+79.73, RT - STA. 23+13.34, RT
 STA. 304+50.00, RT - STA. 602+60.39, RT

INLET PROTECTION, TYPE I
 STA. 18+53.87, RT 44.48'
 STA. 21+53.87, RT 47.42'
 STA. 22+52.18, RT 36.80'
 STA. 22+52.55, LT 41.37'

TEMPORARY EROSION MATTING
 STA. 18+00.00, LT - STA. 21+45.83, LT

GC STA. 18+00.00, LT - STA. 21+33.96, LT
 CONSTRUCT 339' GRASS CHANNEL
 AVERAGE LONGITUDINAL SLOPE = 1.0%

ADAMS AND WINDSOR LOAMY SANDS,
 0 TO 5 PERCENT SLOPES
 HYRDO. SOIL GROUP A
 K = 0.17

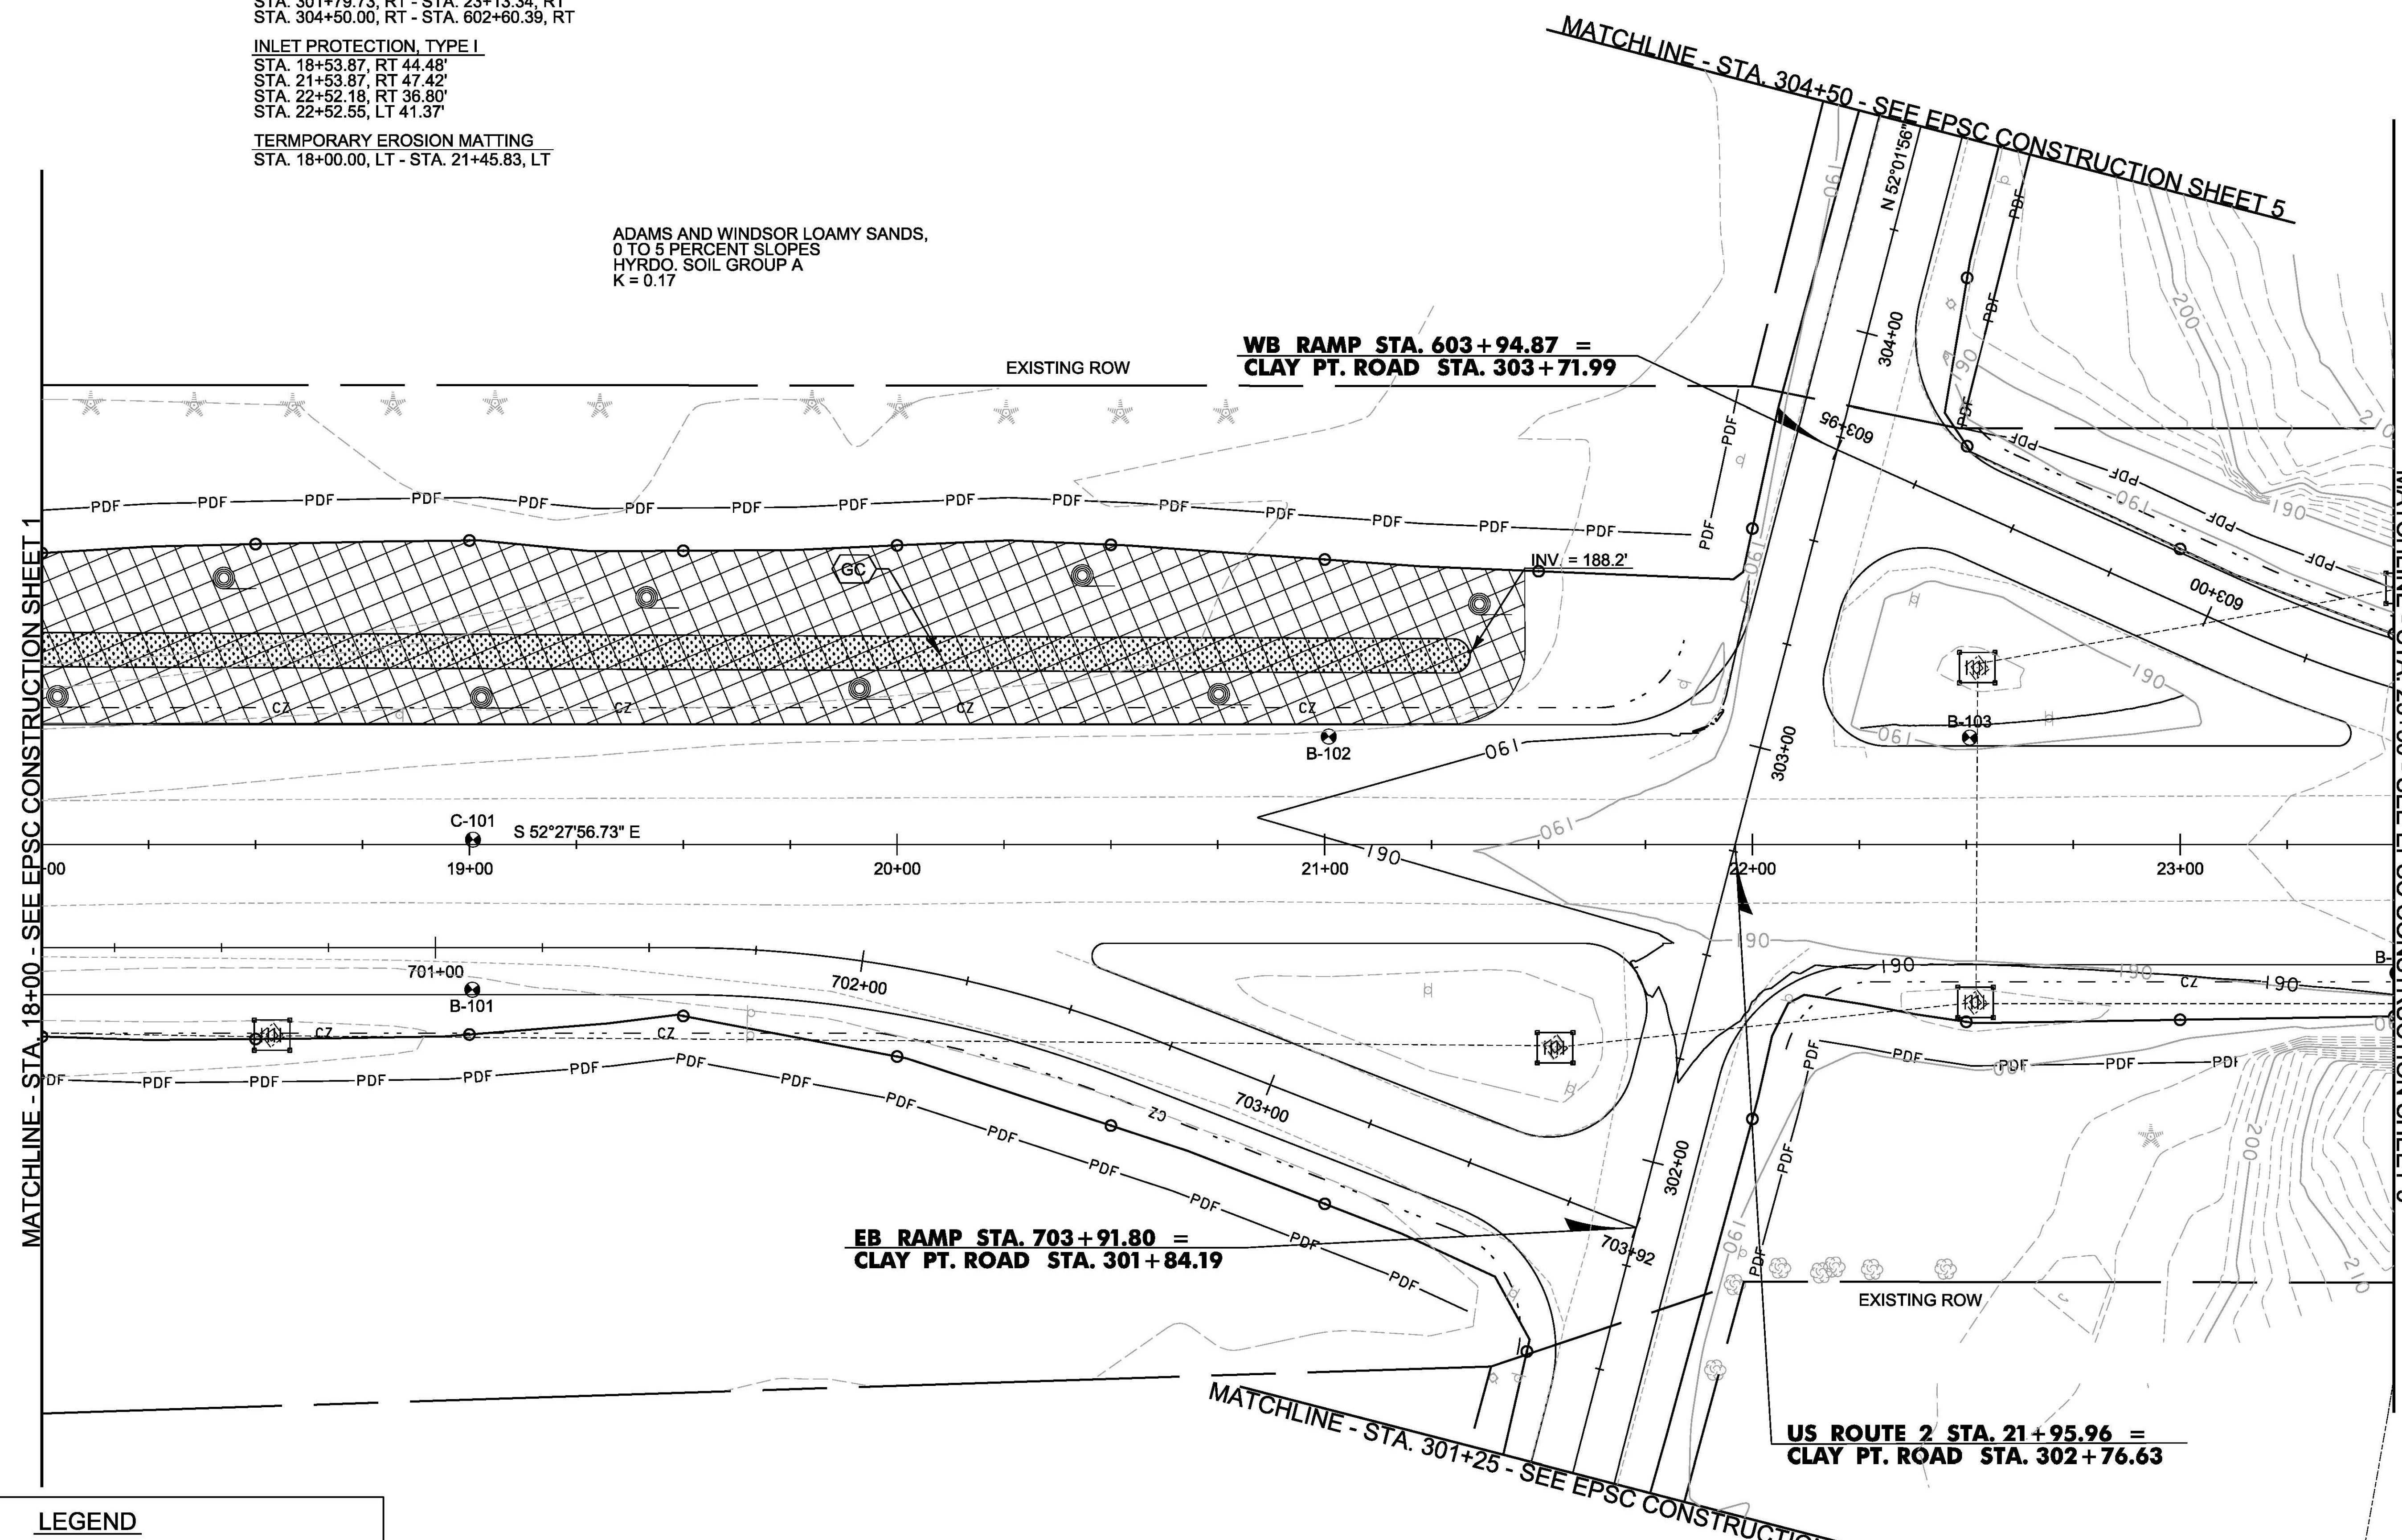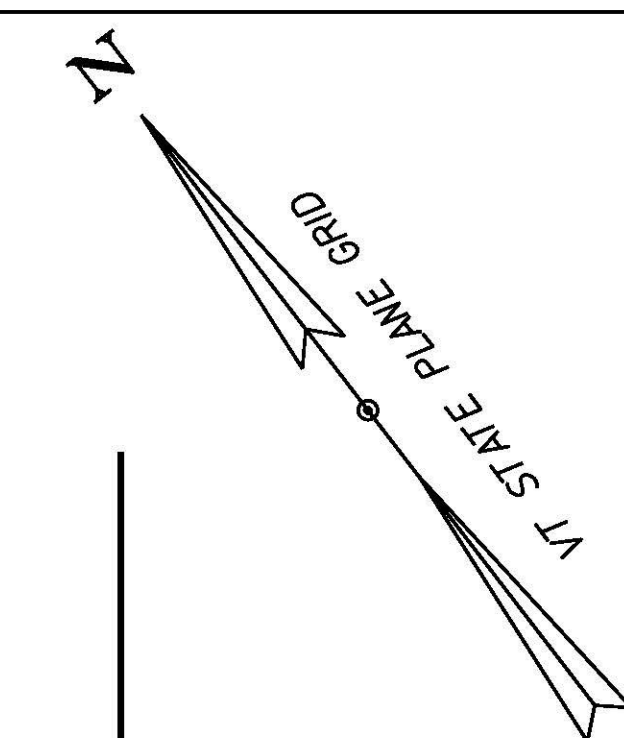

MATCHLINE - STA. 18+00 - SEE EPSC CONSTRUCTION SHEET 1


MATCHLINE - STA. 23+50 - SEE EPSC CONSTRUCTION SHEET 3

MATCHLINE - STA. 304+50 - SEE EPSC CONSTRUCTION SHEET 5

MATCHLINE - STA. 301+25 - SEE EPSC CONSTRUCTION SHEET 5

LEGEND

| | |
|--|-----------------------------------|
| | LIMITS OF CONSTRUCTION |
| | PROJECT DEMARCATION FENCE |
| | TEMPORARY STONE CHECK DAM, TYPE I |
| | TEMPORARY EROSION MATTING |
| | INLET PROTECTION, TYPE I |

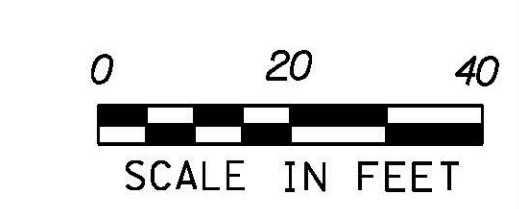

| | |
|-------------------------------|------------------------|
| PROJECT NAME: COLCHESTER | PLOT DATE: 11/23/2015 |
| PROJECT NUMBER: HES 028-1(28) | DRAWN BY: M. BOGACZYK |
| FILE NAME: t13b028ero.dgn | CHECKED BY: M. LACROIX |
| PROJECT LEADER: P. COBURN | SHEET 48 OF 91 |
| DESIGNED BY: M. BOGACZYK | |
| EPSC CONSTRUCTION SHEET 2 | |