


FARMINGTON EXTREMELY ROCKY
LOAM, 20 TO 60 PERCENT SLOPES
HYDRO. SOIL GROUP D
K = 0.32

MATCHLINE - STA. 28+75 - SEE EPSC FINAL CONDITIONS SHEET 3

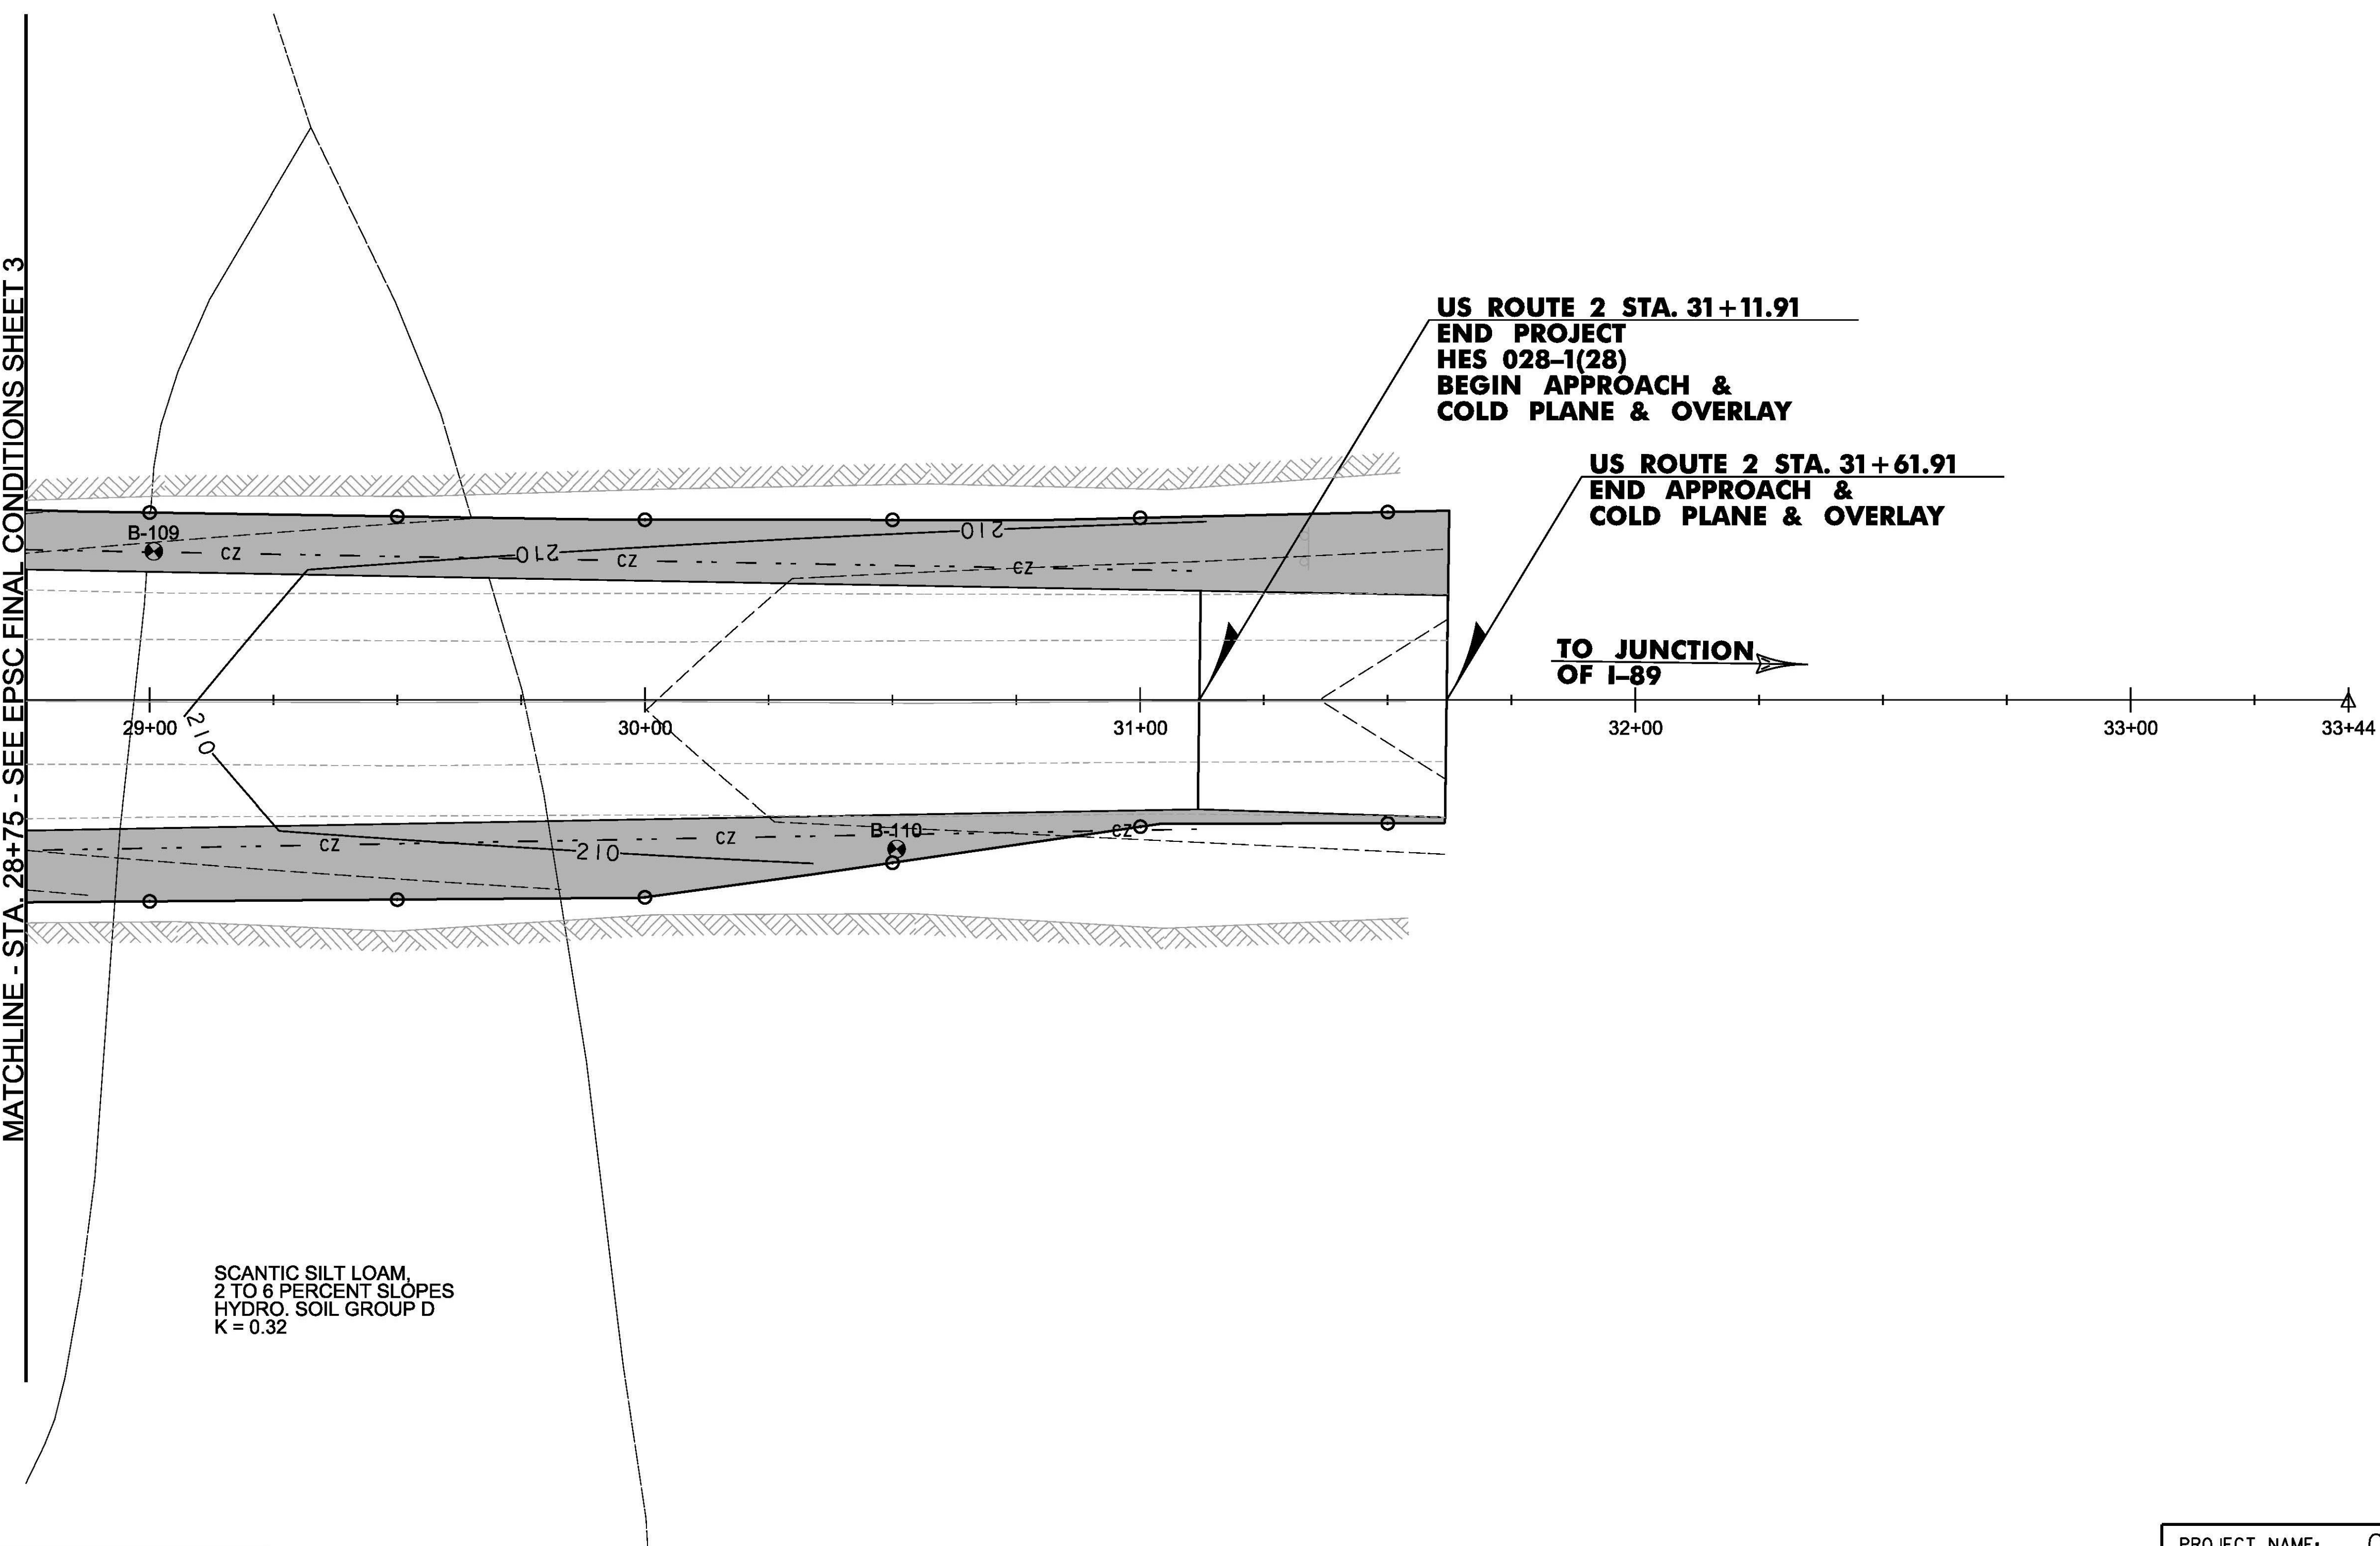

US ROUTE 2 STA. 31+11.91
END PROJECT
HES 028-1(28)
BEGIN APPROACH &
COLD PLANE & OVERLAY


US ROUTE 2 STA. 31+61.91
END APPROACH &
COLD PLANE & OVERLAY

TO JUNCTION
OF I-89

SCANTIC SILT LOAM,
2 TO 6 PERCENT SLOPES
HYDRO. SOIL GROUP D
K = 0.32

LEGEND

- LIMITS OF CONSTRUCTION
- DISTURBED AREA
REQUIRED RE-VEGETATION

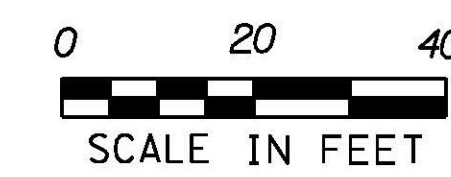

PROJECT NAME: COLCHESTER	
PROJECT NUMBER: HES 028-1(28)	
FILE NAME: t13b028ero.dgn	PLOT DATE: 11/23/2015
PROJECT LEADER: P. COBURN	DRAWN BY: M. BOGACZYK
DESIGNED BY: M. BOGACZYK	CHECKED BY: M. LACROIX
EPSC FINAL CONDITIONS SHEET 4	SHEET 55 OF 91