



NOTES:

1. FOR TRAFFIC CONTROL GENERAL NOTES, SEE TRAFFIC CONTROL GENERAL NOTES AND DETAIL SHEET.
2. TEMPORARY LANE OR SHOULDER CLOSURES SHALL BE ALLOWED DURING WORKING HOURS. US ROUTE 2 AND CLAY POINT ROAD SHALL BE RESTORED TO TWO-WAY TRAFFIC AT THE CLOSE OF DAILY CONSTRUCTION ACTIVITIES.

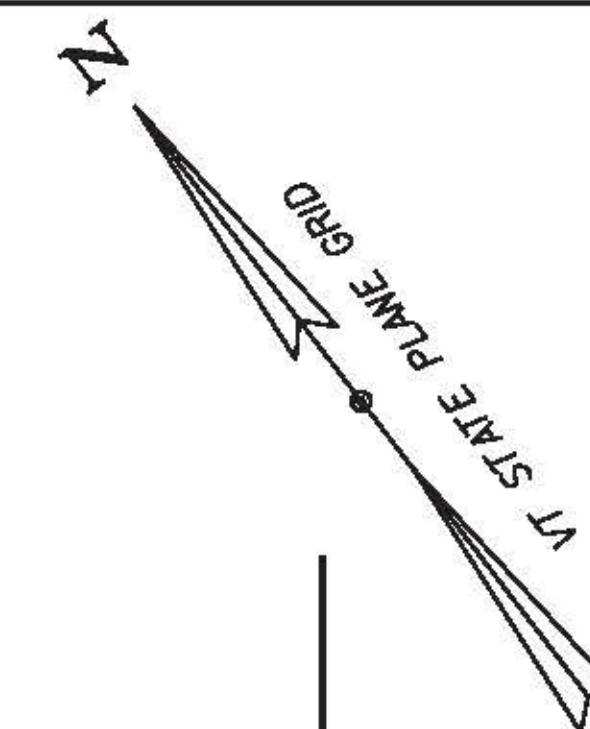

**US ROUTE 2 STA. 17+92.04, 24.0' RT =
US ROUTE 2 EB RAMP STA. 700+00.00**

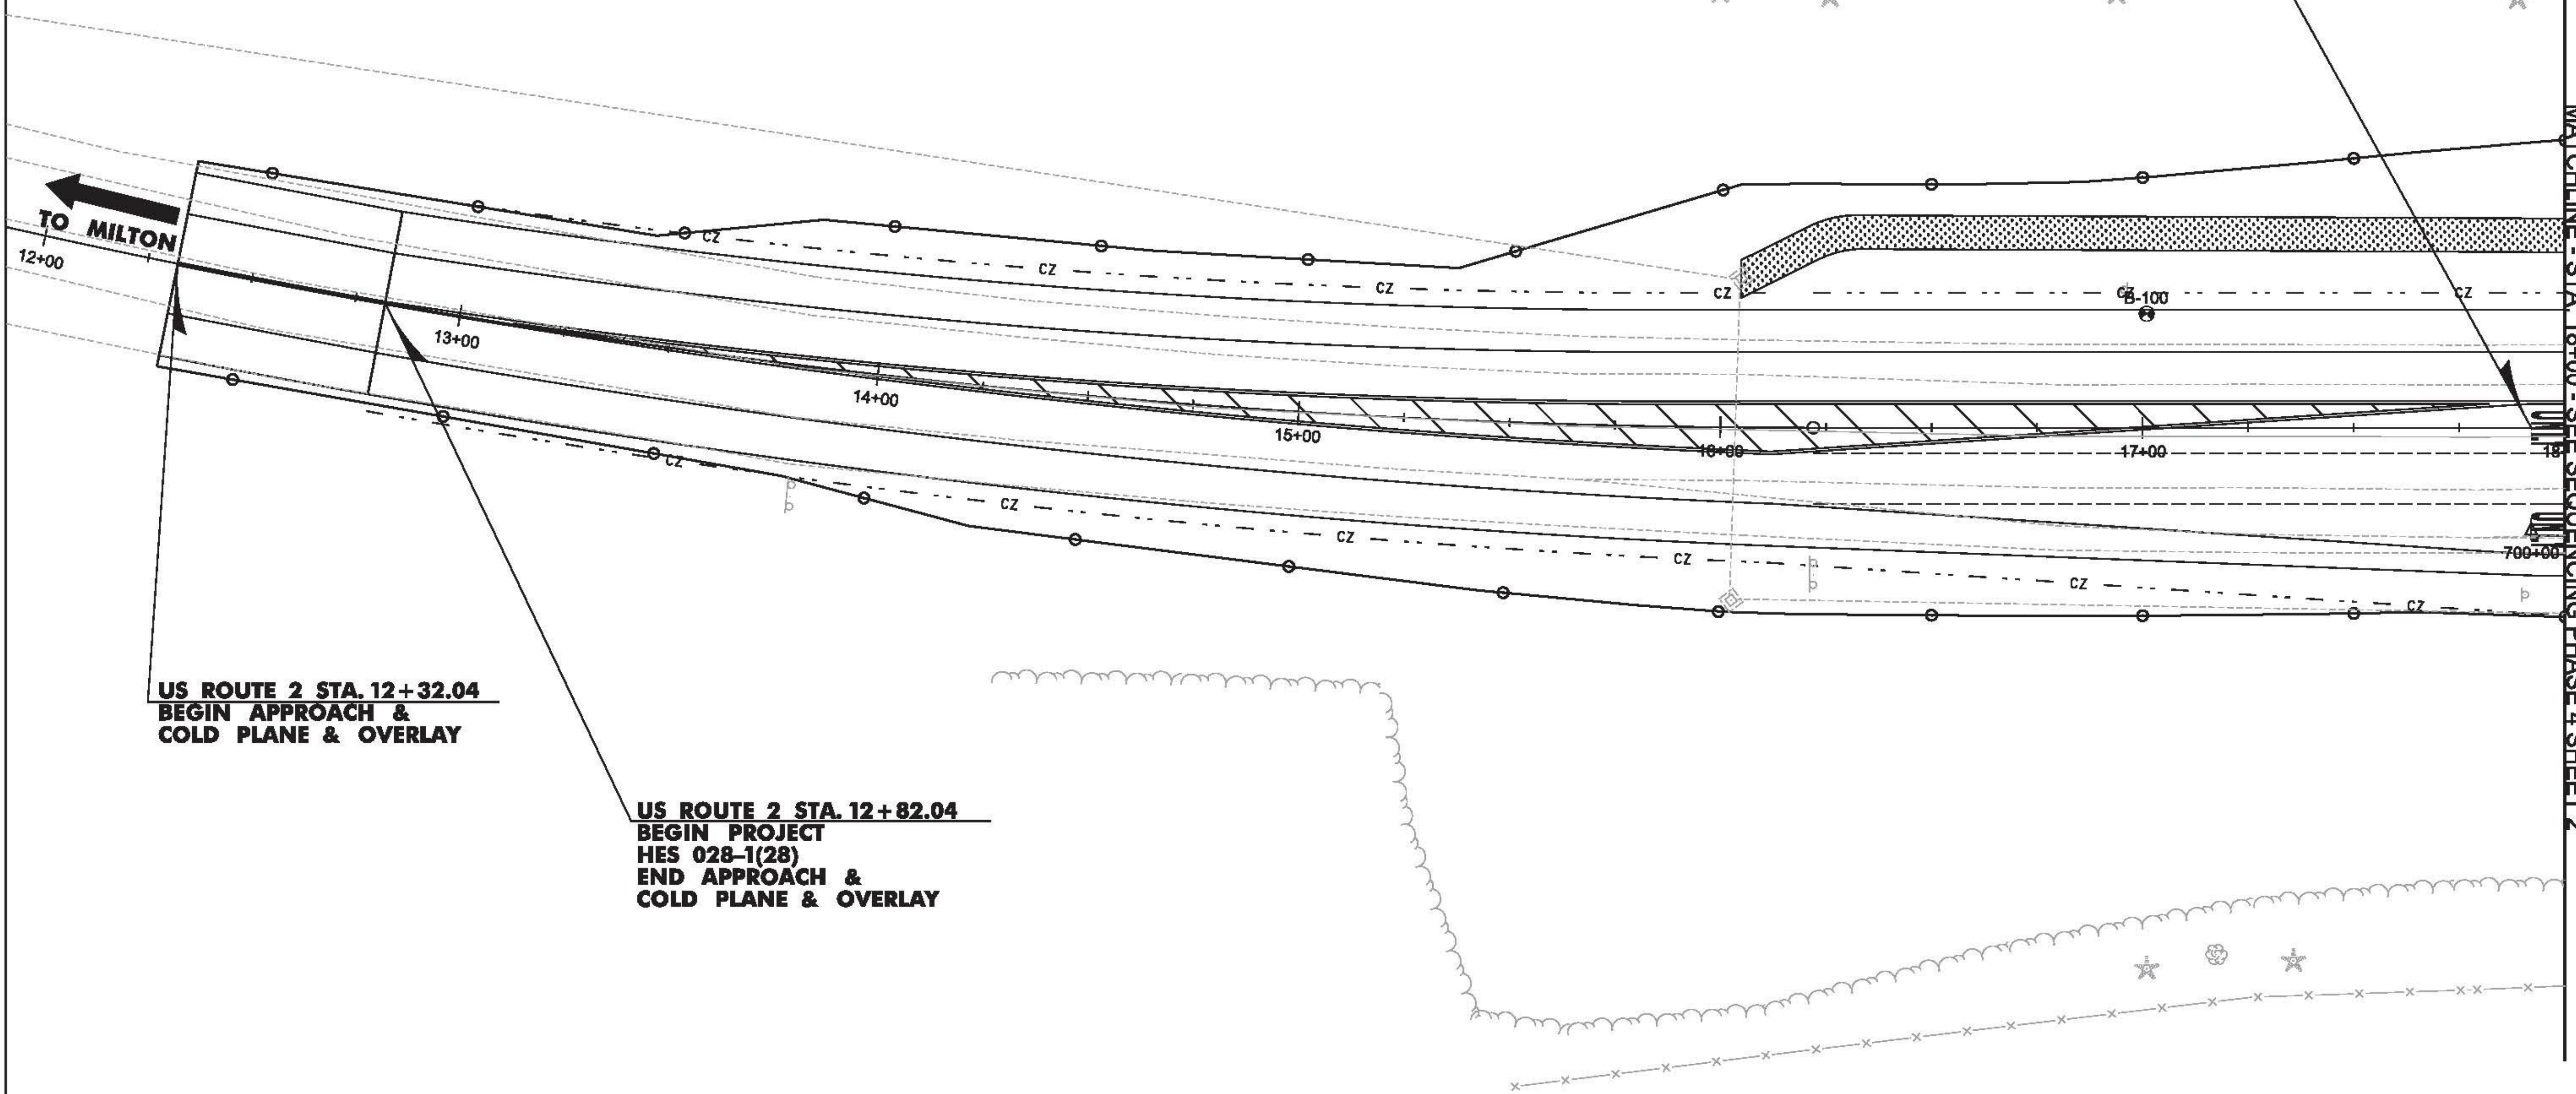

**US ROUTE 2 STA. 12+32.04
BEGIN APPROACH &
COLD PLANE & OVERLAY**

**US ROUTE 2 STA. 12+82.04
BEGIN PROJECT
HES 028-1(28)
END APPROACH &
COLD PLANE & OVERLAY**

MATCHLINE - STA. 18+00 - SEE SEQUENCING PHASE 4 SHEET 2

LEGEND

- CONSTRUCTION AREA
- REFLECTORIZED PLASTIC DRUM
- FLOW OF TRAFFIC



PROJECT NAME: COLCHESTER	PLOT DATE: 12/15/2015
PROJECT NUMBER: HES 028-1(28)	DRAWN BY: M. BOGACZYK
FILE NAME: t13b028+cp.dgn	CHECKED BY: M. LACROIX
DESIGNED BY: M. BOGACZYK	CONSTRUCTION SEQUENCING PHASE 4 SHEET 1 SHEET 87 OF 91