
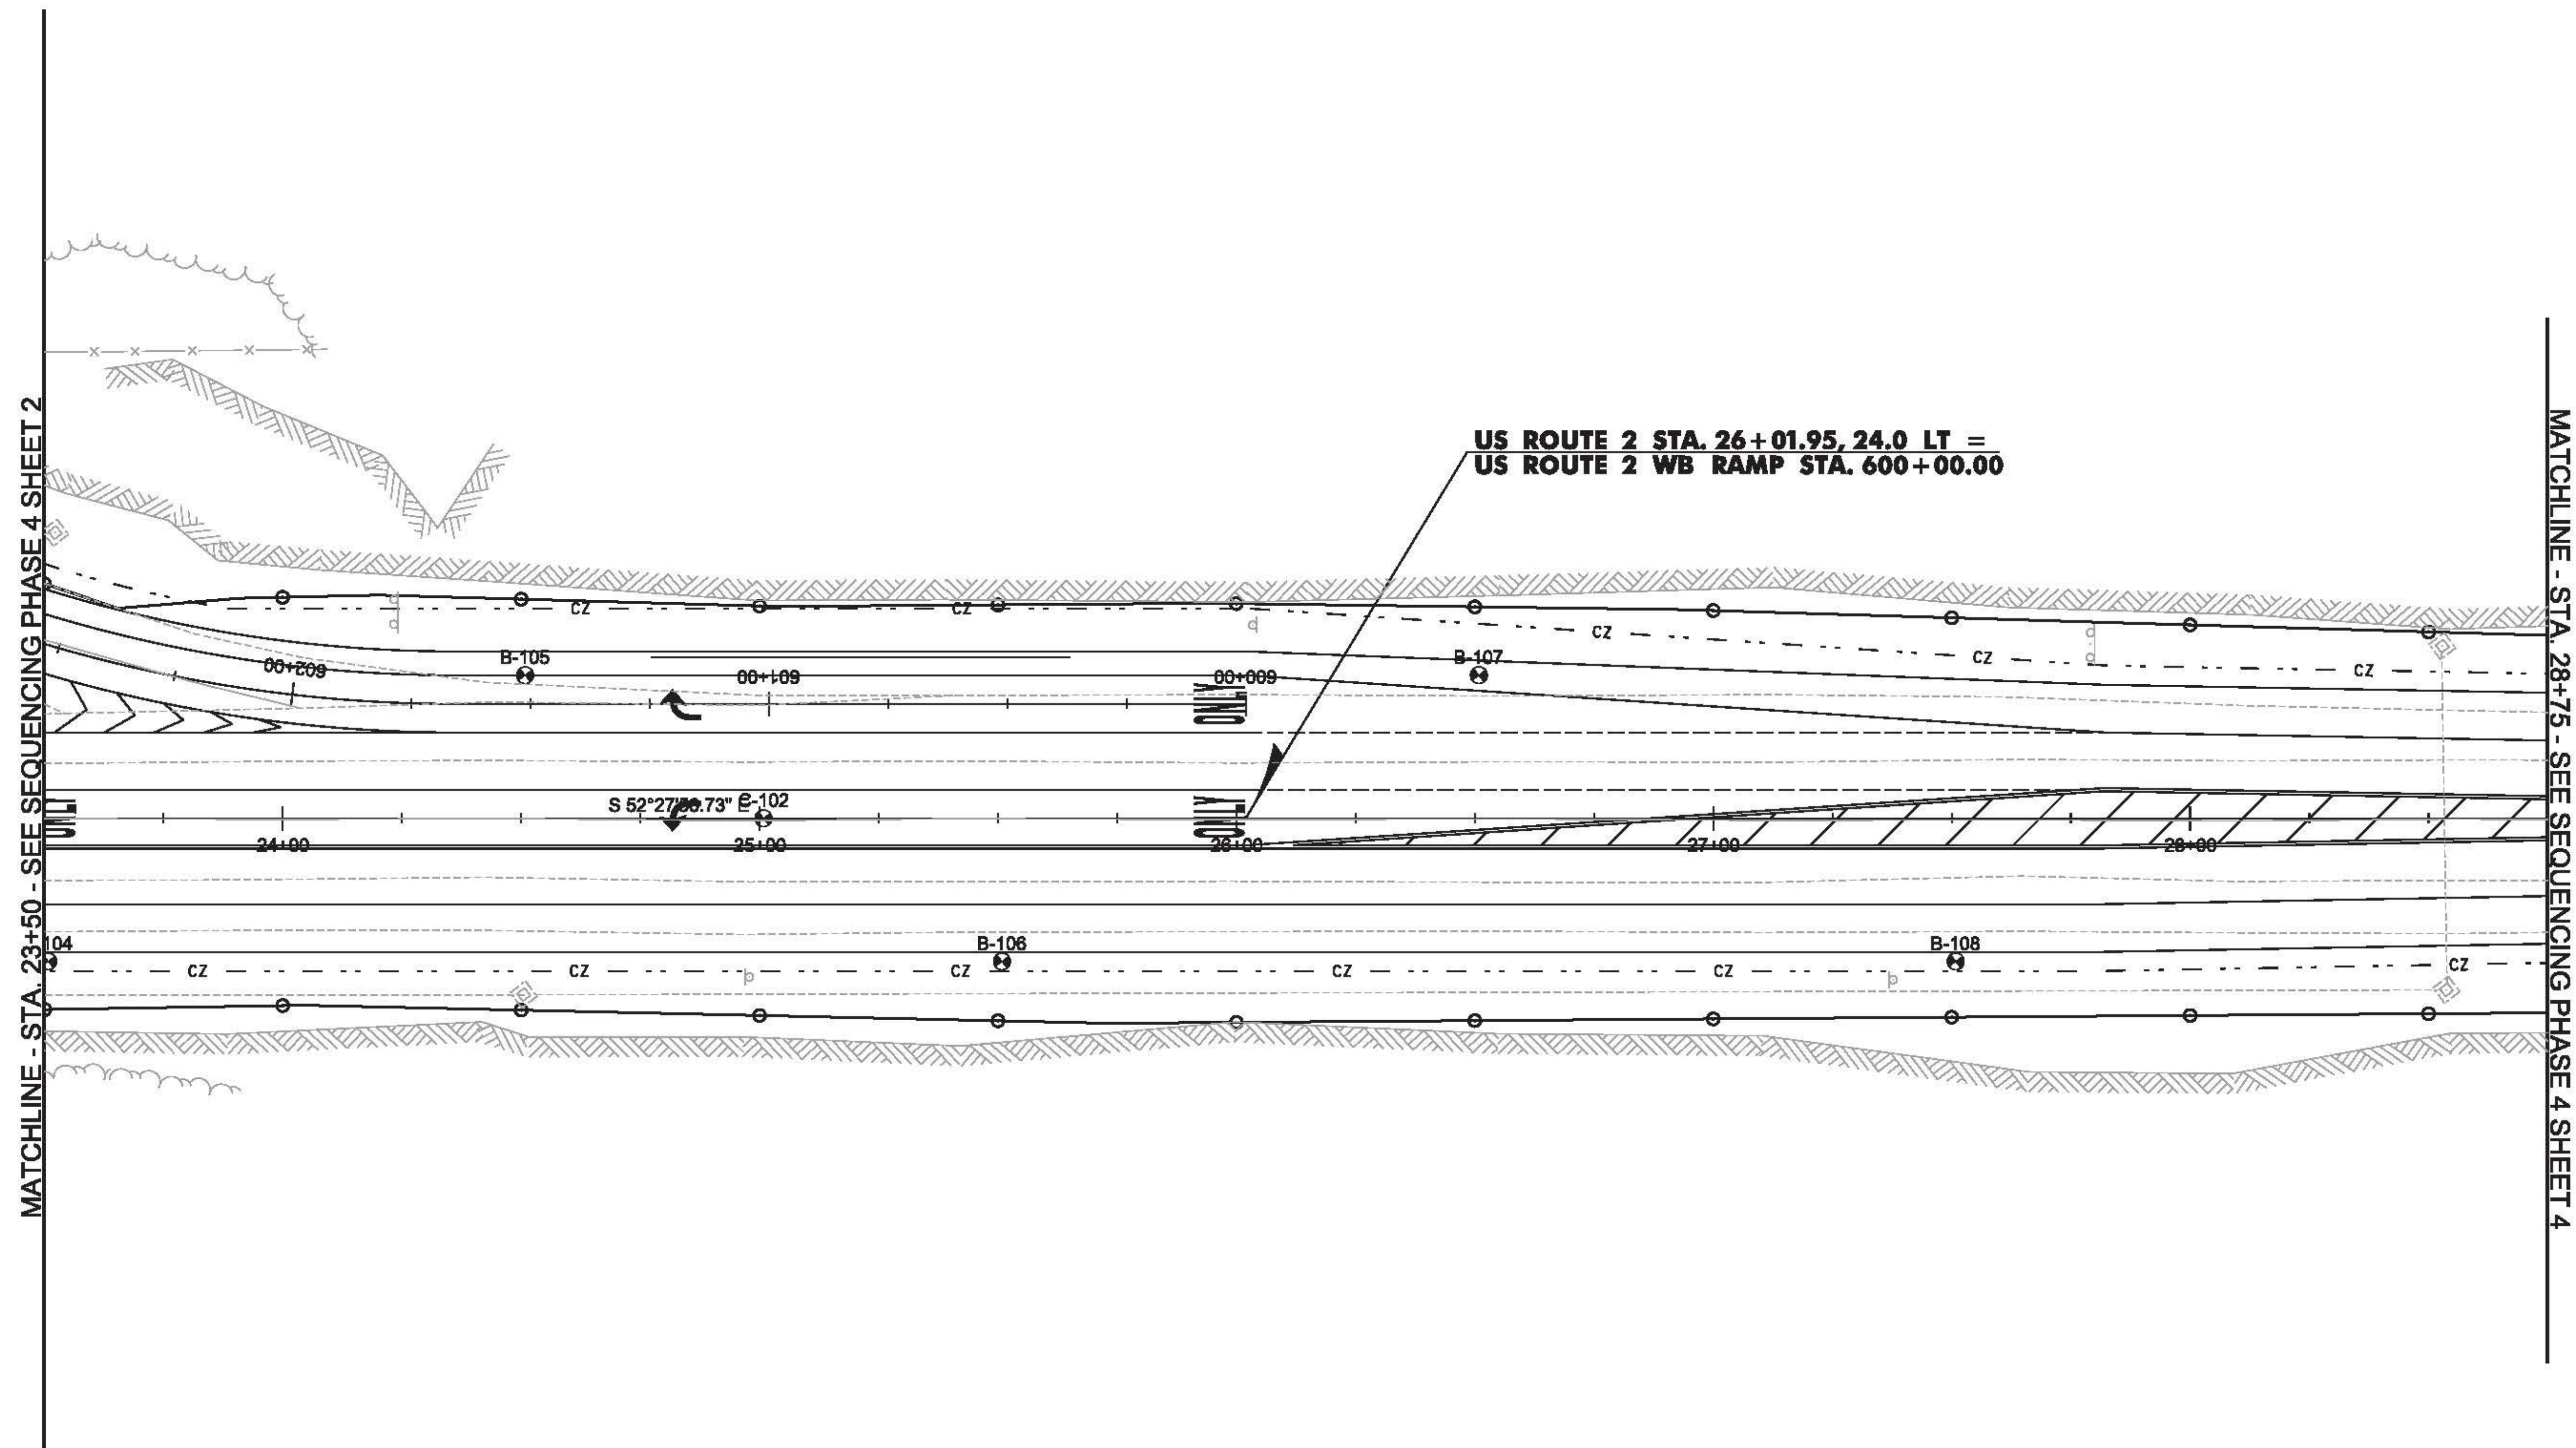


NOTES:

1. FOR TRAFFIC CONTROL GENERAL NOTES, SEE TRAFFIC CONTROL GENERAL NOTES AND DETAIL SHEET.
2. TEMPORARY LANE OR SHOULDER CLOSURES SHALL BE ALLOWED DURING WORKING HOURS, US ROUTE 2 AND CLAY POINT ROAD SHALL BE RESTORED TO TWO-WAY TRAFFIC AT THE CLOSE OF DAILY CONSTRUCTION ACTIVITIES.

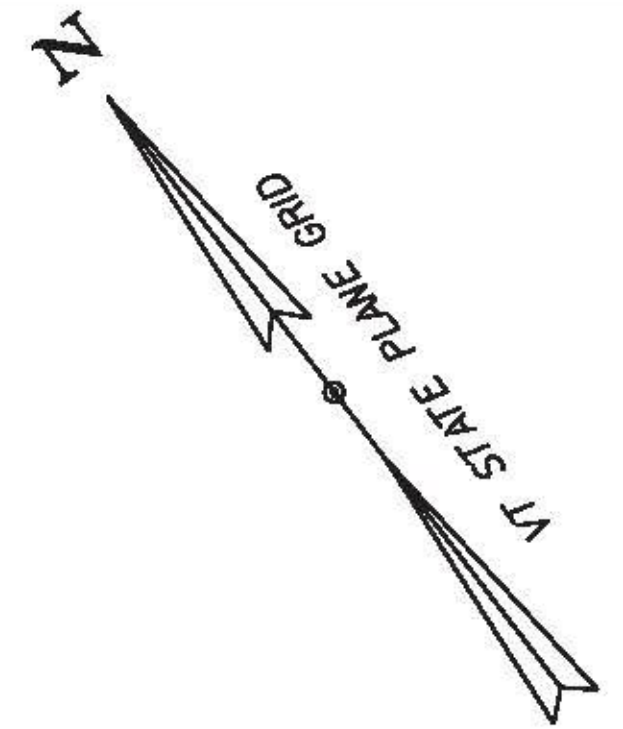


**US ROUTE 2 STA. 26+01.95, 24.0 LT =
US ROUTE 2 WB RAMP STA. 600+00.00**

MATCHLINE - STA. 23+50 - SEE SEQUENCING PHASE 4 SHEET 2

MATCHLINE - STA. 28+75 - SEE SEQUENCING PHASE 4 SHEET 4

LEGEND

- CONSTRUCTION AREA
- REFLECTORIZED PLASTIC DRUM
- FLOW OF TRAFFIC

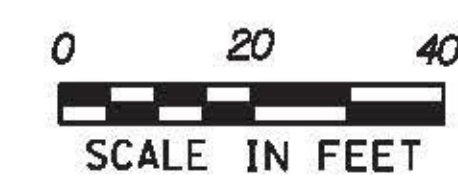

PROJECT NAME: COLCHESTER	PLOT DATE: 12/15/2015
PROJECT NUMBER: HES 028-I(28)	DRAWN BY: M. BOGACZYK
FILE NAME: t13b028+cp.dgn	CHECKED BY: M. LACROIX
DESIGNED BY: M. BOGACZYK	CONSTRUCTION SEQUENCING PHASE 4 SHEET 3 SHEET 89 OF 91