



NOTES:

1. FOR TRAFFIC CONTROL GENERAL NOTES, SEE TRAFFIC CONTROL GENERAL NOTES AND DETAIL SHEET.
2. TEMPORARY LANE OR SHOULDER CLOSURES SHALL BE ALLOWED DURING WORKING HOURS, US ROUTE 2 AND CLAY POINT ROAD SHALL BE RESTORED TO TWO-WAY TRAFFIC AT THE CLOSE OF DAILY CONSTRUCTION ACTIVITIES.

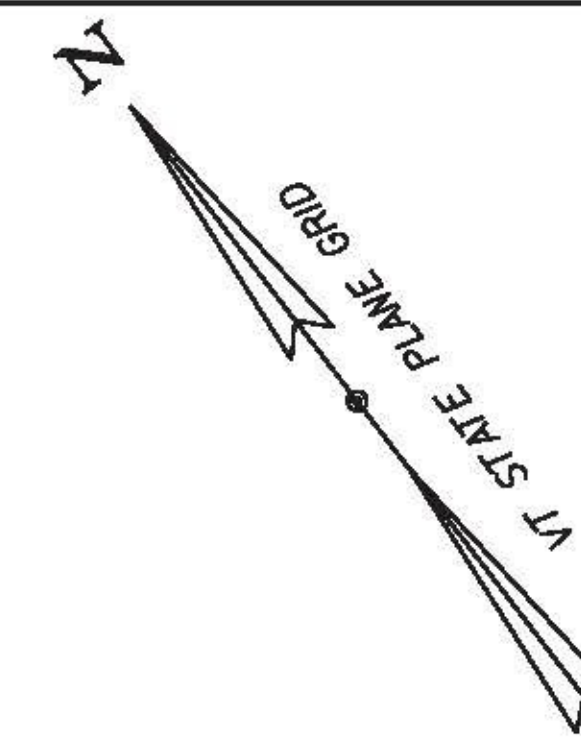


MATCHLINE - STA. 28+75 - SEE SEQUENCING PHASE 4 SHEET 3

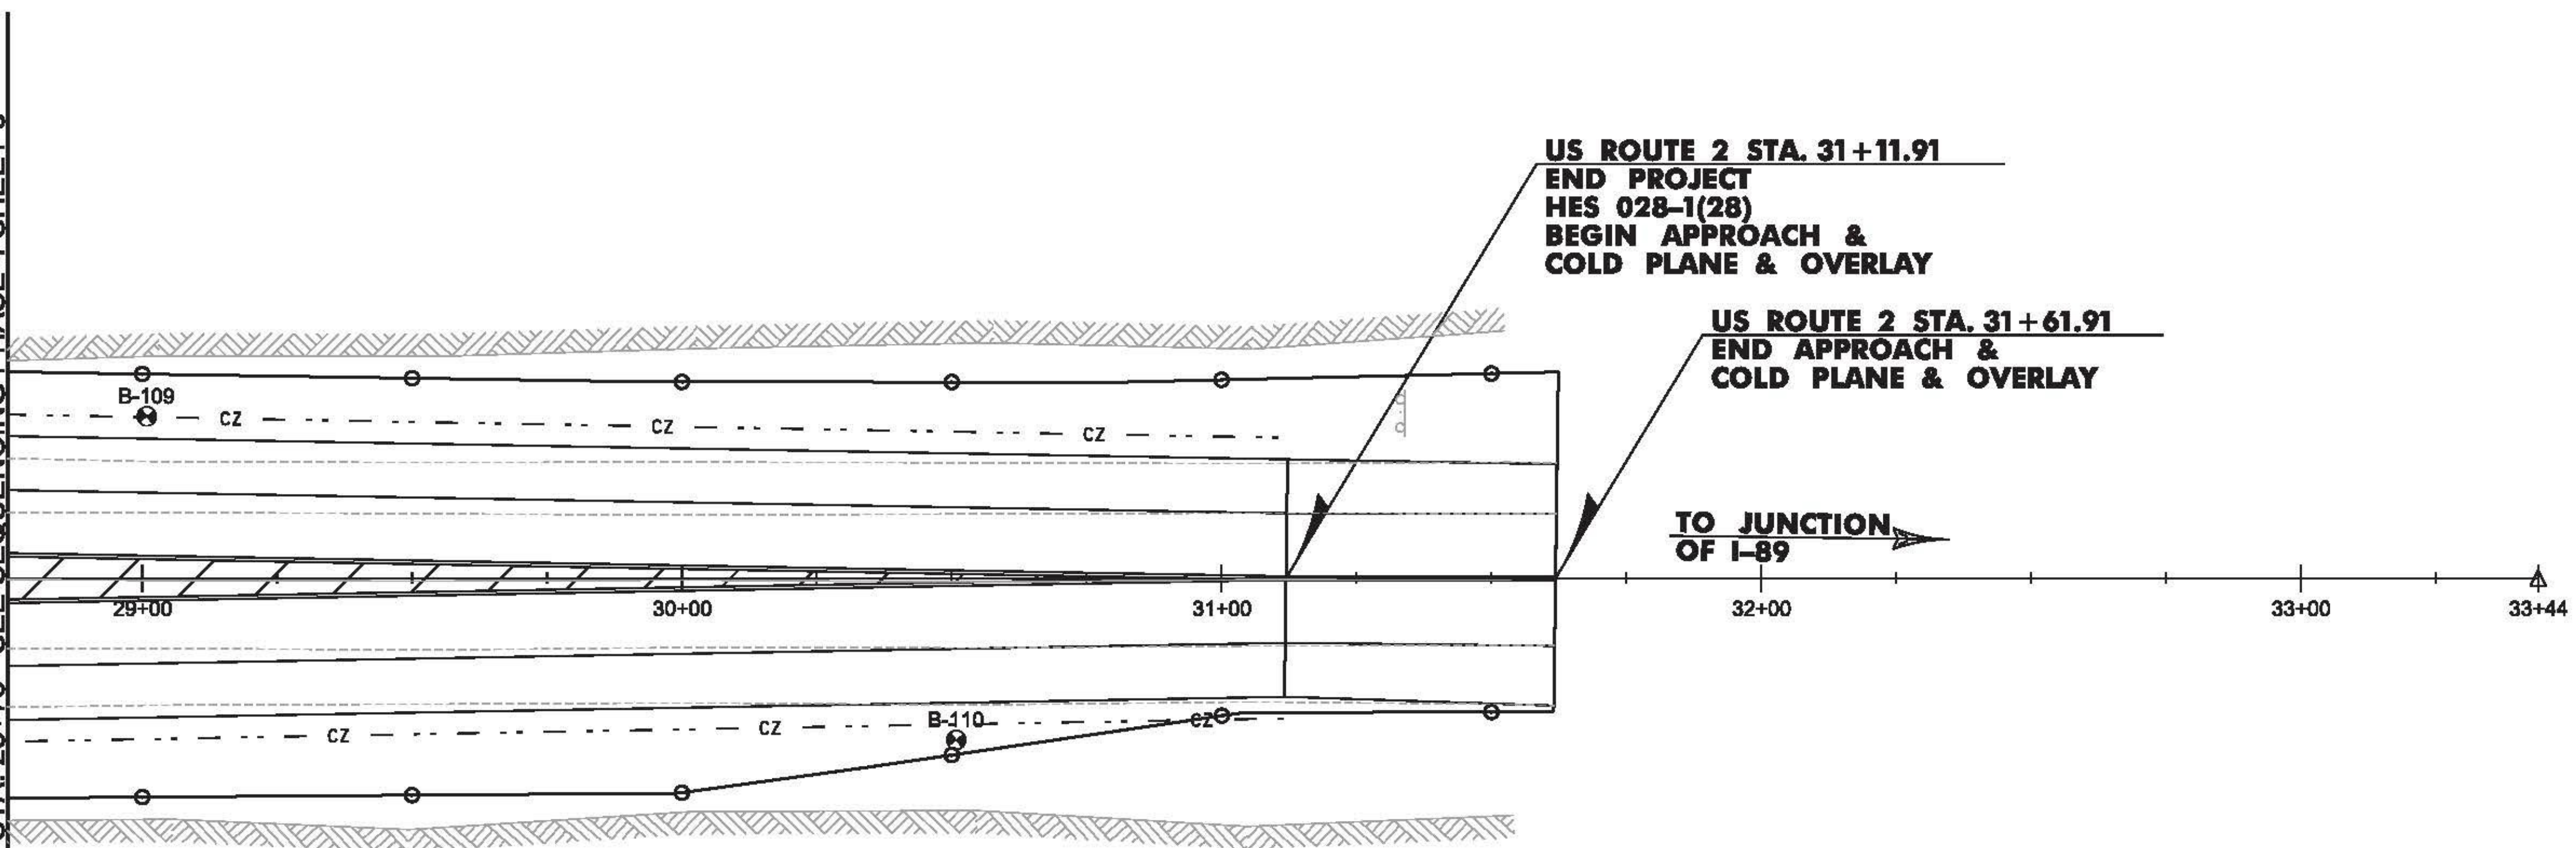

LEGEND

- CONSTRUCTION AREA
- REFLECTORIZED PLASTIC DRUM
- FLOW OF TRAFFIC

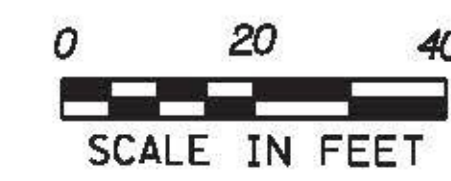

PROJECT NAME: COLCHESTER	
PROJECT NUMBER: HES 028-1(28)	
FILE NAME: t13b028+cp.dgn	PLOT DATE: 12/15/2015
PROJECT LEADER: P. COBURN	DRAWN BY: M. BOGACZYK
DESIGNED BY: M. BOGACZYK	CHECKED BY: M. LACROIX
CONSTRUCTION SEQUENCING PHASE 4 SHEET 4 SHEET 90 OF 91	