


\* - (2) - 1/2" LIFTS OF TYPE IVS

**TYPICAL NEXT BEAM BRIDGE SECTION ALTERNATE**

SCALE 1/2" = 1'-0"

☒ = SPECIAL PROVISION (HIGH PERFORMANCE CONCRETE, RAPID SET) (FPQ)

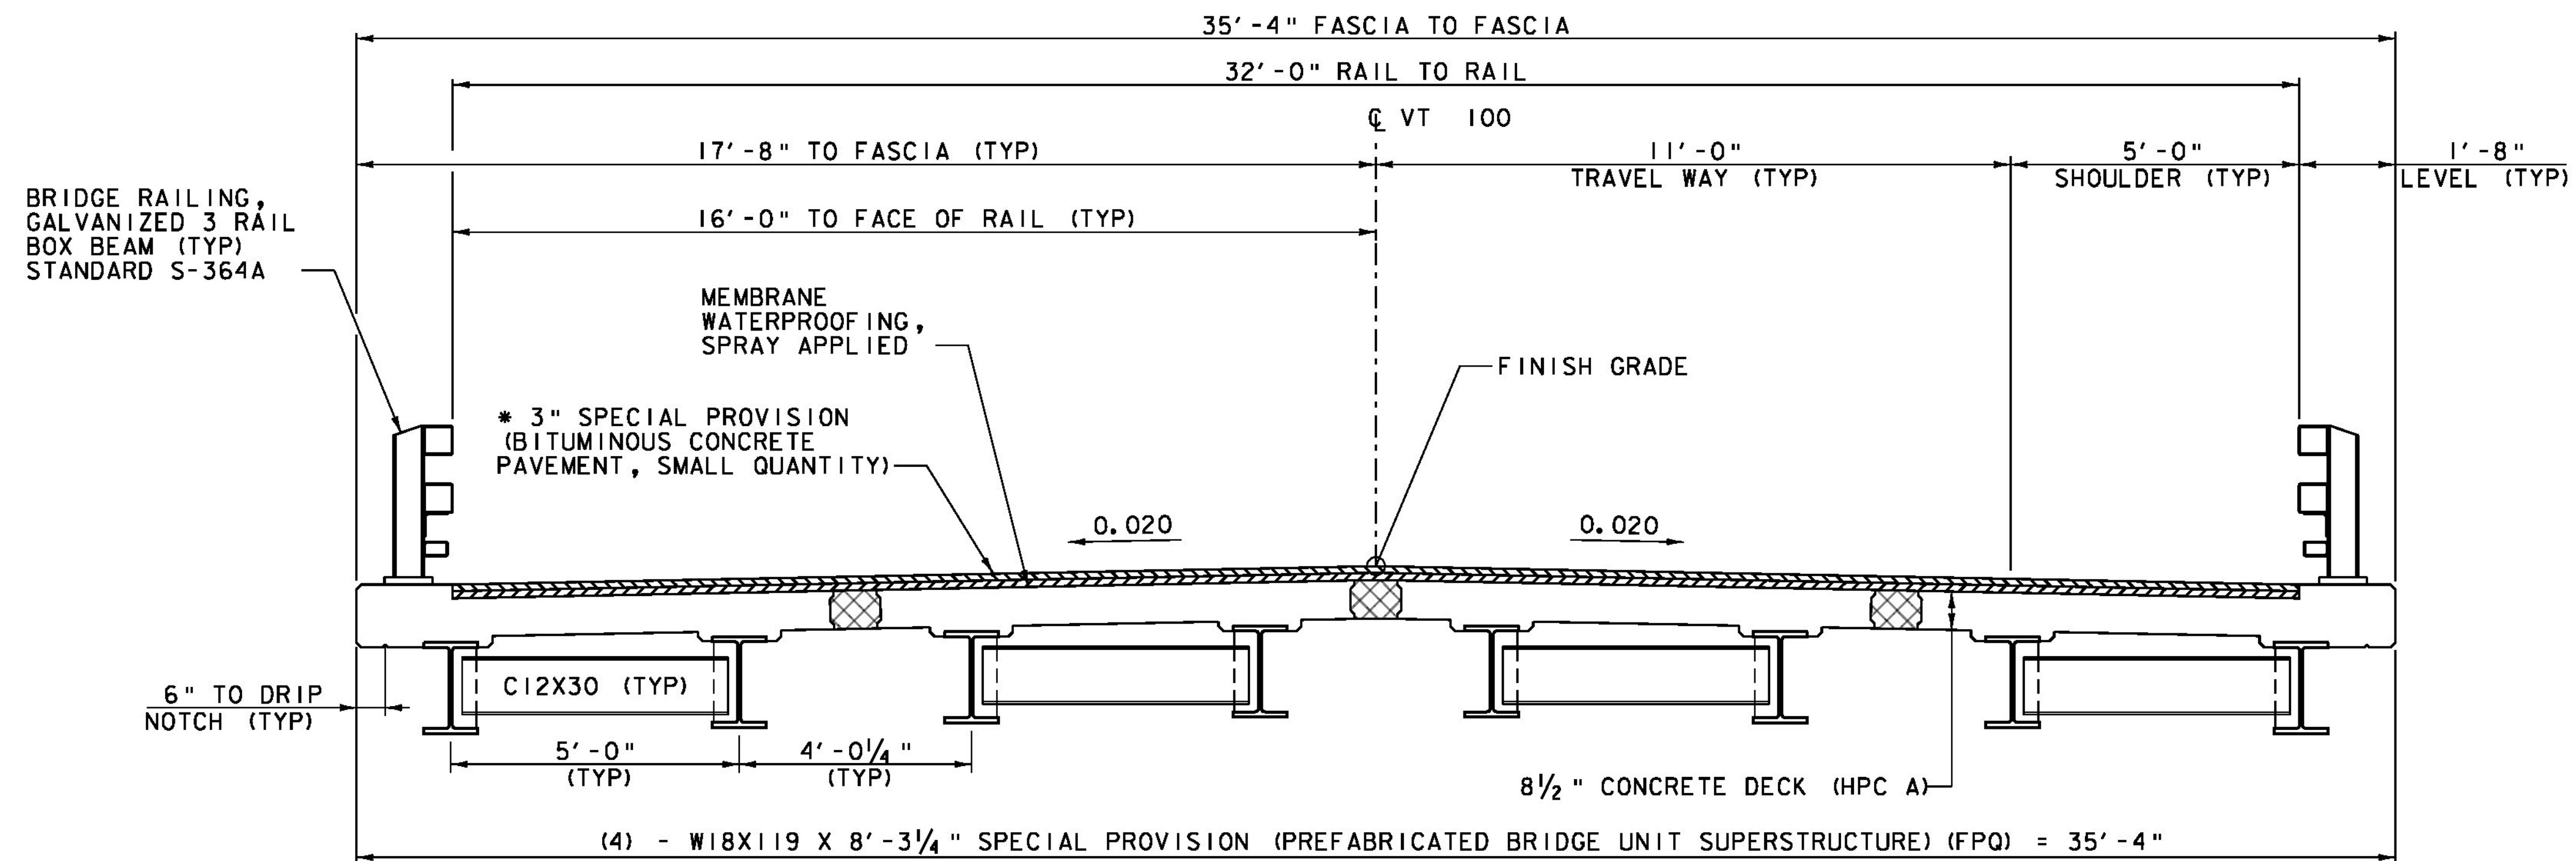

\* - (2) - 1/2" LIFTS OF TYPE IVS

**TYPICAL PBU BRIDGE SECTION ALTERNATE**

SCALE 1/2" = 1'-0"

PROJECT NAME: WESTON  
PROJECT NUMBER: BF 013-2(13)

FILE NAME: z13b076typ.dgn  
PROJECT LEADER: S.E. BURBANK  
DESIGNED BY: J.J. WESTCOTT  
TYPICAL BRIDGE SECTION

PLOT DATE: 10/2/2015  
DRAWN BY: J.J. WESTCOTT  
CHECKED BY: S.E. BURBANK  
SHEET 3 OF 68

