



DETAIL A
NOT TO SCALE

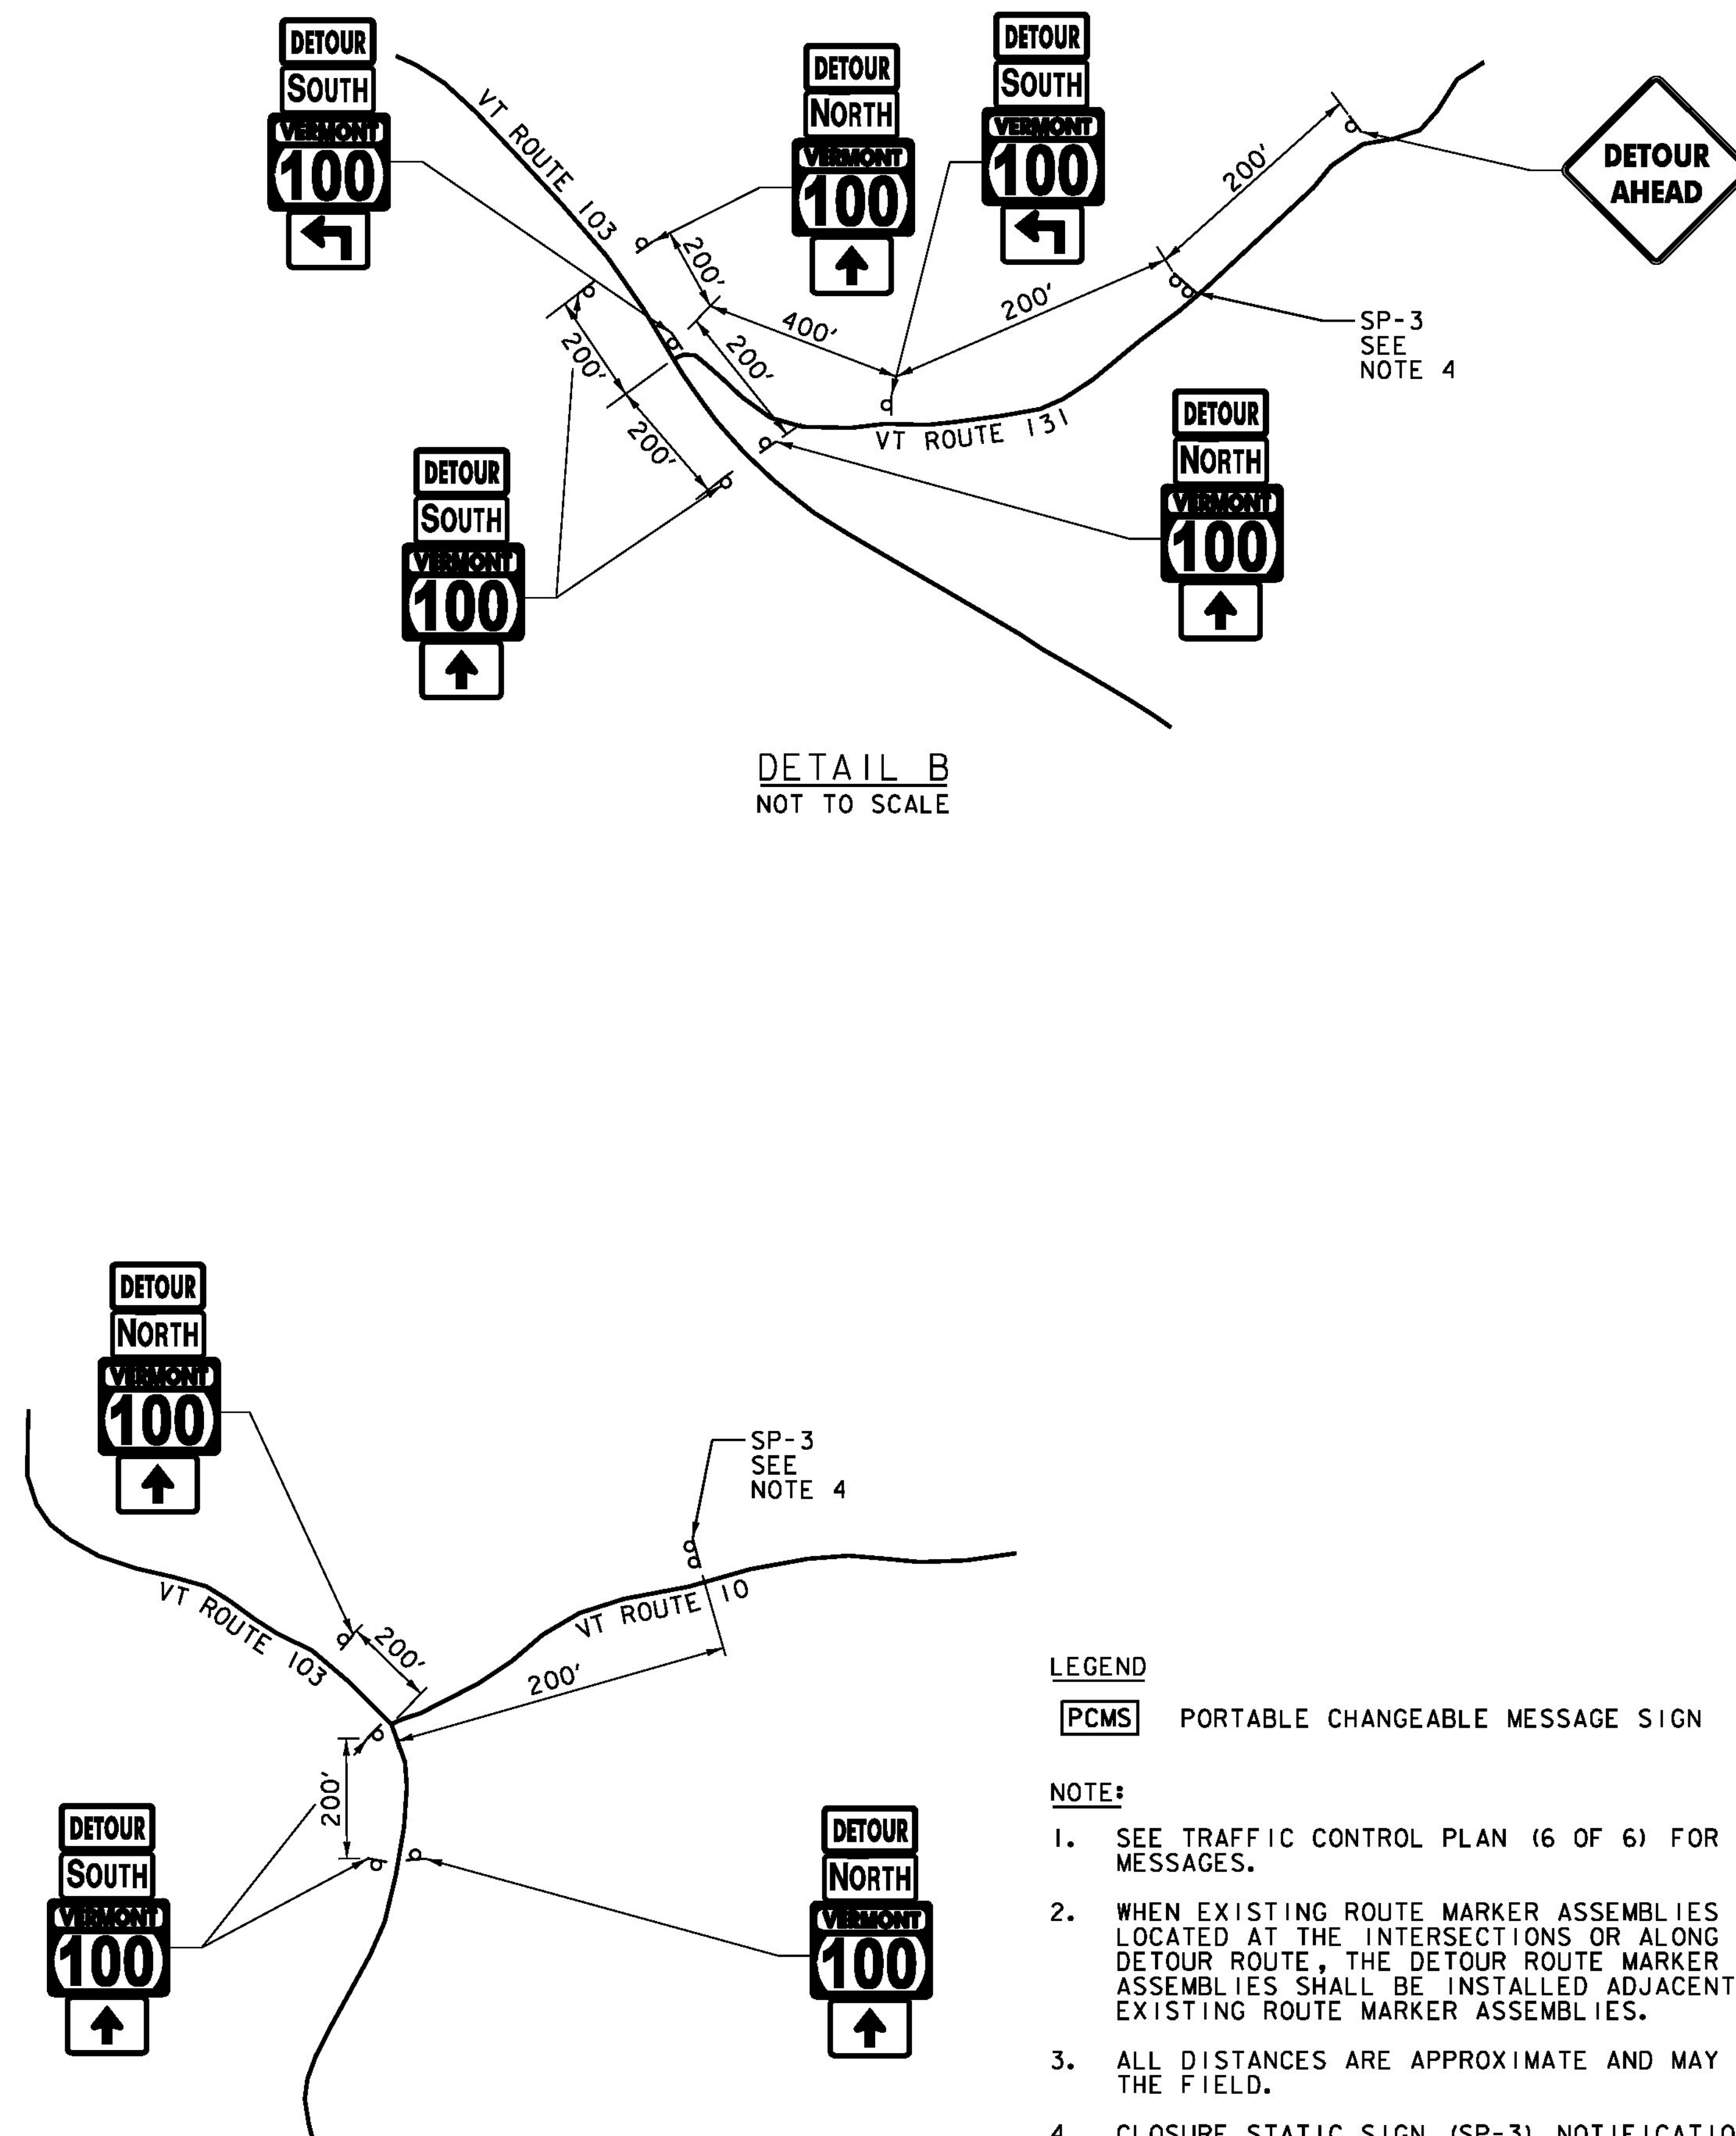

DETAIL B
NOT TO SCALE

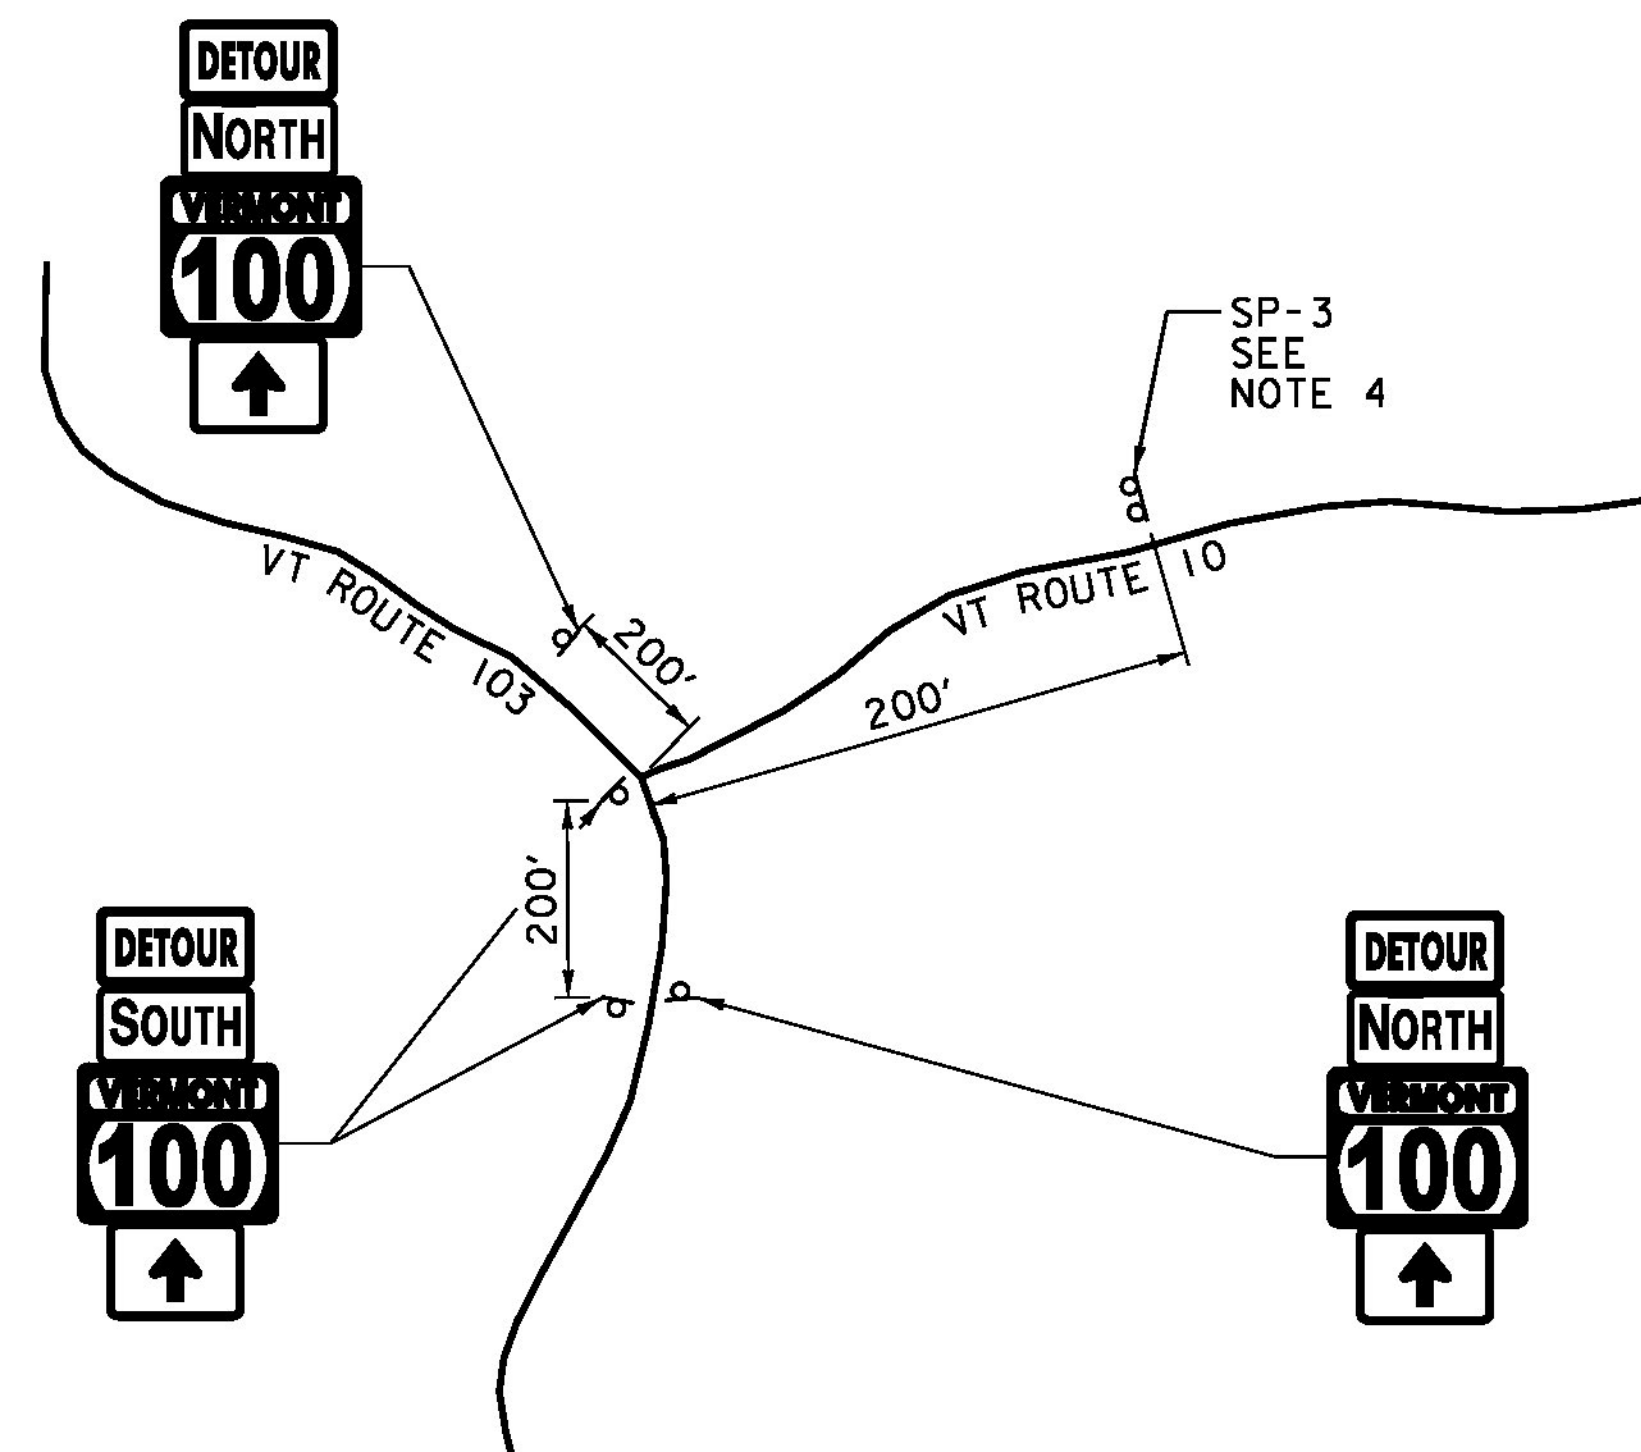

DETAIL C
NOT TO SCALE

LEGEND

PCMS PORTABLE CHANGEABLE MESSAGE SIGN

NOTE:

1. SEE TRAFFIC CONTROL PLAN (6 OF 6) FOR PCMS MESSAGES.
2. WHEN EXISTING ROUTE MARKER ASSEMBLIES ARE LOCATED AT THE INTERSECTIONS OR ALONG THE DETOUR ROUTE, THE DETOUR ROUTE MARKER ASSEMBLIES SHALL BE INSTALLED ADJACENT TO THE EXISTING ROUTE MARKER ASSEMBLIES.
3. ALL DISTANCES ARE APPROXIMATE AND MAY VARY IN THE FIELD.
4. CLOSURE STATIC SIGN (SP-3) NOTIFICATION SEE SHEET 24 FOR SIGN DETAIL.

PROJECT NAME: WESTON
PROJECT NUMBER: BF 013-2(13)

FILE NAME: z13b076detour_dts.dgn
PROJECT LEADER: S.E. BURBANK
DESIGNED BY: J.J. WESTCOTT
TRAFFIC CONTROL PLAN (2 OF 6)

PLOT DATE: 10/2/2015
DRAWN BY: J.J. WESTCOTT
CHECKED BY: S.E. BURBANK
SHEET 20 OF 68

