



NEW 18" PIPE OPTION  
 STA. 287+36, 27' RT TO STA 287+39, 31' LT (1)

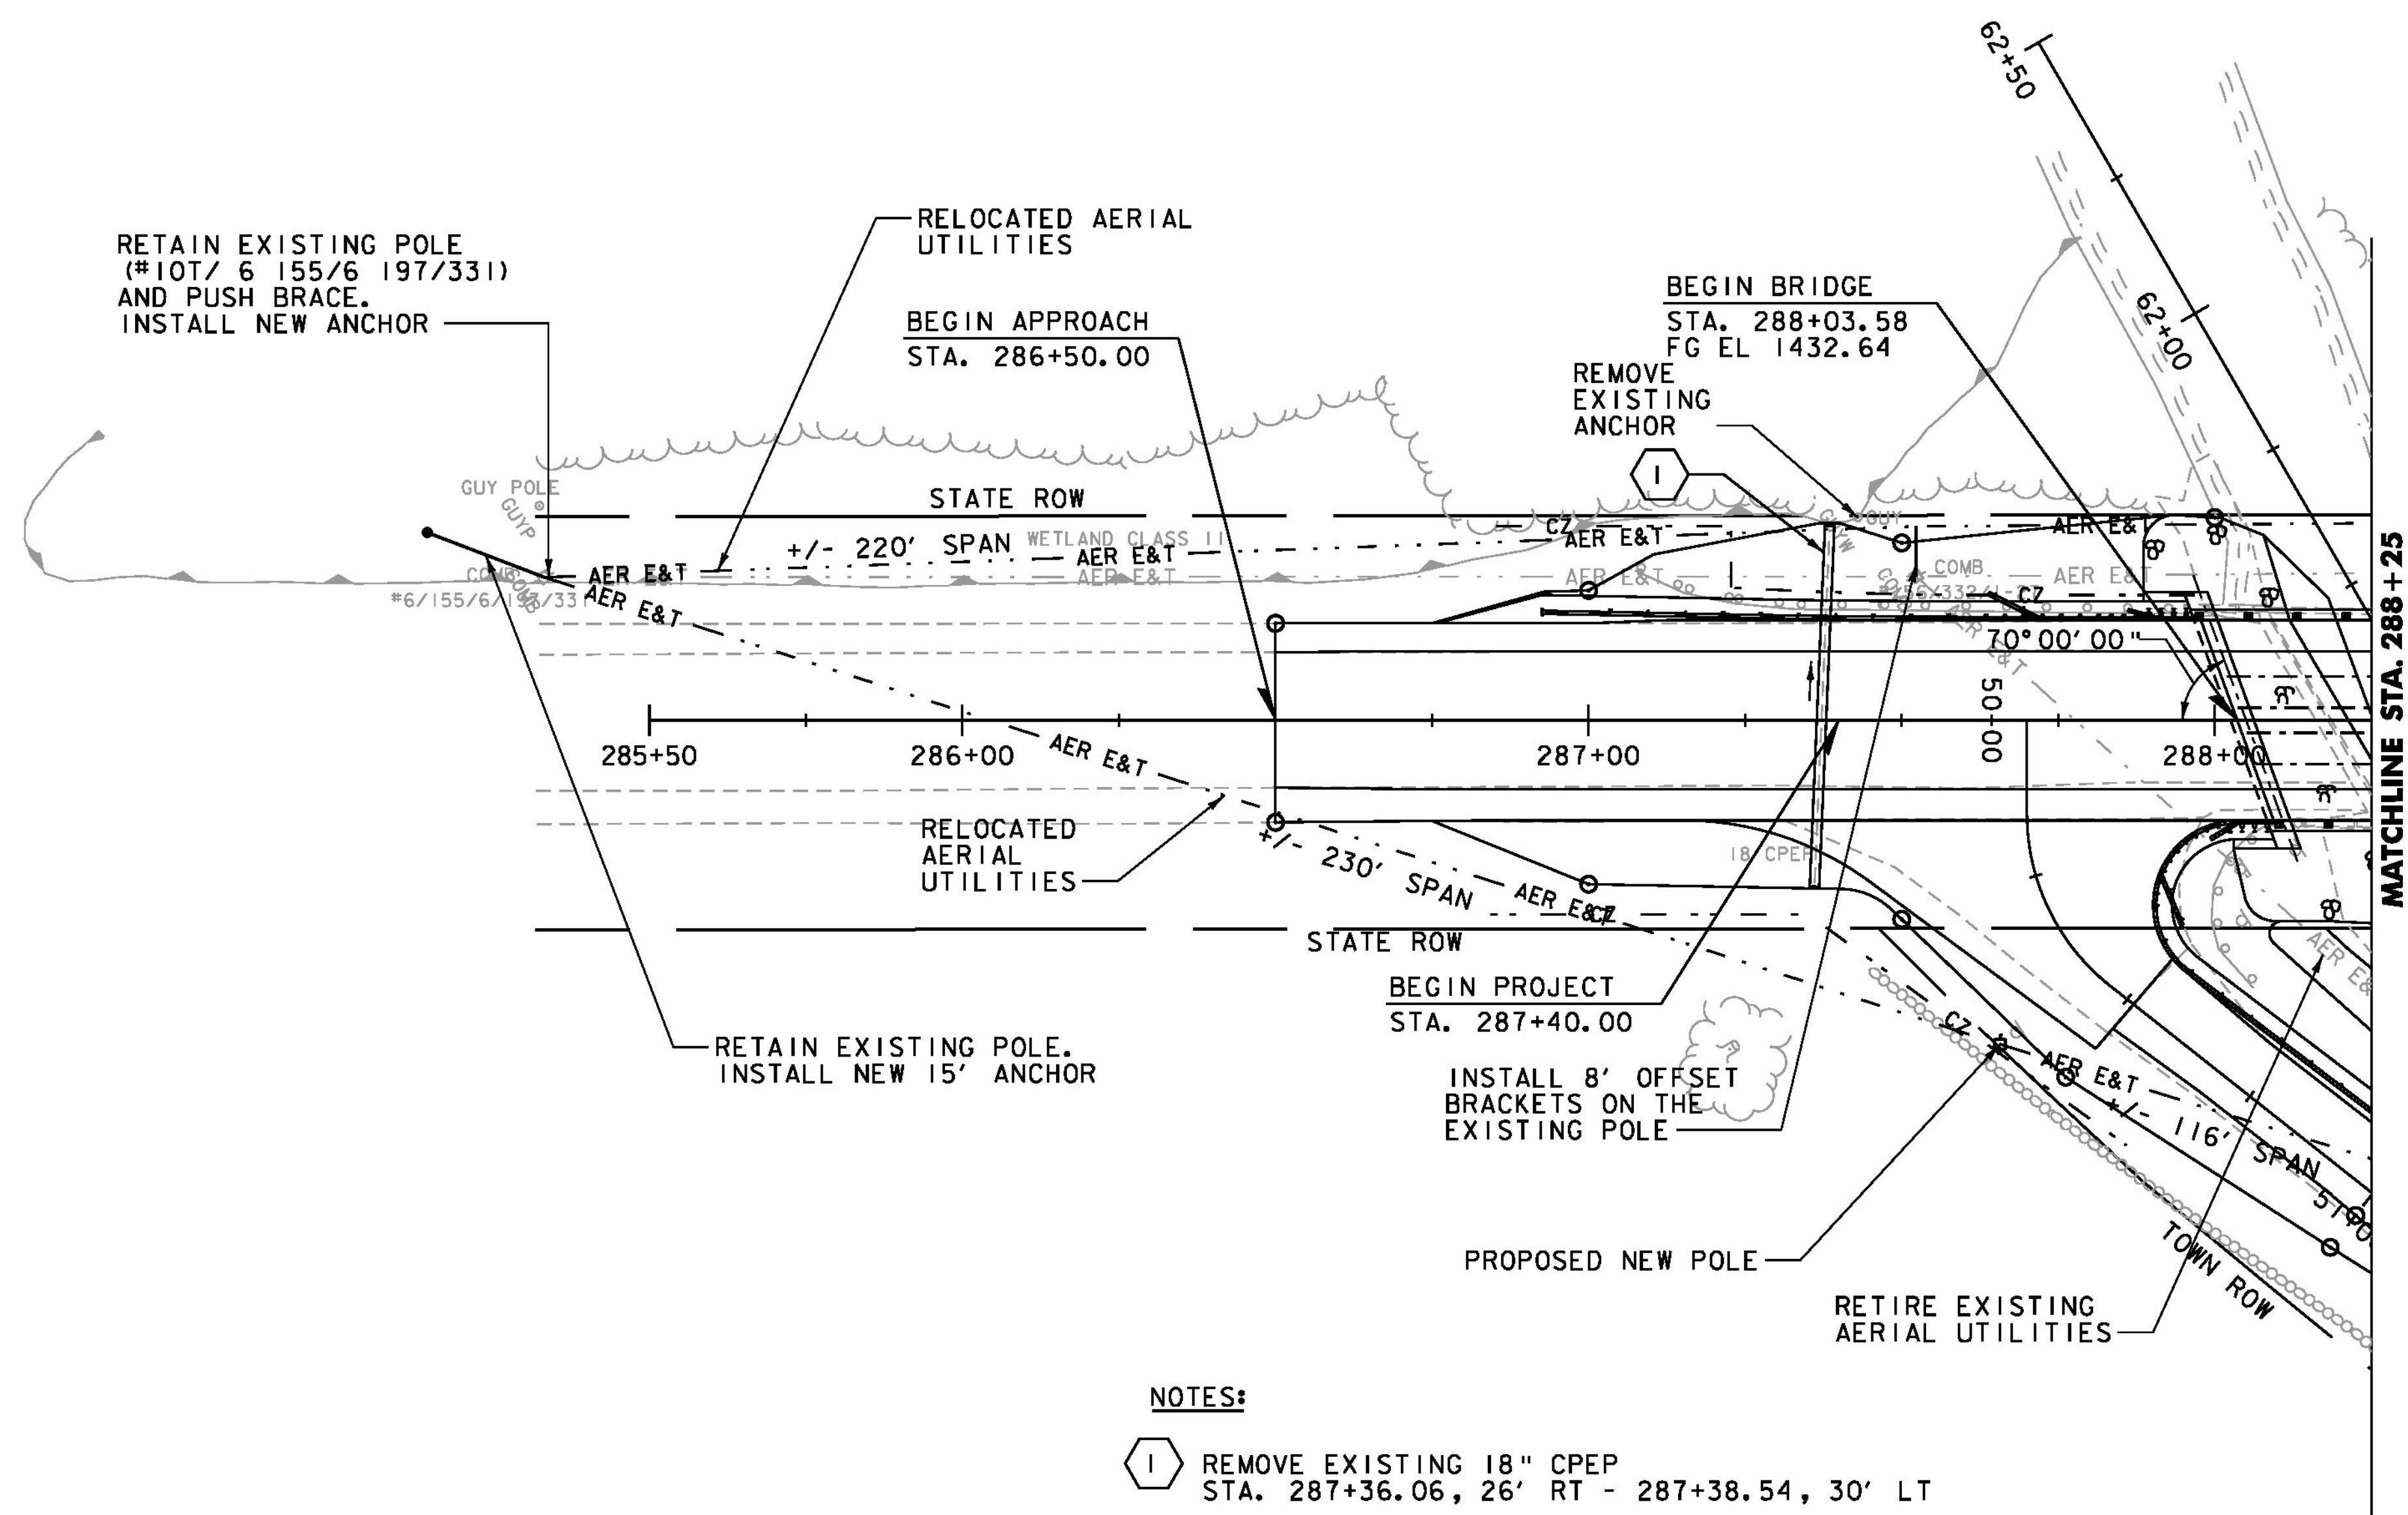

**NOTES:**

- (1) REMOVE EXISTING 18" CPEP  
 STA. 287+36.06, 26' RT - 287+38.54, 30' LT
- CONST. 58 LF x 18" PIPE OPTION  
 18" INV. @ INLET (27' RT) = 1428.18  
 18" INV. @ OUTLET (31' LT) = 1427.39

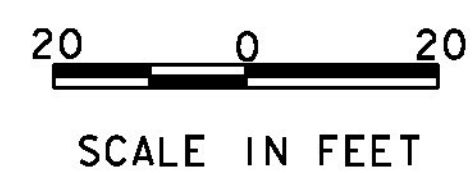

PROJECT NAME: WESTON	PLOT DATE: 10/2/2015
PROJECT NUMBER: BF 013-2(13)	DRAWN BY: J.J. WESTCOTT
FILE NAME: z13b076bdr_utility_reloc.dgn	CHECKED BY: S.E. BURBANK
PROJECT LEADER: S.E. BURBANK	DRAINAGE & UTILITY LAYOUT SHEET (1 OF 2)
DESIGNED BY: J.J. WESTCOTT	SHEET 25 OF 68