


- NOTES:**
1. TRANSVERSE POST-TENSIONING AND ASSOCIATED ITEMS ONLY REQUIRED IF PILE CAP IS CONSTRUCTED OF MORE THAN ONE UNIT.
 2. THE BRIDGE SEAT SHALL HAVE A ROUGHENED FINISH. AREAS UNDER BEARING PADS SHALL BE TROWELED SMOOTH TO THE PROPOSED SLOPE.

ABUTMENT NO 2 PLAN
SCALE 1/2" = 1'-0"

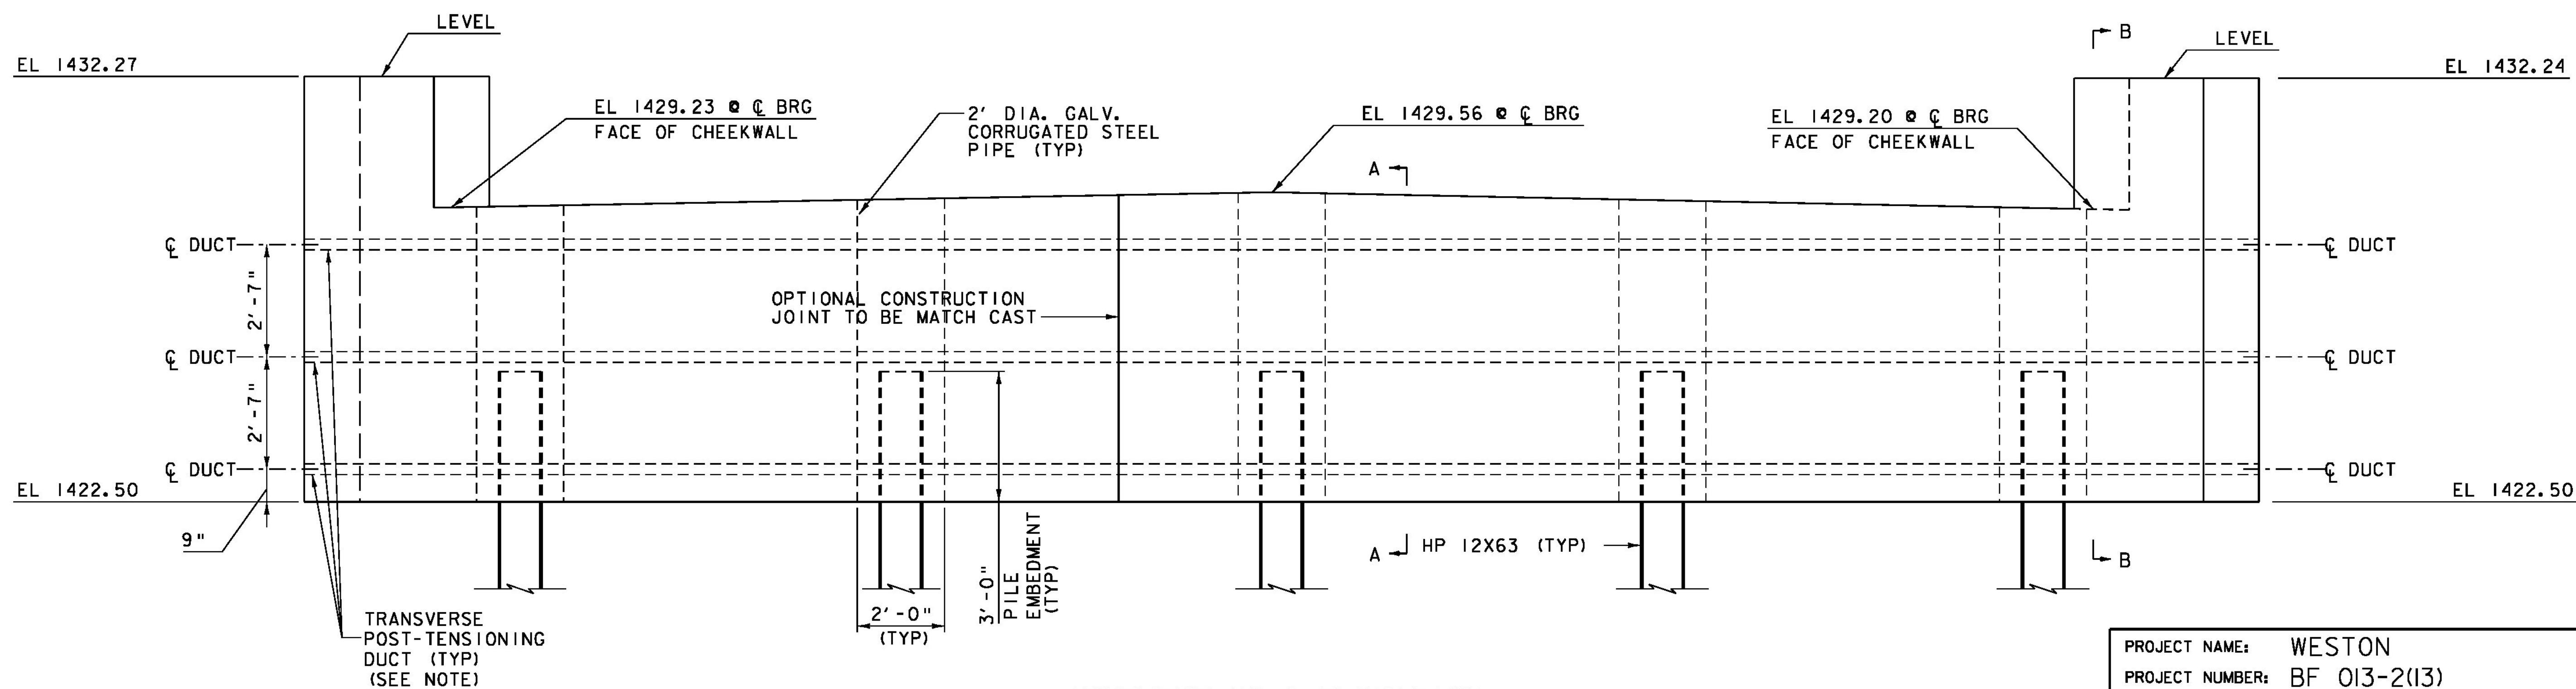

ABUTMENT NO 2 ELEVATION
SCALE 1/2" = 1'-0"
SEE NEXT BEAM ABUTMENT SECTIONS SHEET FOR SECTIONS A-A AND B-B.

PROJECT NAME: WESTON
PROJECT NUMBER: BF 013-2(13)

FILE NAME: z13b076subl.dgn PLOT DATE: 10/2/2015
PROJECT LEADER: S.E. BURBANK DRAWN BY: J.J. WESTCOTT
DESIGNED BY: J.J. WESTCOTT CHECKED BY: L.S. CHERVINCKY
NEXT BEAM ABUT NO 2 PLAN & ELEVATION SHEET 37 OF 68

