



TYPICAL SECTIONS MENDON BROOK

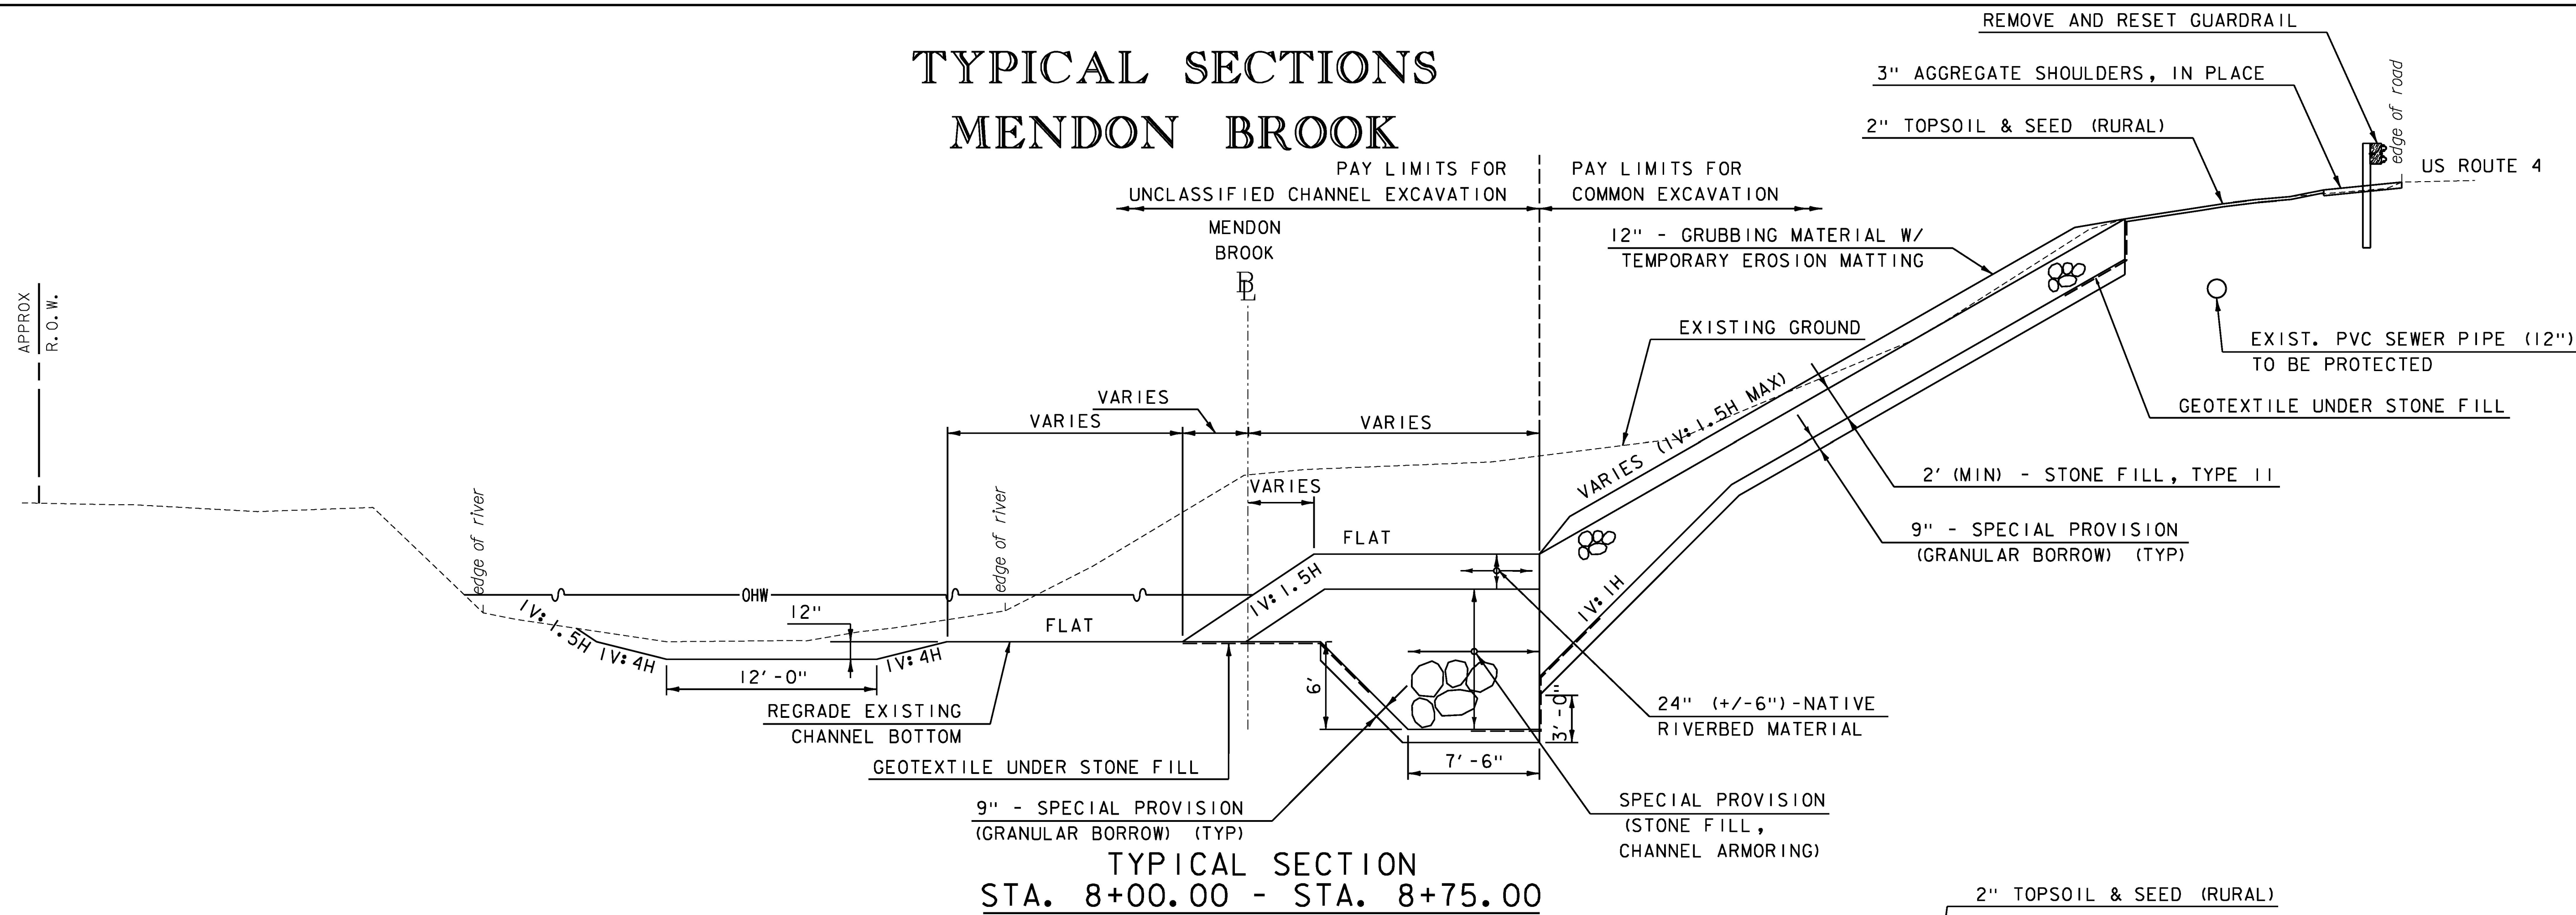

TYPICAL SECTION
STA. 8+00.00 - STA. 8+75.00

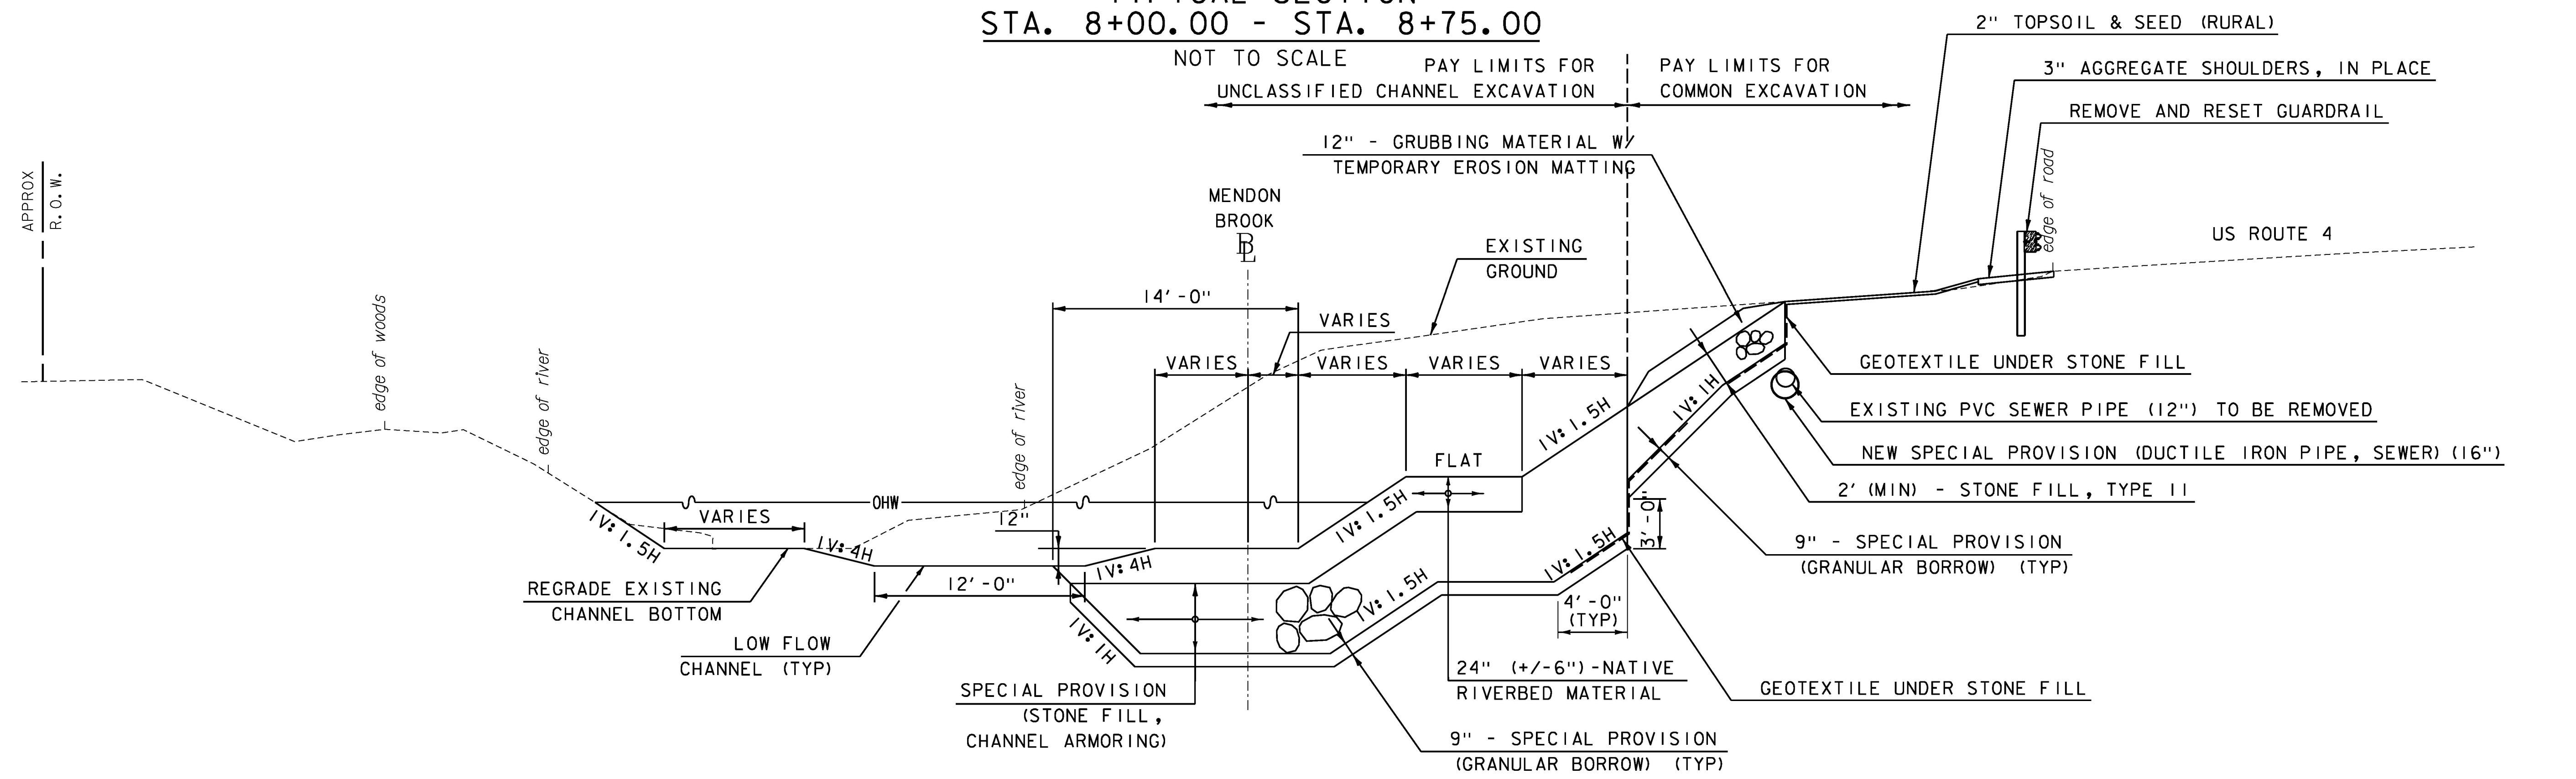

TYPICAL SECTION
STA. 3+00.00-8+00.00
NOT TO SCALE

PROJECT NAME:	MENDON
PROJECT NUMBER:	ER 020-2(39)
FILE NAME:	z13bi88+typ.dgn
PROJECT LEADER:	E. ATKINS
DESIGNED BY:	M. BRADLEY
TYPICAL SECTIONS SHEET 1	
PLOT DATE:	11/13/2015
DRAWN BY:	M. BRADLEY
CHECKED BY:	E. ATKINS
SHEET	5 OF 72

* REFER TO SHEET 4 FOR PROJECT NOTES.