



HVCTRL#42

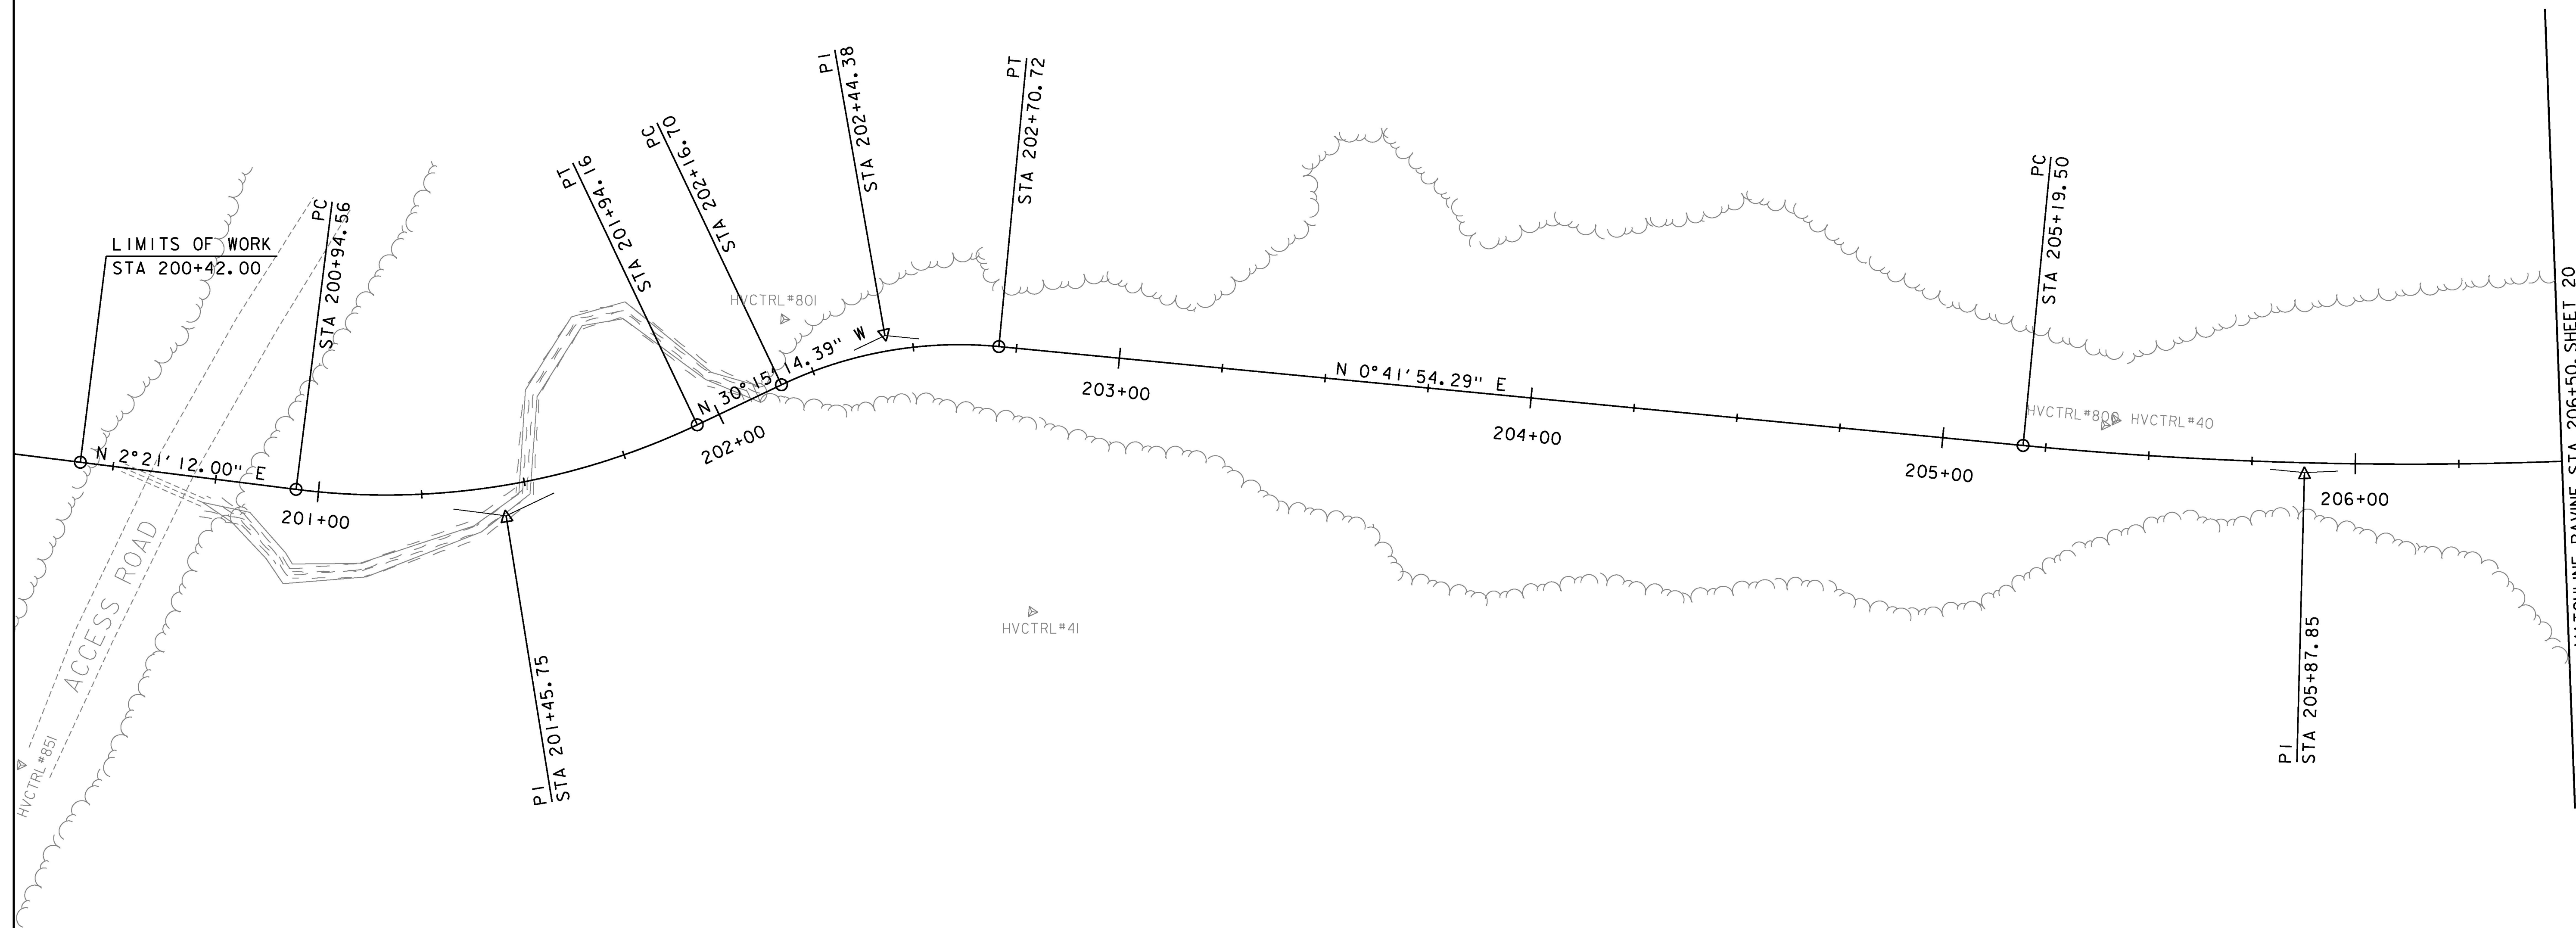

RAVINE CURVE #1	RAVINE CURVE #2	RAVINE CURVE #3
DELTA = 32°36'26.40"	DELTA = 30°57'08.68"	DELTA = 8°01'13.16"
D = 32°44'25.60"	D = 57°17'44.81"	D = 5°52'35.36"
R = 175.00'	R = 100.00'	R = 975.00'
T = 51.19'	T = 27.69'	T = 68.35'
L = 99.59'	L = 54.02'	L = 136.48'
E = 7.33'	E = 3.76'	E = 2.39'

DATUM	
VERTICAL	NAVD 88 FT
HORIZONTAL	NAD 83(2011) SFT
ADJUSTMENT	LSO

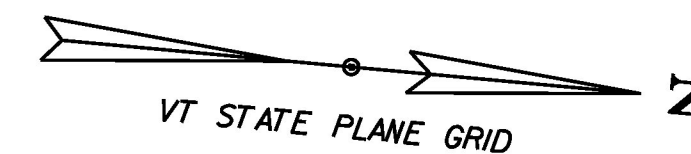

GREEN INTERNATIONAL AFFILIATES, INC.
CIVIL AND STRUCTURAL ENGINEERS

PROJECT NAME:	MENDON
PROJECT NUMBER:	ER 020-2(39)
FILE NAME:	z13bi88algnbdr.dgn
PROJECT LEADER:	E. ATKINS
DESIGNED BY:	M. BRADLEY
ALIGNMENT SHEET 3	
PLOT DATE:	11/13/2015
DRAWN BY:	M. BRADLEY
CHECKED BY:	E. ATKINS
SHEET	22 OF 72

MATCHLINE RAVINE STA. 206+50, SHEET 20