


# RAVINE

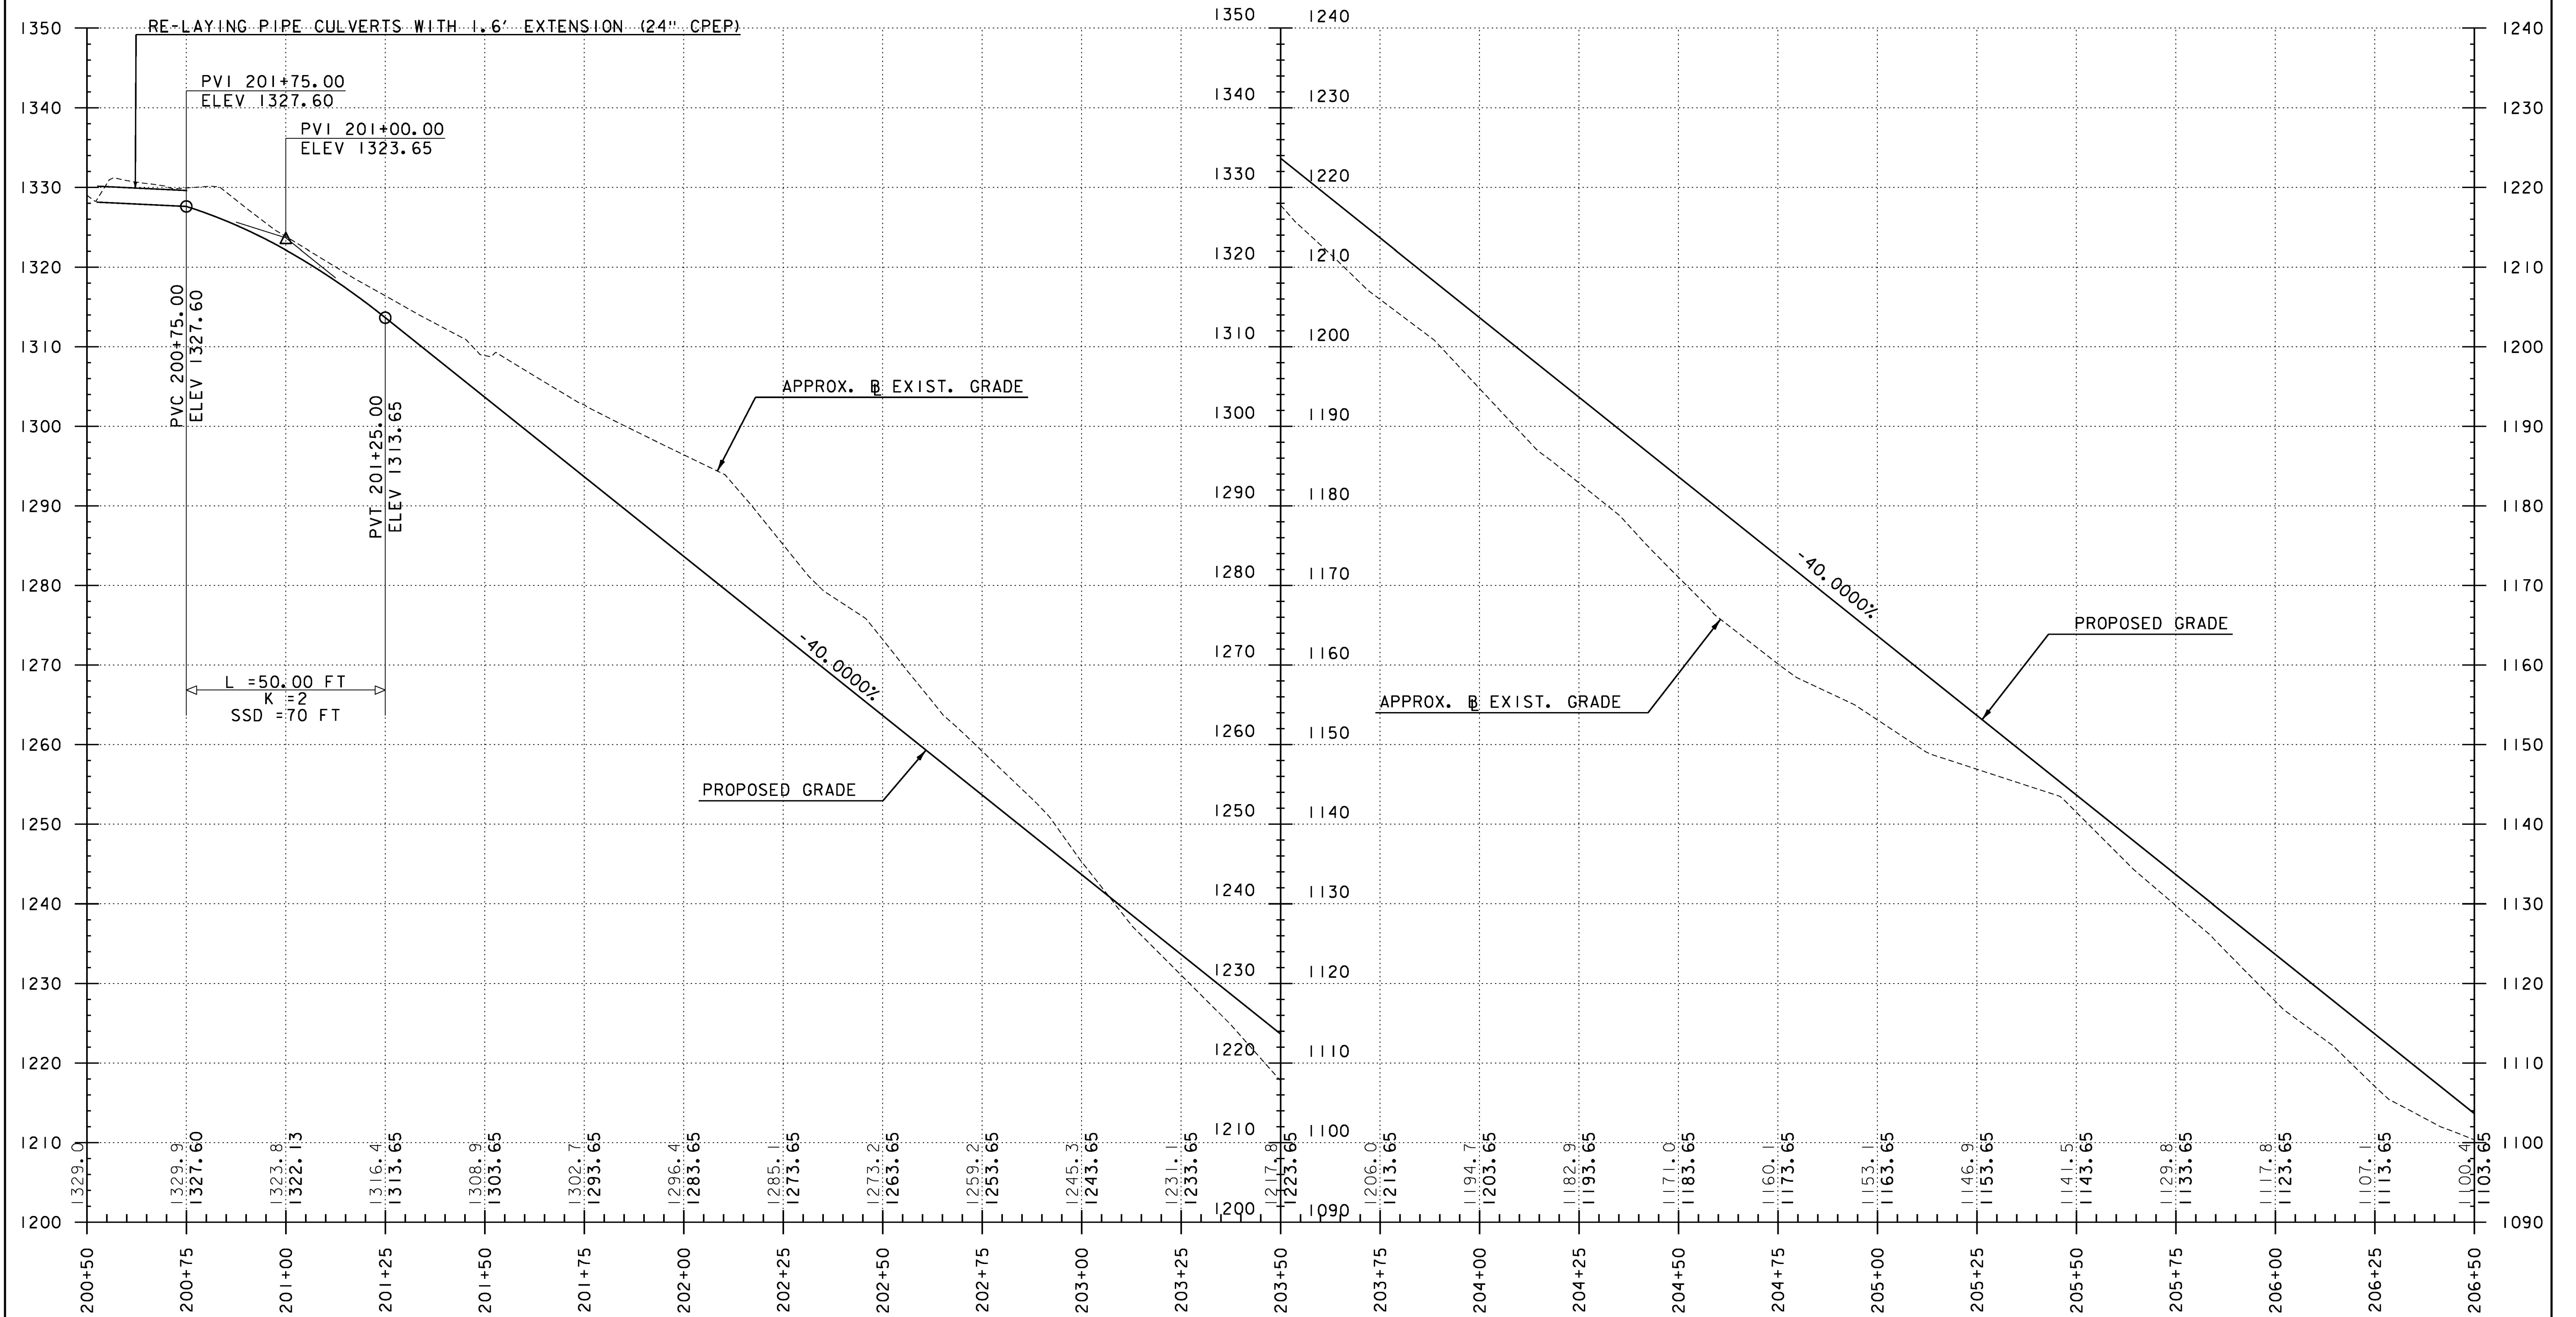

THE GRADES SHOWN TO THE TENTH HUNDREDTH ARE THE EXISTING GROUND ELEVATIONS ALONG THE NEW ALIGNMENT. THE GRADES SHOWN TO THE NEAREST HUNDREDTH ARE THE PROPOSED GRADES FOR THE NEW ALIGNMENT.

NOTE:  
1. ALL STATIONS AND ELEVATIONS ARE SHOWN IN FEET.

PROJECT NAME: MENDON	
PROJECT NUMBER: ER 020-2(39)	
FILE NAME: z13bi88xsl.dgn	PLOT DATE: 11/13/2015
PROJECT LEADER: E. ATKINS	DRAWN BY: S. SOLLA
DESIGNED BY: M. BRADLEY	CHECKED BY: E. ATKINS
RAVINE PROFILE SHEET 1	SHEET 37 OF 72

