

**GEOTEXTILE FOR SILT FENCE,
WOVEN WIRE REINFORCED**
6+50.0 RT - 10+00.0 RT

SEED
6+50.0 RT - 10+00.0 RT (RURAL)
26+61.6 RT - 26+93.0 RT (RURAL)

SEED, WINTER RYE
6+50.0 RT - 10+00.0 RT
26+61.6 RT - 26+93.0 RT

FERTILIZER
6+50.0 RT - 10+00.0 RT
26+61.6 RT - 26+93.0 RT

AGRICULTURAL LIMESTONE
6+50.0 RT - 10+00.0 RT
26+61.6 RT - 26+93.0 RT

HAY MULCH
6+50.0 RT - 10+00.0 RT
26+62.0 RT - 26+93.0 RT


TOP SOIL
6+50.0 RT - 10+00.0 RT
26+61.6 RT - 26+93.0 RT

TEMPORARY EROSION MATTING
6+50.0 RT - 10+00.0 RT

BARRIER FENCE
10+00.0 RT - 10+88.2 RT

**SPECIAL PROVISION
(TEMPORARY WATER DIVERSION BARRIER)**
6+50.0 LT - 10+75.0 LT

MATCHLINE MENDON BROOK STA. 6+50.0 SHEET 43

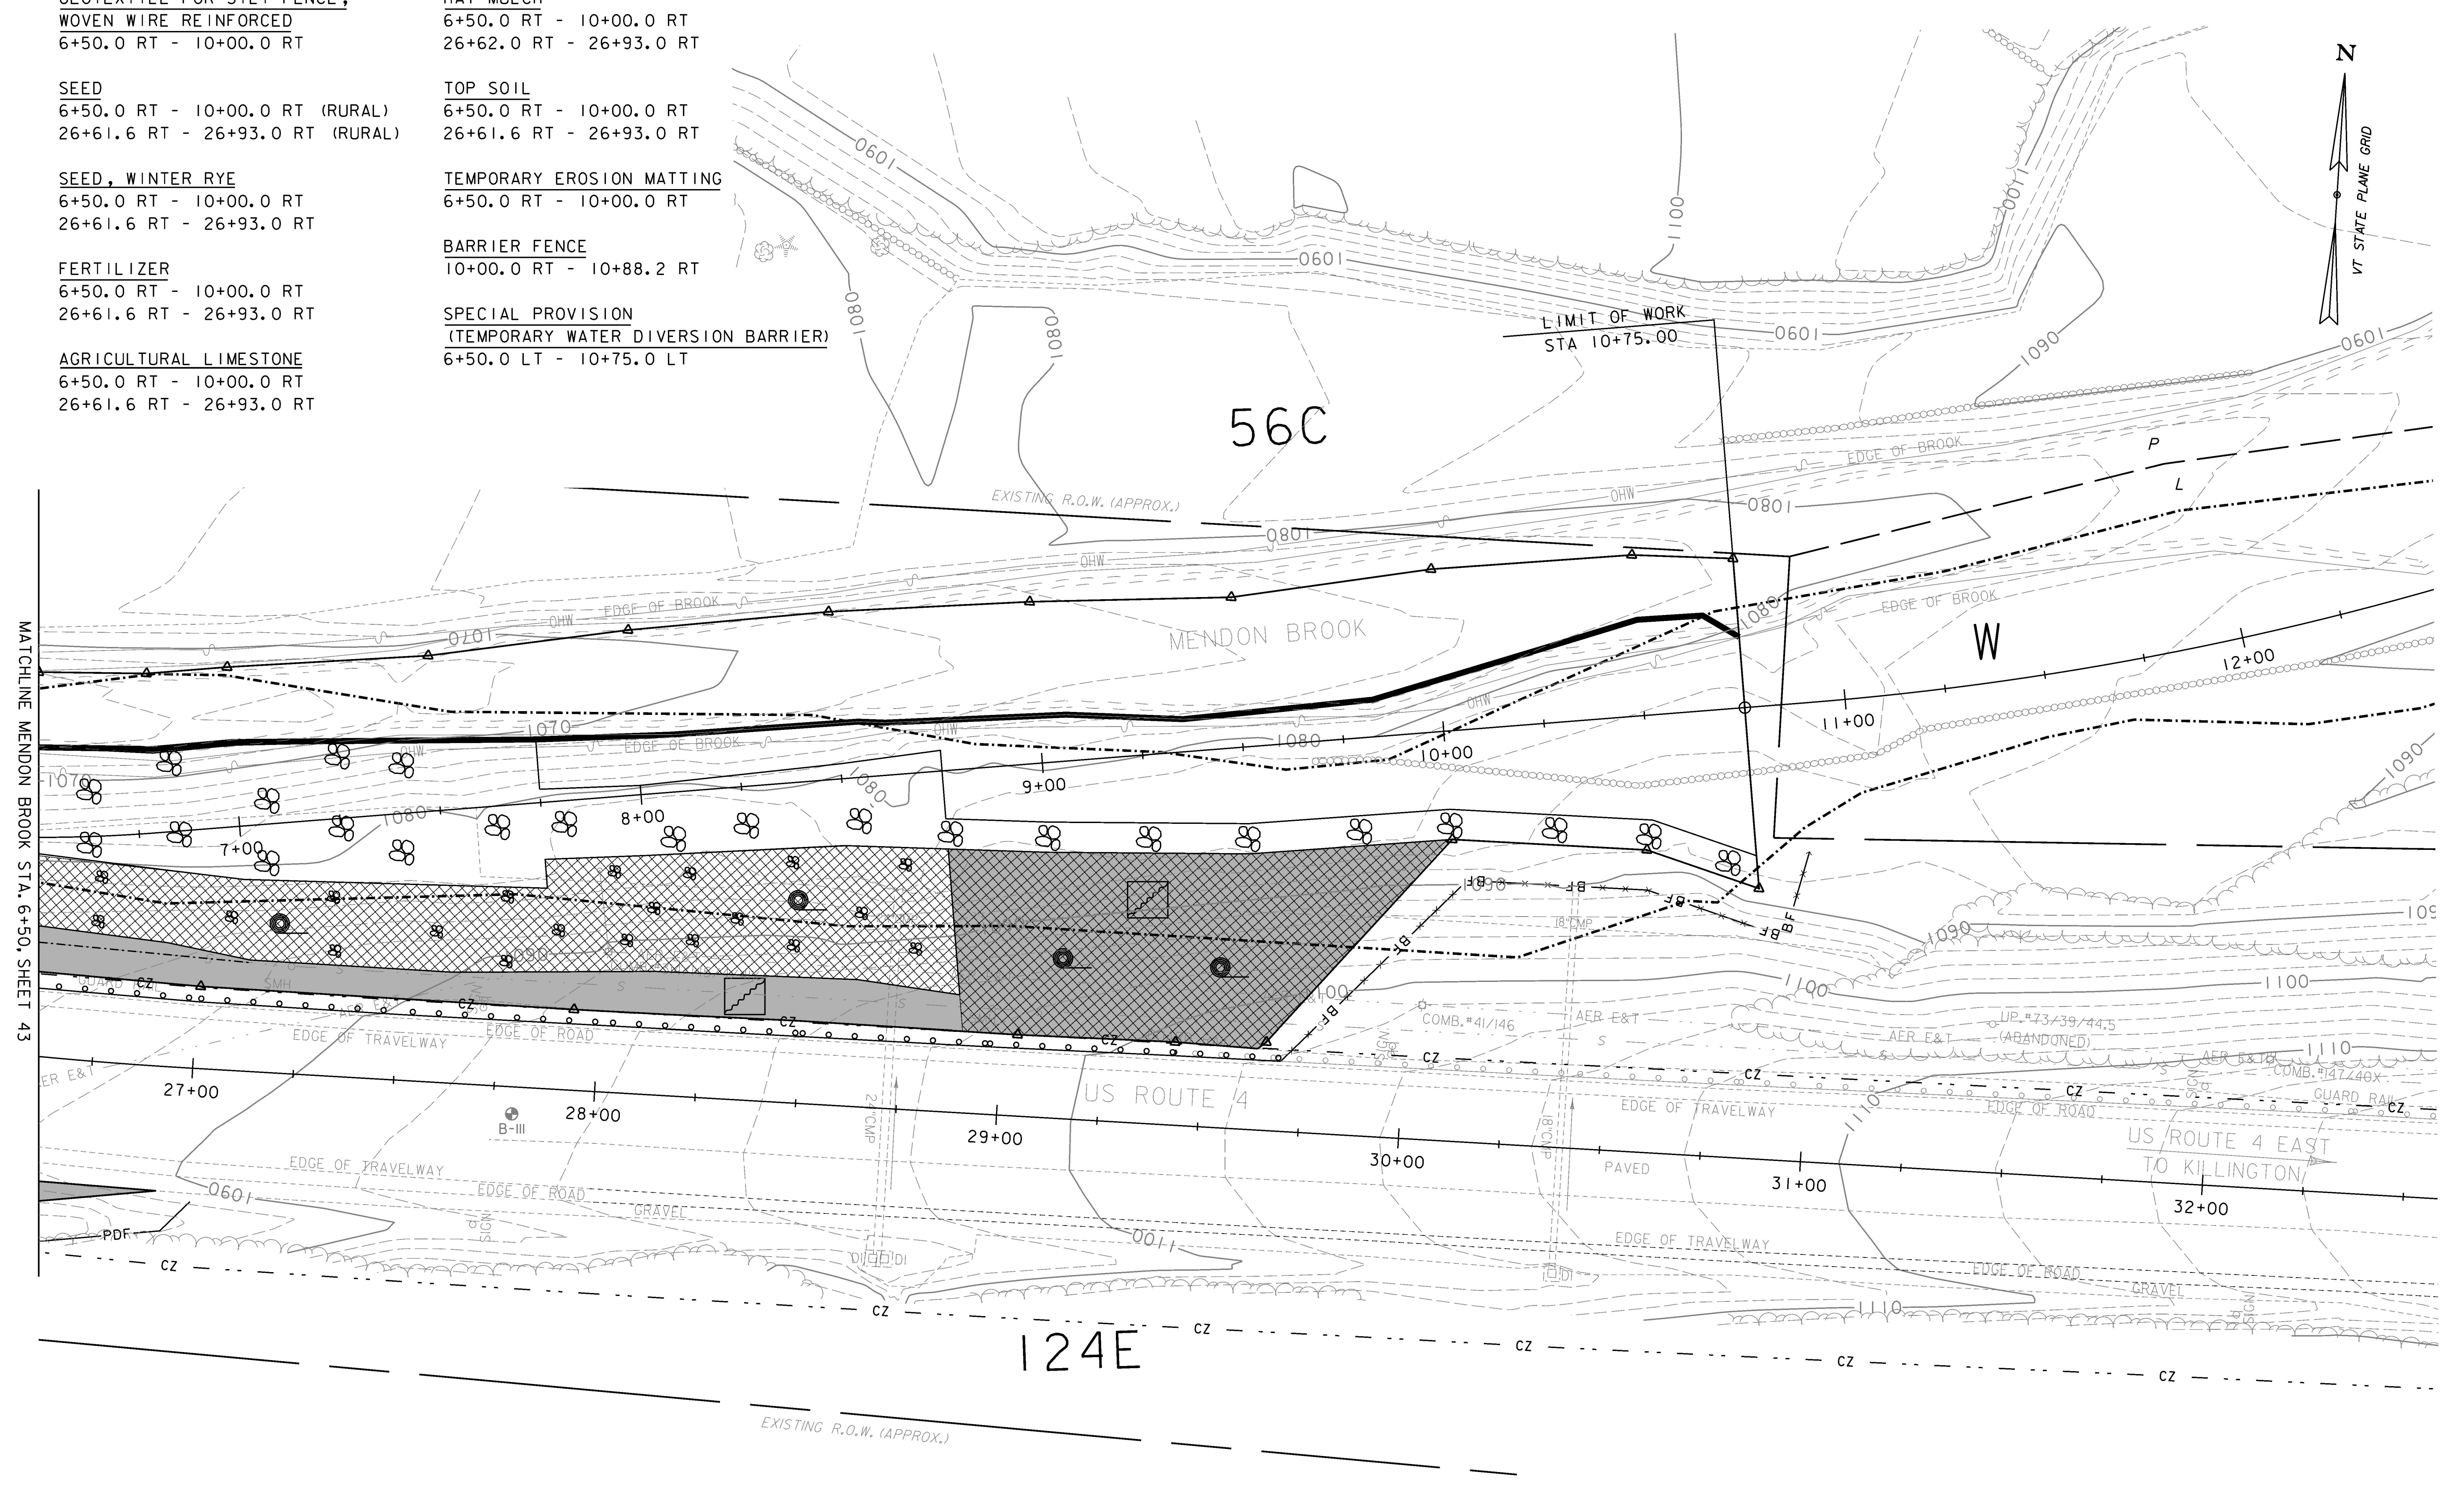

PROJECT NAME:	MENDON
PROJECT NUMBER:	ER 020-2(39)
FILE NAME:	z13bl88erobdrconstruction.dgn
PLOT DATE:	11/13/2015
PROJECT LEADER:	E. ATKINS
DRAWN BY:	M. BRADLEY
DESIGNED BY:	M. BRADLEY
CHECKED BY:	E. ATKINS
EPSC CONSTRUCTION PLAN SHEET 2	SHEET 44 OF 72

GREEN INTERNATIONAL AFFILIATES, INC.
CIVIL AND STRUCTURAL ENGINEERS