

**MILLED RUMBLE STRIPS (CENTERLINE)**

STA. B 48+50 - B 57+00  
 STA. B 59+00 - B 68+50

**TEMPORARY 4 INCH WHITE LINE, PAINT**

**DURABLE 4 INCH WHITE LINE, (SEE OPTION ITEMS)**

(ALL LINES WILL INCLUDE EDGE LINE BREAKS AND RADI FOR SIDE ROADS)  
 STA. B 48+50 - B 68+50 (SOLID LT & RT)



**TEMPORARY 4 INCH YELLOW LINE, PAINT**

**DURABLE 4 INCH YELLOW LINE, (SEE OPTION ITEMS)**  
 FOR SIDE ROADS)

STA. B 48+50 - B 53+60 (DASHED LT & SOLID RT)  
 STA. B 53+60 - B 54+35 (SOLID LT & RT)  
 STA. B 54+35 - B 61+25 (SOLID LT & DASHED RT)  
 STA. B 61+25 - B 63+60 (DASHED)  
 STA. B 63+60 - B 68+50 (DASHED LT & SOLID RT)

**REMOVING SIGNS**

AS SHOWN - 11

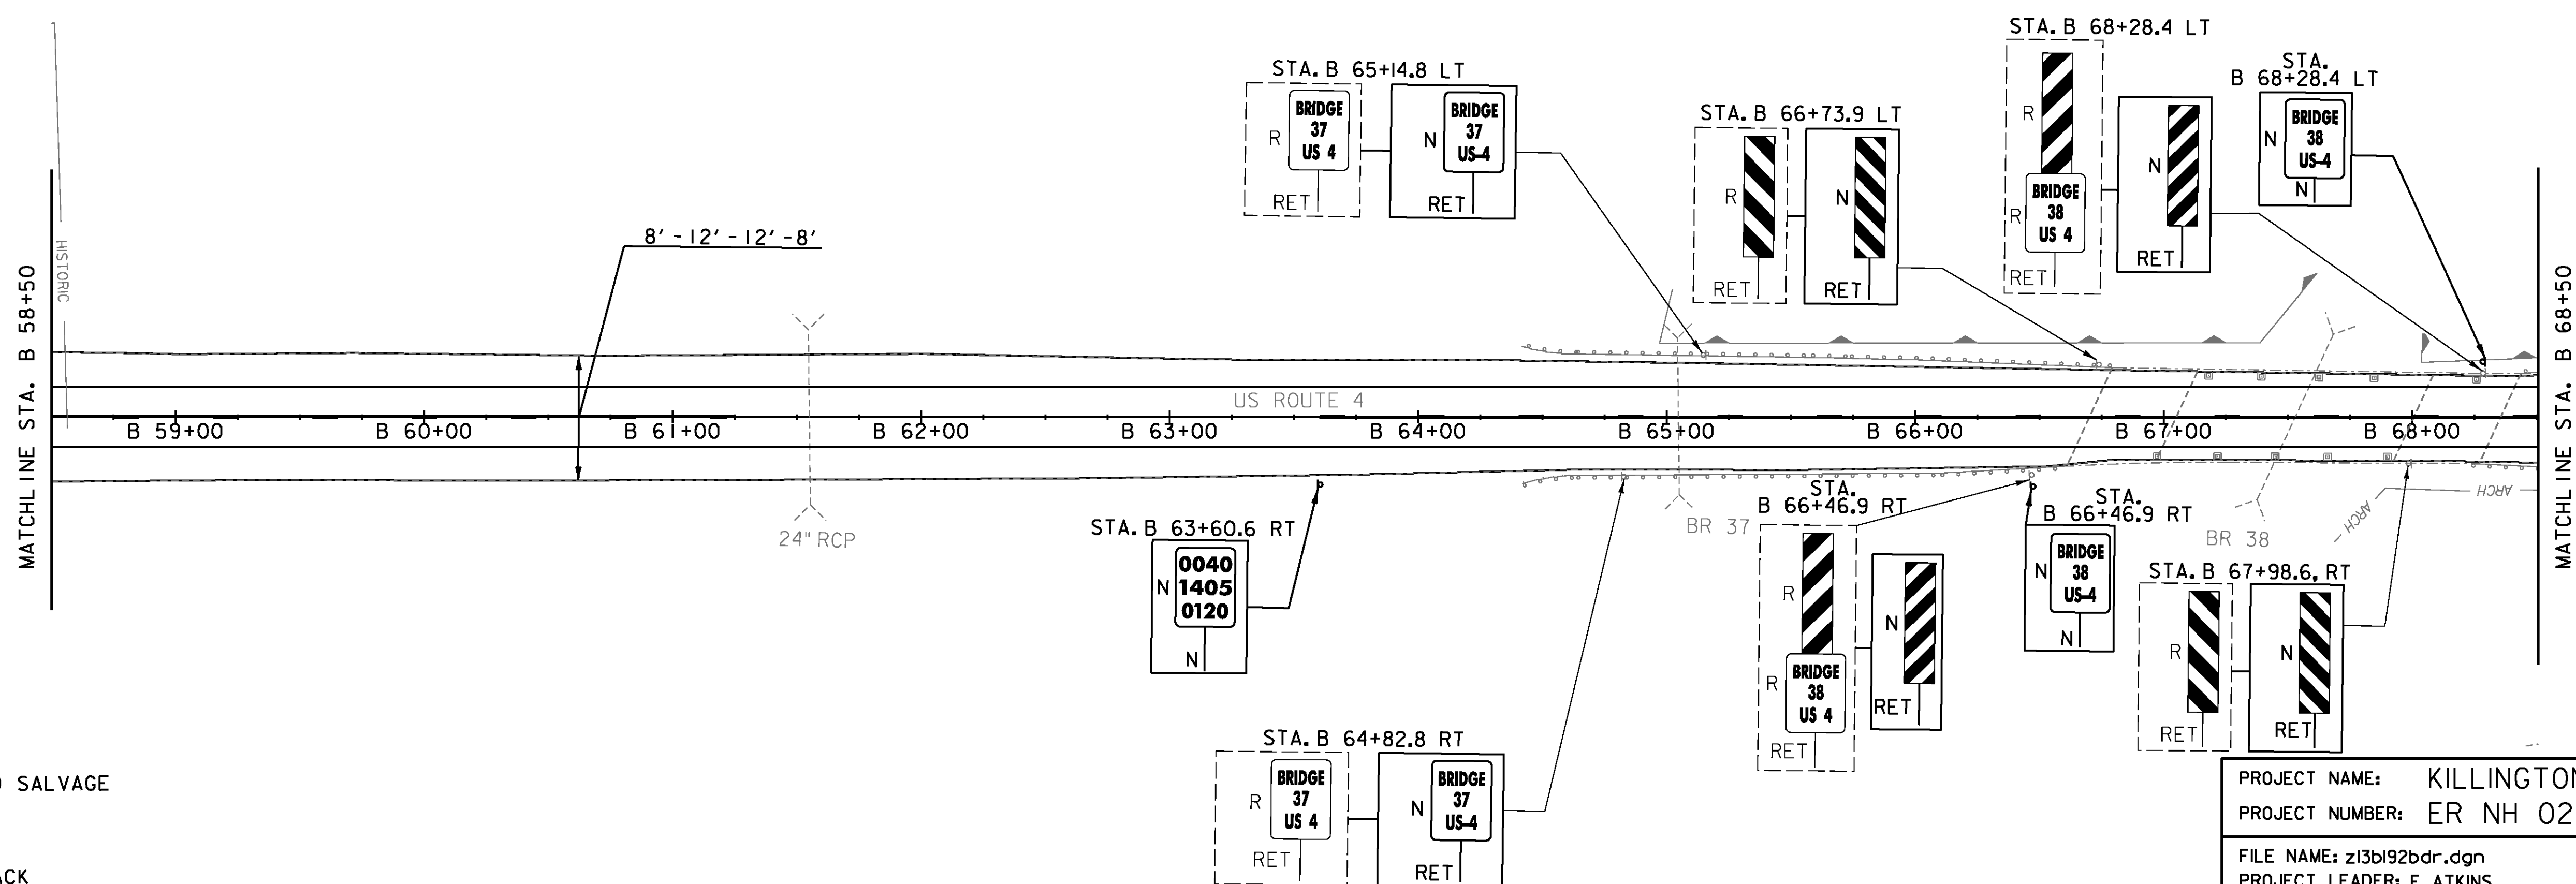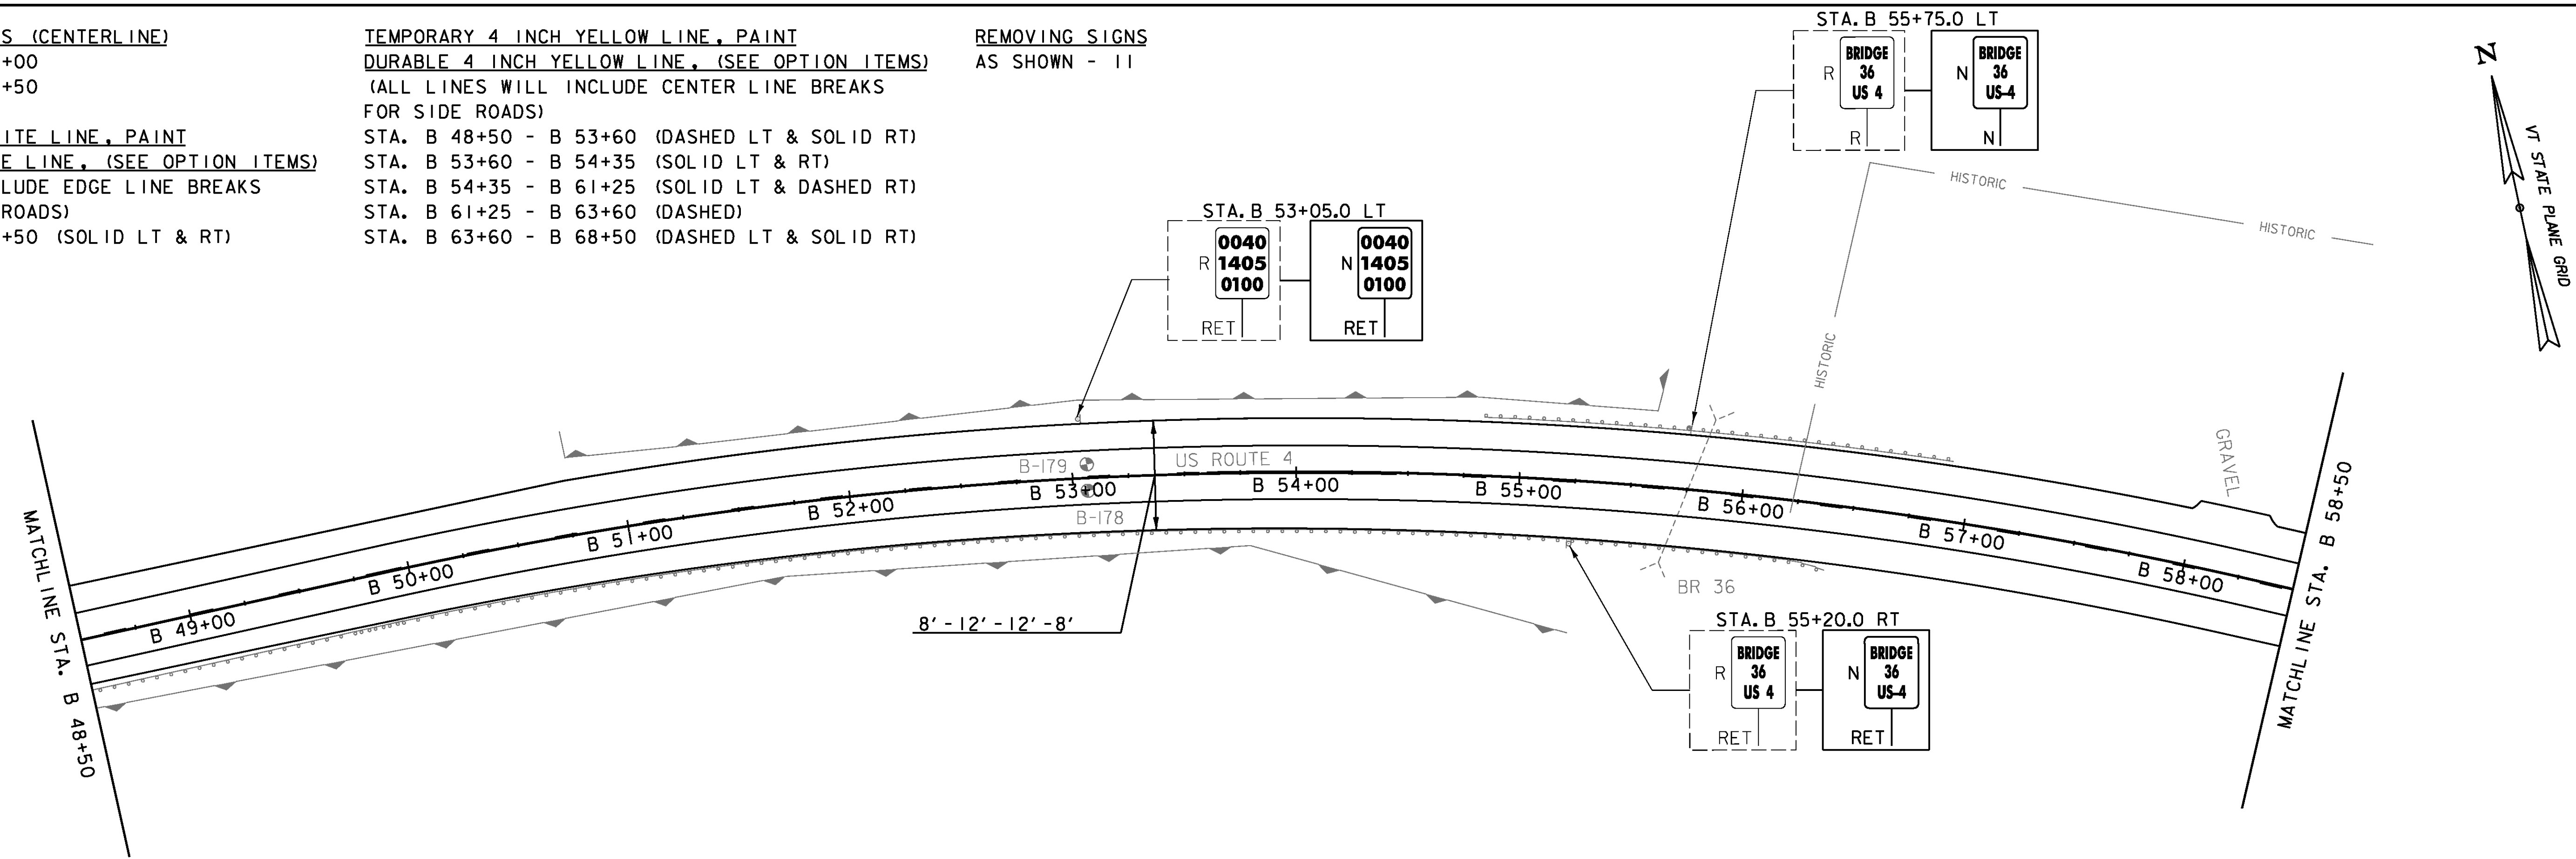

**SIGN LEGEND**

- R = REMOVE
- R&S = REMOVE AND SALVAGE
- RET = RETAIN
- S = SALVAGED
- N = NEW
- B-B = BACK TO BACK
- = EXISTING
- = NEW

PROJECT NAME: KILLINGTON-WOODSTOCK  
 PROJECT NUMBER: ER NH 020-2(38)

FILE NAME: z13bi92bdr.dgn  
 PROJECT LEADER: E. ATKINS  
 DESIGNED BY: T. BIGELOW/S. MUSTO  
 PLAN SHEET 8

PLOT DATE: 3/7/2016  
 DRAWN BY: I. KHALID  
 CHECKED BY: ATKINS/SOBEL  
 SHEET 35 OF 146

NOT TO SCALE