
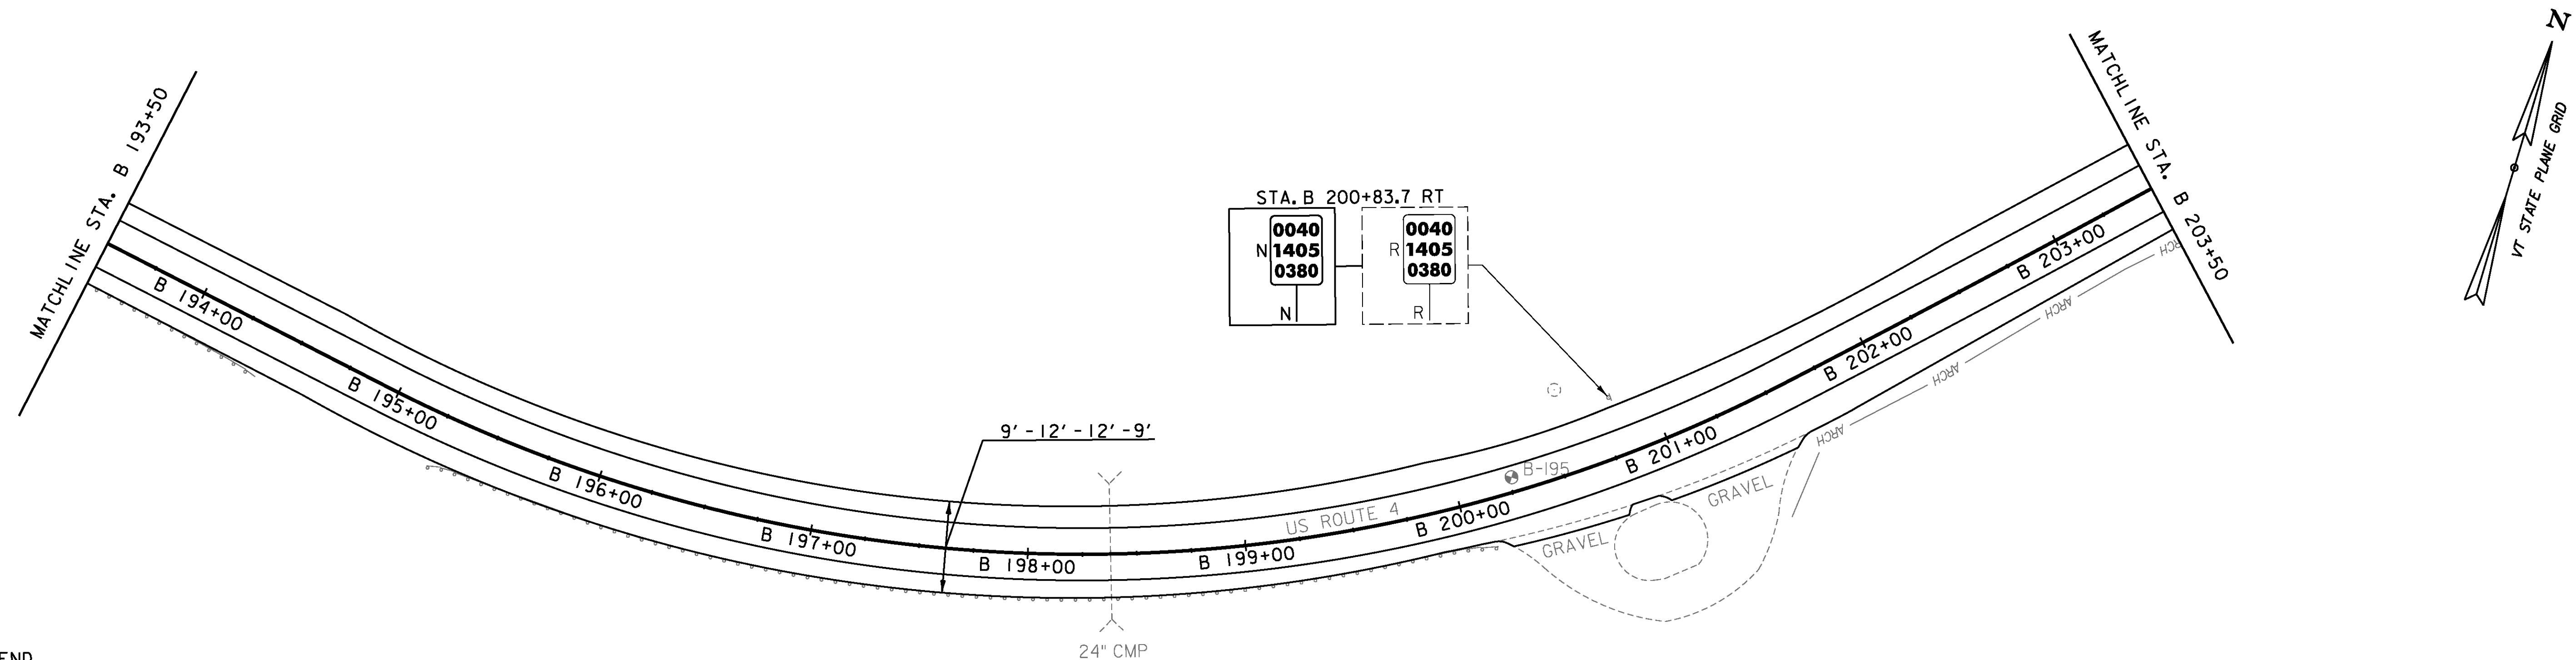


**MILLED RUMBLE STRIPS (CENTERLINE)**  
 STA. B 183+50 - B 200+00  
 STA. B 202+00 - B 203+50

**TEMPORARY 4 INCH WHITE LINE, PAINT**  
**DURABLE 4 INCH WHITE LINE, (SEE OPTION ITEMS)**  
 (ALL LINES WILL INCLUDE EDGE LINE BREAKS  
 AND RADII FOR SIDE ROADS)  
 STA. B 183+50 - B 203+50 (SOLID LT & RT)

**TEMPORARY 4 INCH YELLOW LINE, PAINT**  
**DURABLE 4 INCH YELLOW LINE, (SEE OPTION ITEMS)**  
 (ALL LINES WILL INCLUDE CENTER LINE BREAKS  
 FOR SIDE ROADS)  
 STA. B 183+50 - B 203+50 (SOLID LT & RT)

**REMOVING SIGNS**  
 AS SHOWN - 1

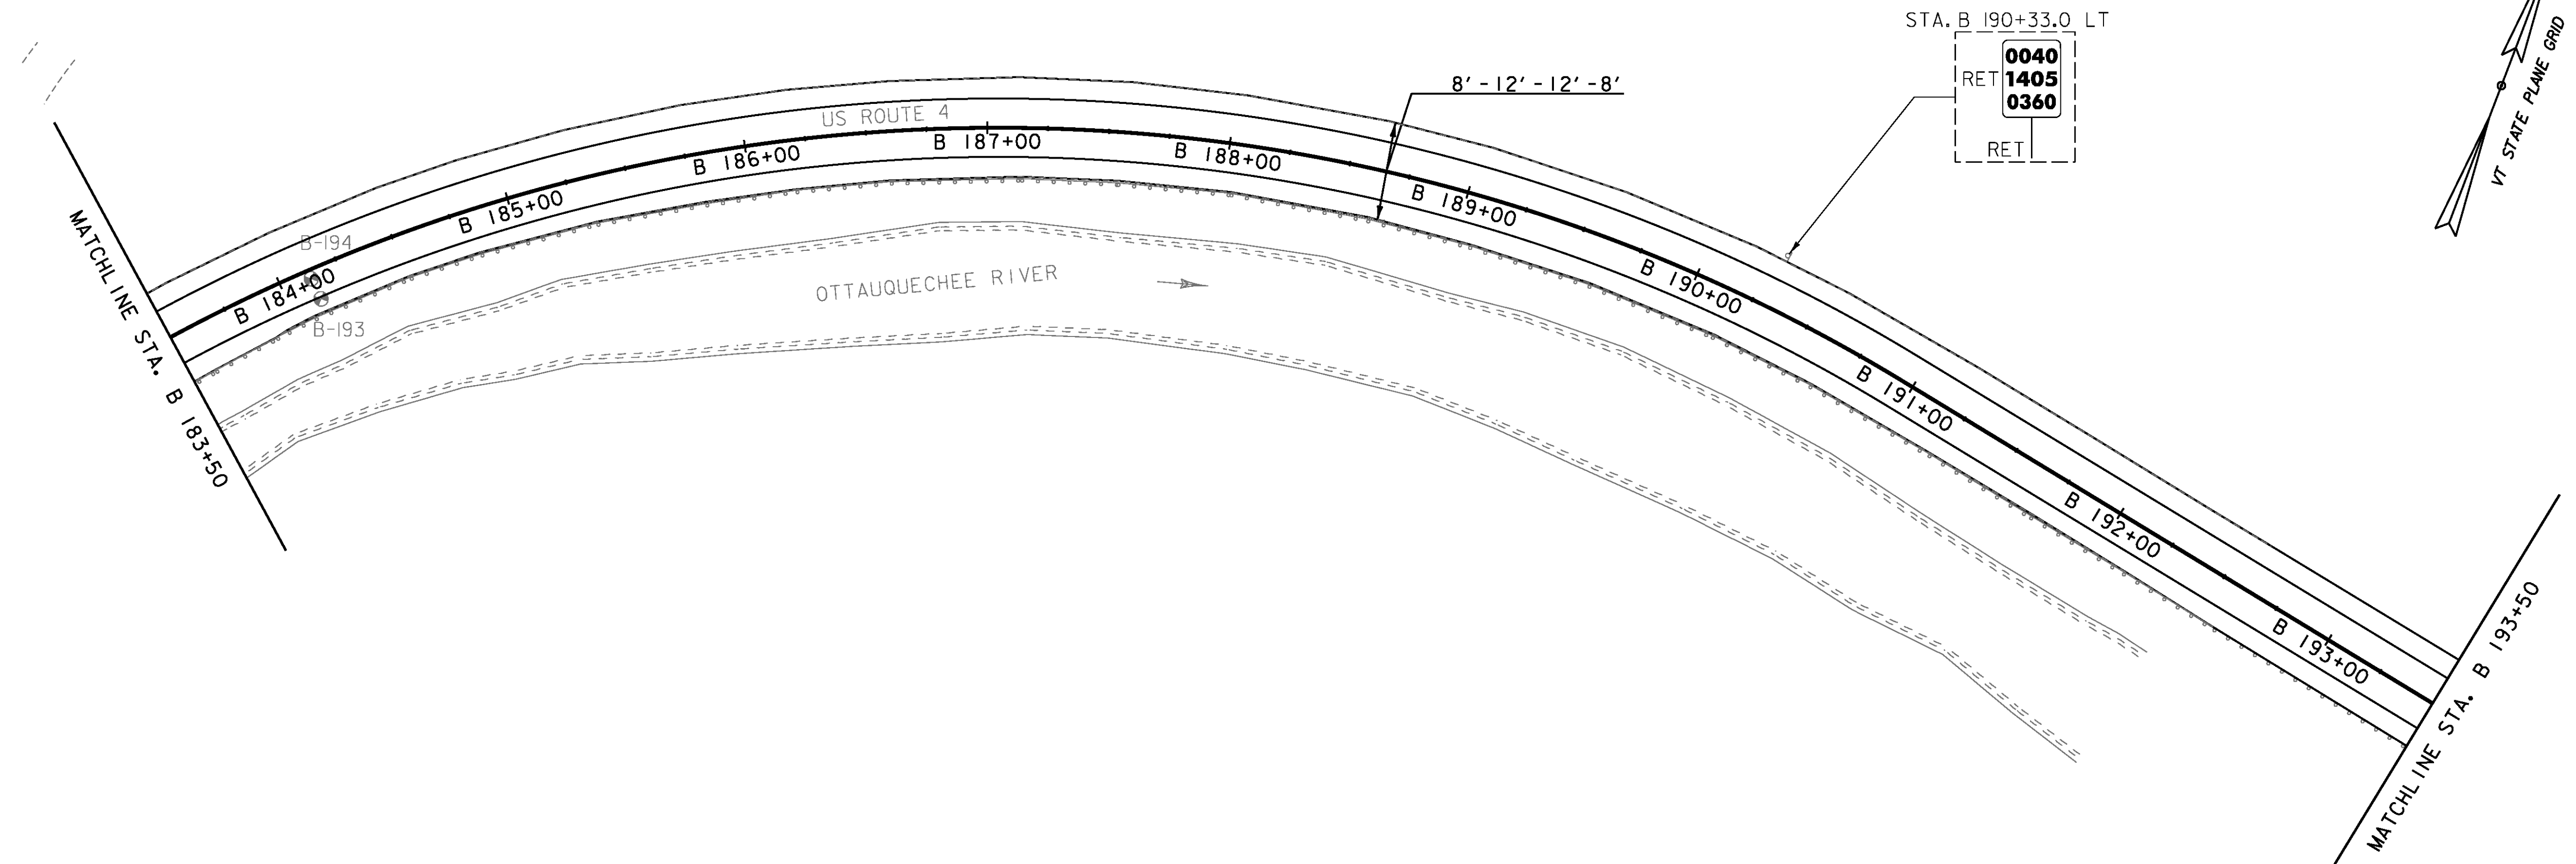

**SIGN LEGEND**

- R = REMOVE
- R&S = REMOVE AND SALVAGE
- RET = RETAIN
- S = SALVAGED
- N = NEW
- B-B = BACK TO BACK
- = EXISTING
- = NEW

PROJECT NAME: KILLINGTON-WOODSTOCK	
PROJECT NUMBER: ER NH 020-2(38)	
FILE NAME: z13bi92bdr.dgn	PLOT DATE: 3/7/2016
PROJECT LEADER: E. ATKINS	DRAWN BY: I. KHALID
DESIGNED BY: T. BIGELOW/S. MUSTO	CHECKED BY: ATKINS/SOBEL
PLAN SHEET 16	SHEET 43 OF 146

NOT TO SCALE