

MILLED RUMBLE STRIPS (CENTERLINE)
STA. W 60+50 - W 71+00



REMOVE AND RESET GUARDRAIL
STA. W 60+50.0 RT - W 63+38.0 RT
STA. W 63+63.0 RT - W 80+50.0 RT

TEMPORARY 4 INCH WHITE LINE, PAINT
DURABLE 4 INCH WHITE LINE, (SEE OPTION ITEMS)
(ALL LINES WILL INCLUDE EDGE LINE BREAK
SAND RADII FOR SIDE ROADS)
STA. W 60+50 - W 80+50 (SOLID LT & RT)

TEMPORARY 4 INCH YELLOW LINE, PAINT
DURABLE 4 INCH YELLOW LINE, (SEE OPTION ITEMS)
(ALL LINES WILL INCLUDE CENTER LINE BREAKS FOR SIDE ROADS)
STA. W 60+50 - W 61+85 (SOLID LT & DASHED RT)
STA. W 61+85 - W 68+61 (DASHED LT & SOLID RT)
STA. W 68+61 - W 73+90 (SOLID LT & RT)
STA. W 73+90 - W 80+50 (SOLID LT & DASHED RT)

REMOVING SIGNS
AS SHOWN - 6

ERECTING SALVAGED SIGNS
AS SHOWN - 1

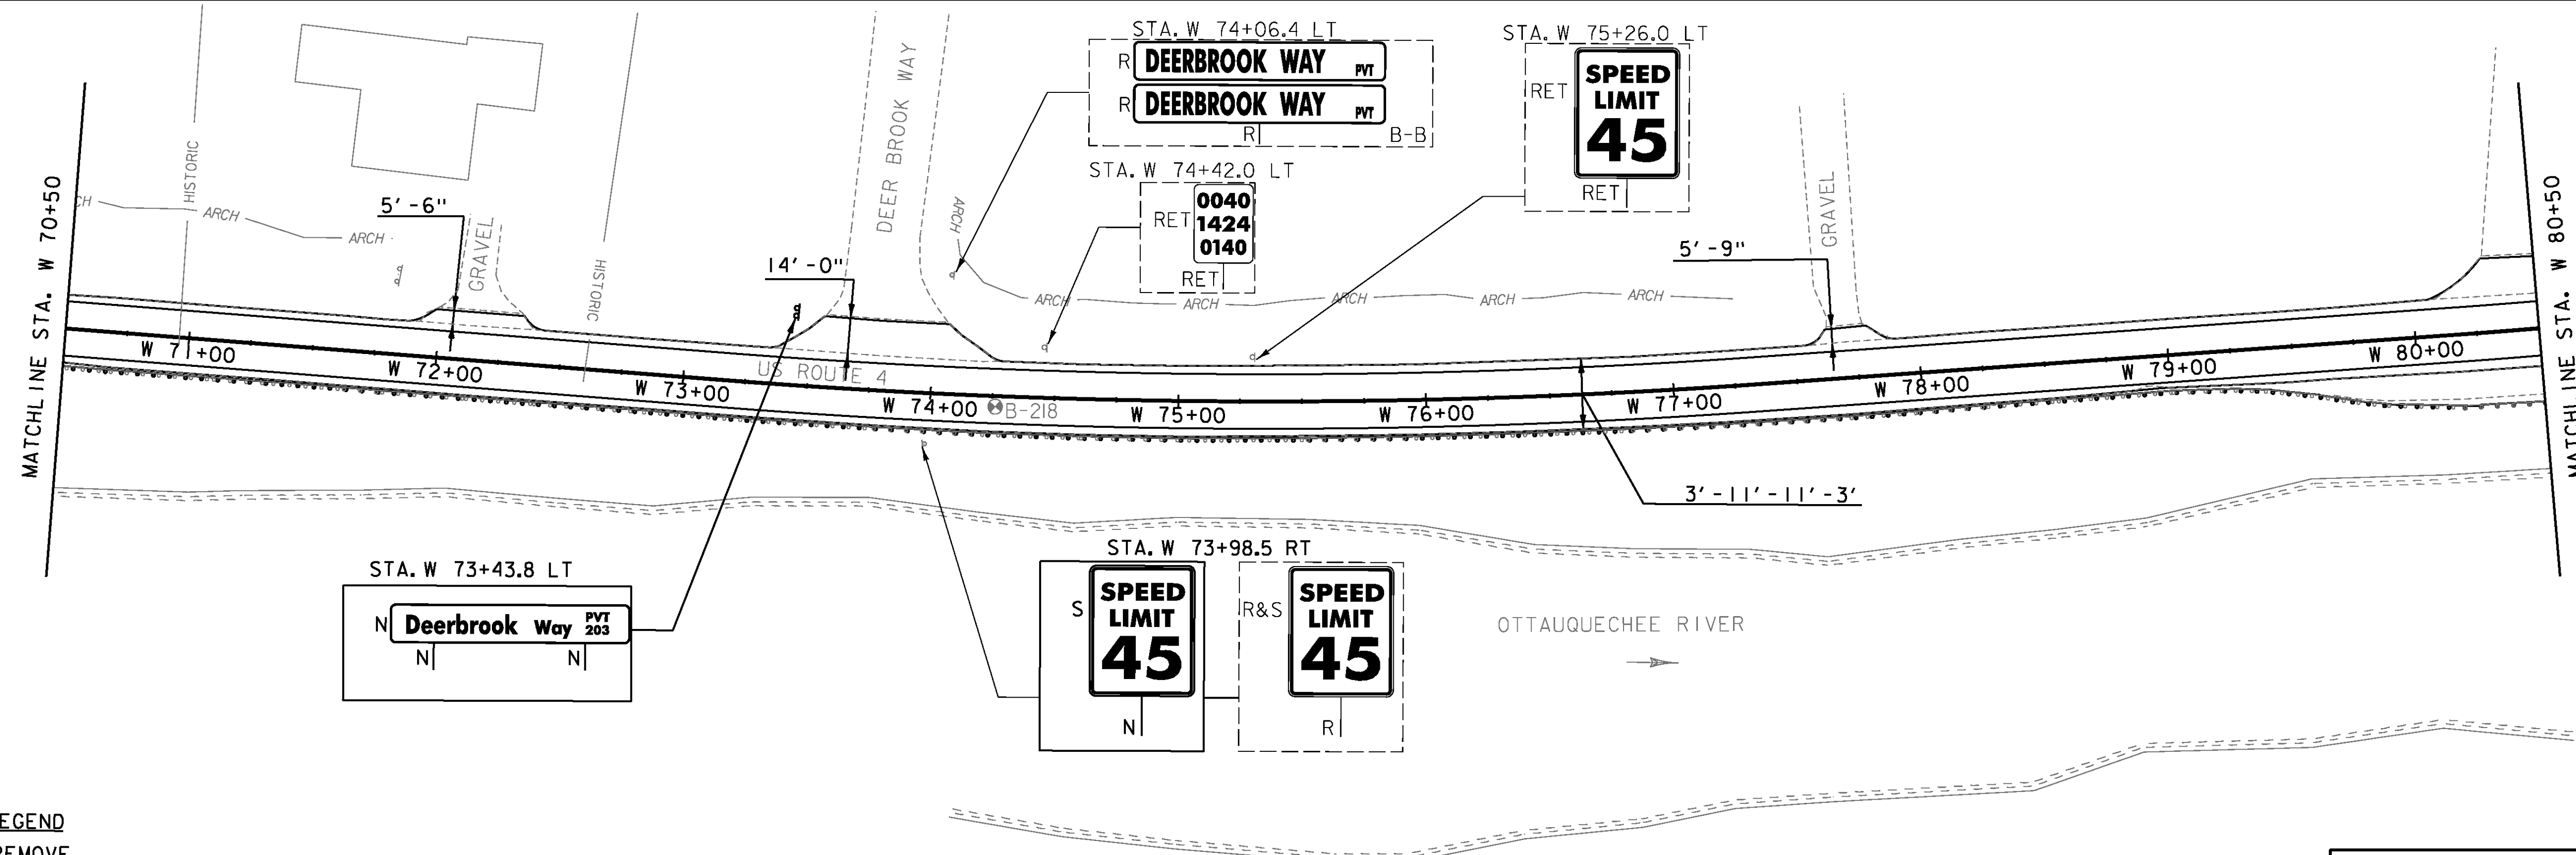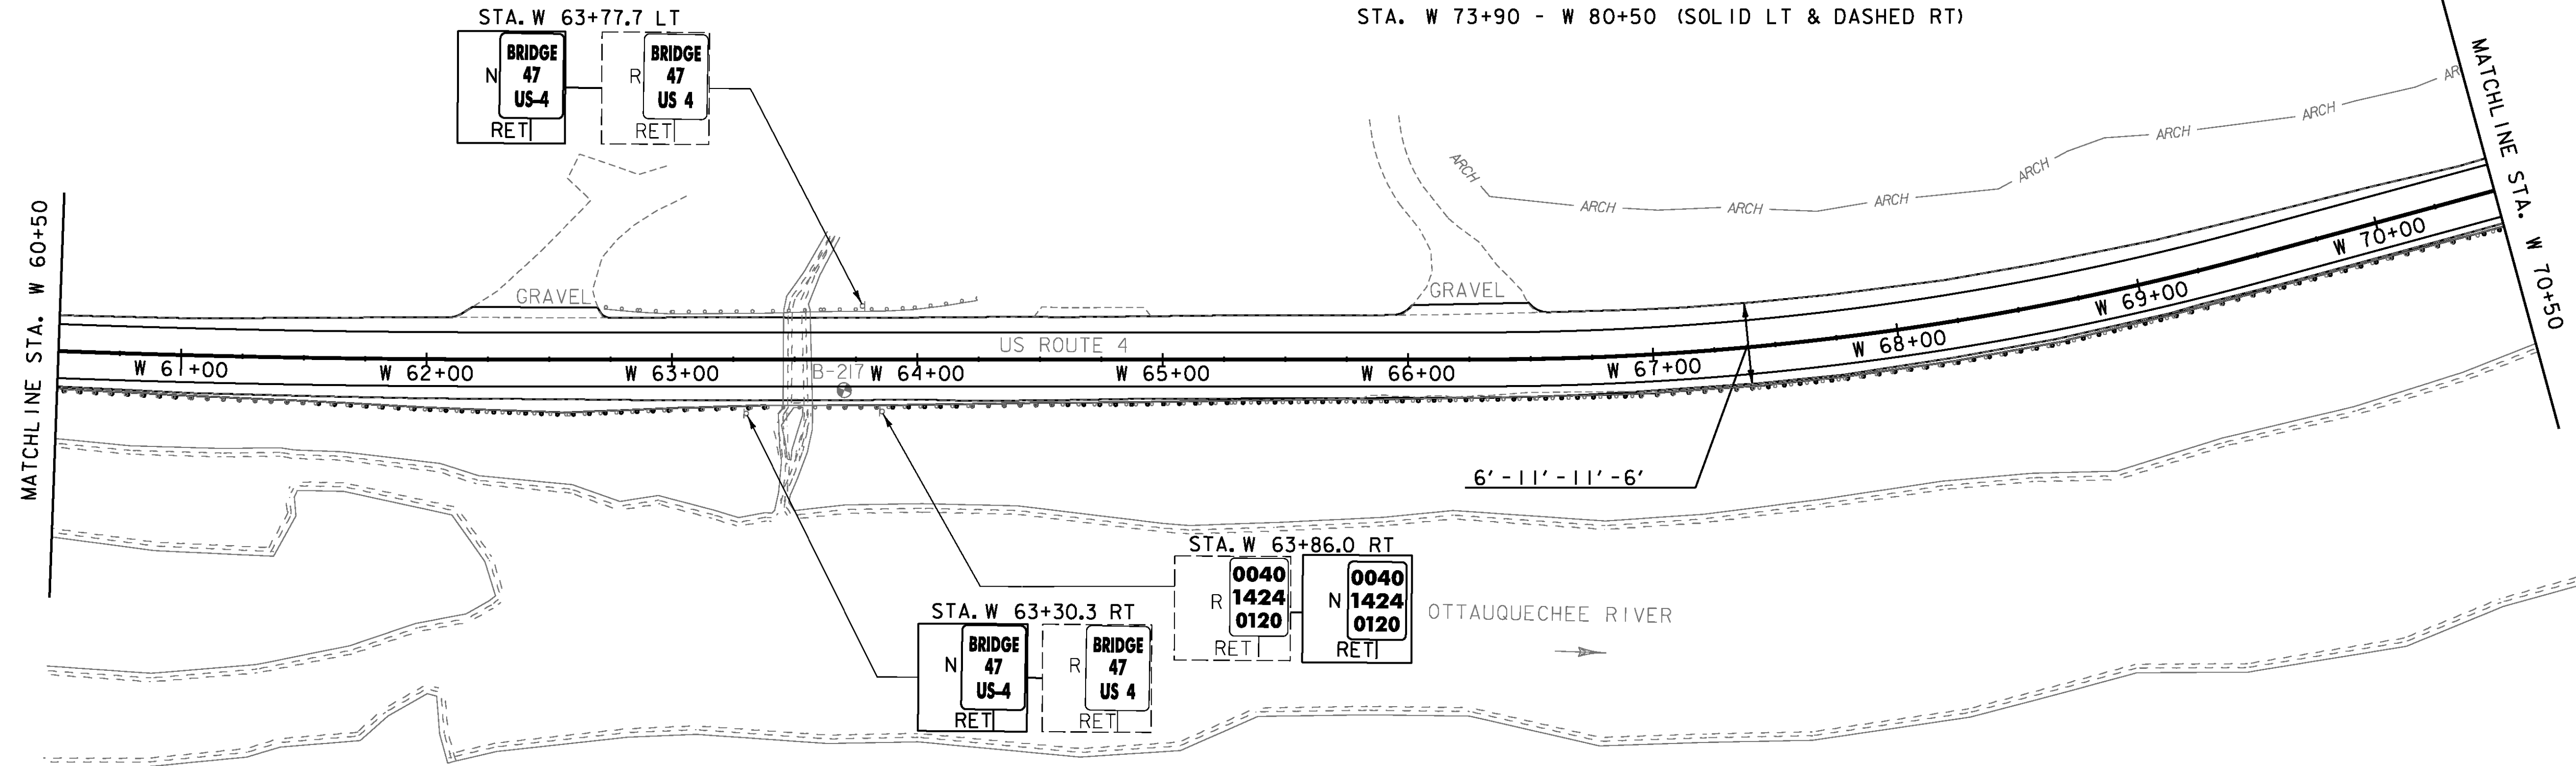

SIGN LEGEND

- R = REMOVE
- R&S = REMOVE AND SALVAGE
- RET = RETAIN
- S = SALVAGED
- N = NEW
- B-B = BACK TO BACK
- = EXISTING
- = NEW

PROJECT NAME: KILLINGTON-WOODSTOCK	
PROJECT NUMBER: ER NH 020-2(38)	
FILE NAME: z13bi92bdr.dgn	PLOT DATE: 3/7/2016
PROJECT LEADER: E. ATKINS	DRAWN BY: I. KHALID
DESIGNED BY: T. BIGELOW/S. MUSTO	CHECKED BY: ATKINS/SOBEL
PLAN SHEET 34	SHEET 61 OF 146

NOT TO SCALE