
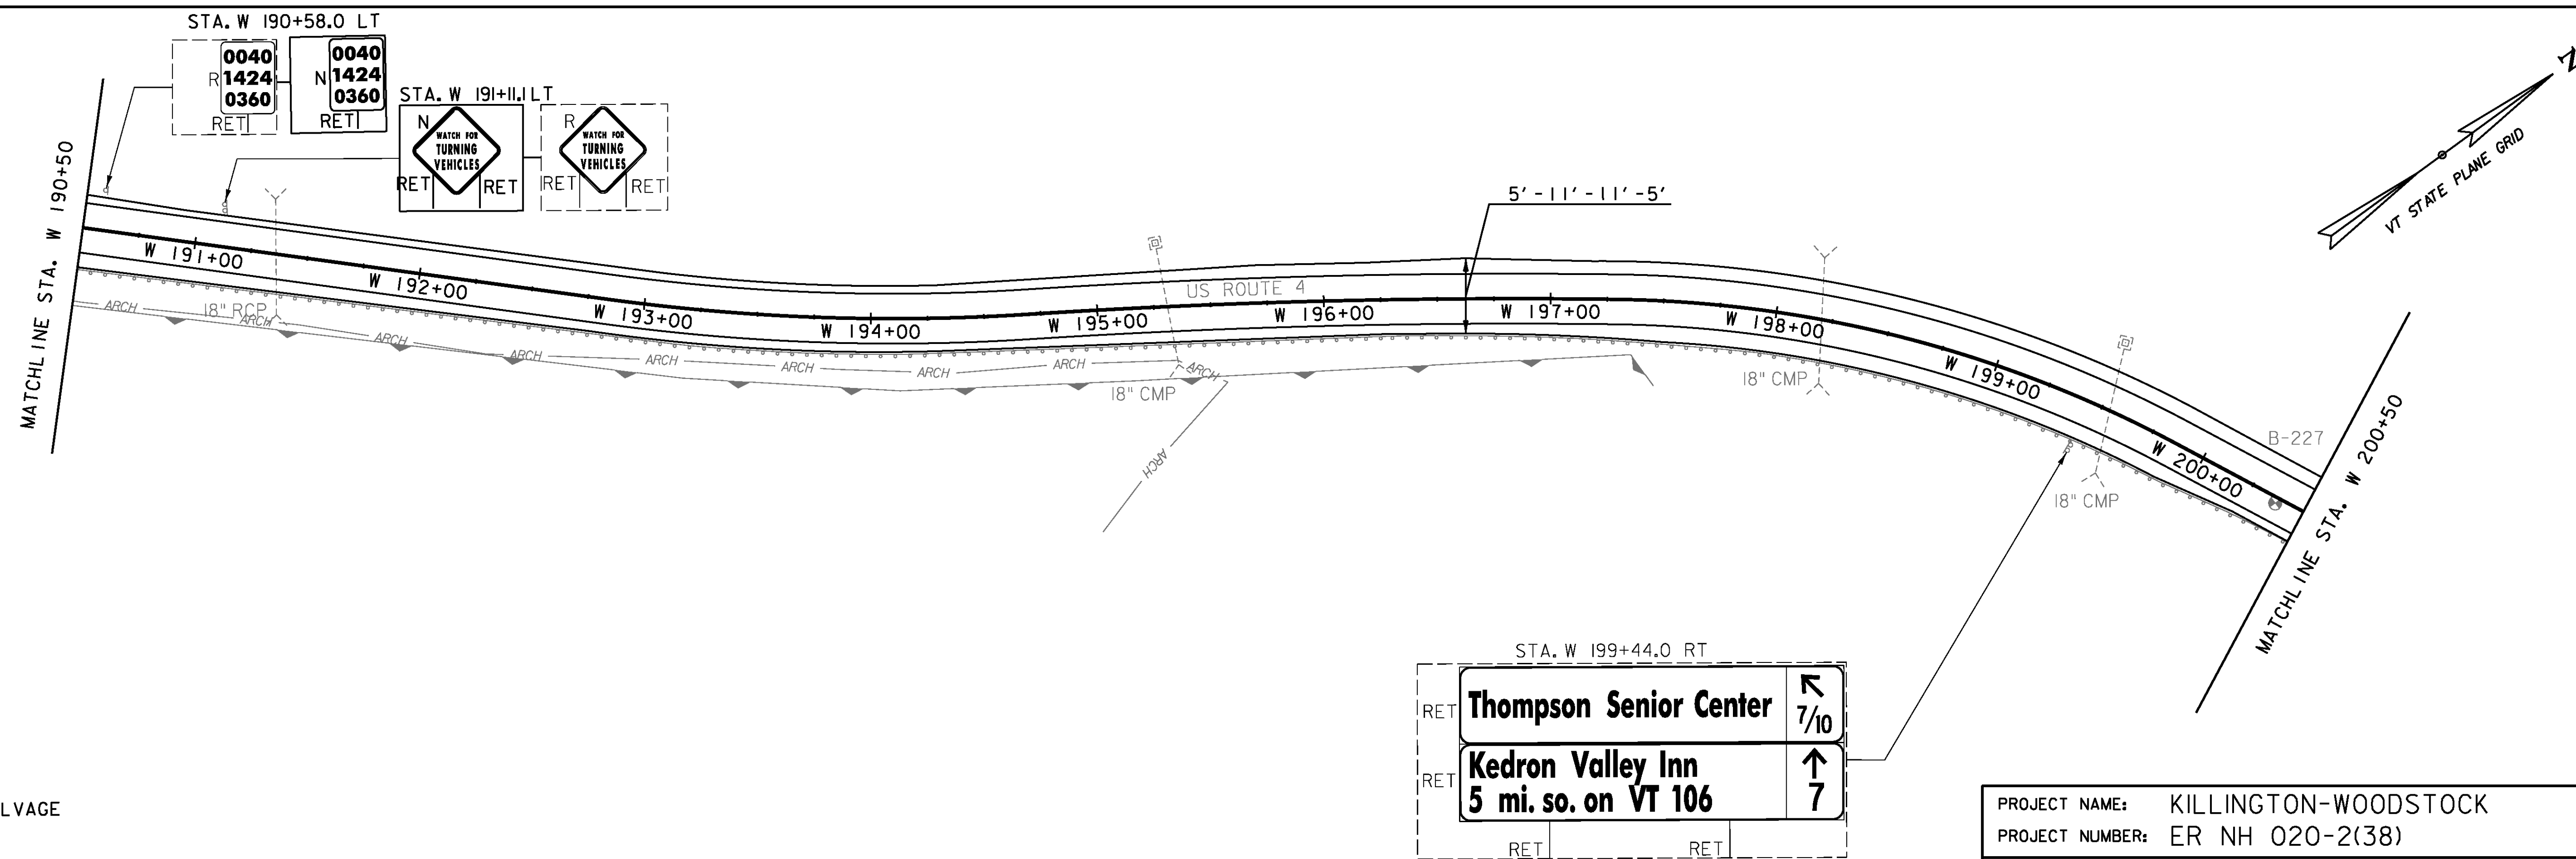


MILLED RUMBLE STRIPS (CENTERLINE)
STA. W 186+00 - W 200+50

TEMPORARY 4 INCH WHITE LINE, PAINT
DURABLE 4 INCH WHITE LINE, (SEE OPTION ITEMS)
(ALL LINES WILL INCLUDE EDGE LINE BREAKS AND
RADI1 FOR SIDE ROADS)
STA. W 180+50 - W 200+50 (SOLID LT & RT)

TEMPORARY 4 INCH YELLOW LINE, PAINT
DURABLE 4 INCH YELLOW LINE, (SEE OPTION ITEMS)
(ALL LINES WILL INCLUDE CENTER LINE BREAKS
FOR SIDE ROADS)
STA. W 180+50 - W 200+50 (SOLID LT & RT)

REMOVING SIGNS
AS SHOWN - 3

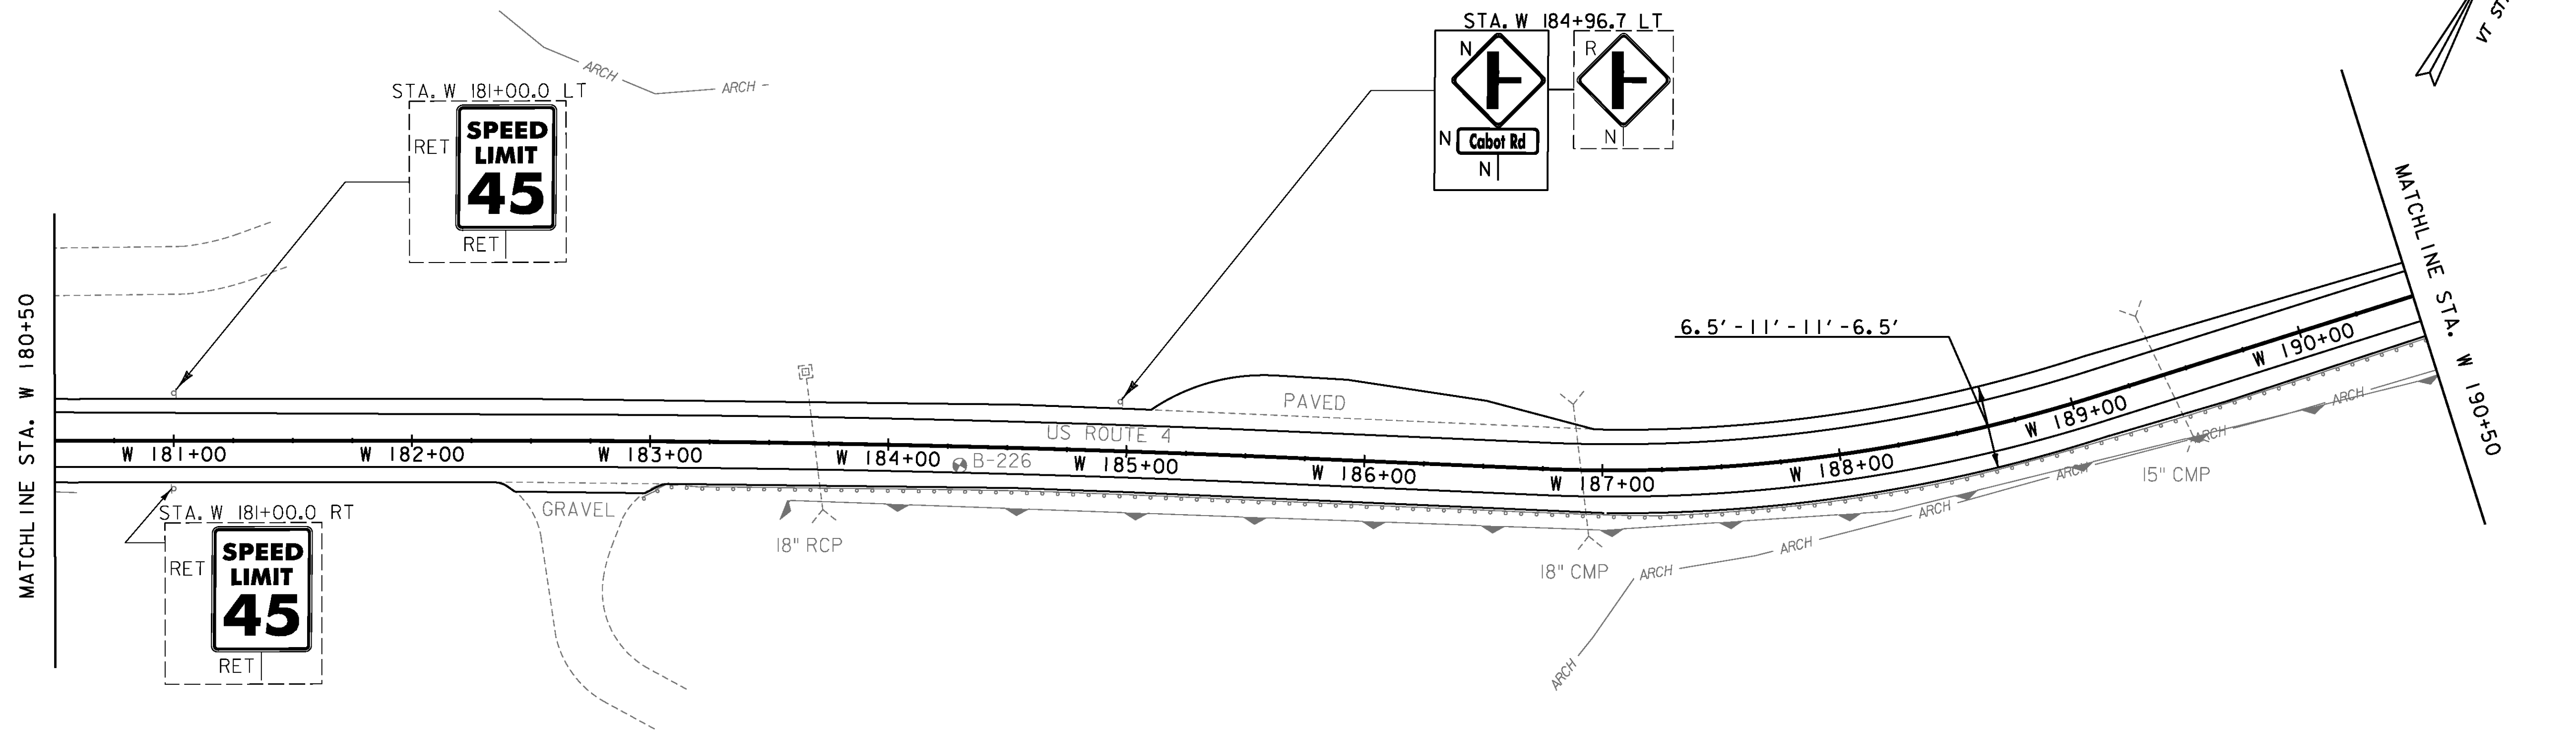

SIGN LEGEND

- R = REMOVE
- R&S = REMOVE AND SALVAGE
- RET = RETAIN
- S = SALVAGED
- N = NEW
- B-B = BACK TO BACK
- = EXISTING
- = NEW

NOT TO SCALE

PROJECT NAME: KILLINGTON-WOODSTOCK
PROJECT NUMBER: ER NH 020-2(38)

FILE NAME: z13bi92bdr.dgn PLOT DATE: 3/7/2016
PROJECT LEADER: E. ATKINS DRAWN BY: I. KHALID
DESIGNED BY: T. BIGELOW/S. MUSTO CHECKED BY: ATKINS/SOBEL
PLAN SHEET 41 SHEET 68 OF 146