

**CHANGING ELEVATION OF SEWER MANHOLES**

STA. W 266+45.1 LT  
 STA. W 267+92.5 LT  
 STA. W 268+48.1 LT

**MANUFACTURED TERMINAL SECTION, FLARED**

STA. W 273+47.4 RT - W 273+84.9 RT

**REMOVAL AND DISPOSAL OF GUARDRAIL**

STA. W 273+47.4 RT - W 273+84.9 RT

**TEMPORARY 4 INCH WHITE LINE, PAINT**

**DURABLE 4 INCH WHITE LINE, (SEE OPTION ITEMS)**  
 (ALL LINES WILL INCLUDE EDGE LINE BREAKS AND  
 RADI1 FOR SIDE ROADS)  
 STA. W 259+50 - W 279+50 (SOLID LT & RT)

**TEMPORARY 4 INCH YELLOW LINE, PAINT**



**DURABLE 4 INCH YELLOW LINE, (SEE OPTION ITEMS)**  
 (ALL LINES WILL INCLUDE CENTER LINE BREAKS  
 FOR SIDE ROADS)  
 STA. W 259+50 - W 279+50 (SOLID LT & RT)

**REMOVING SIGNS**

AS SHOWN - 3

**ERECTING SALVAGED SIGNS**

AS SHOWN - 1

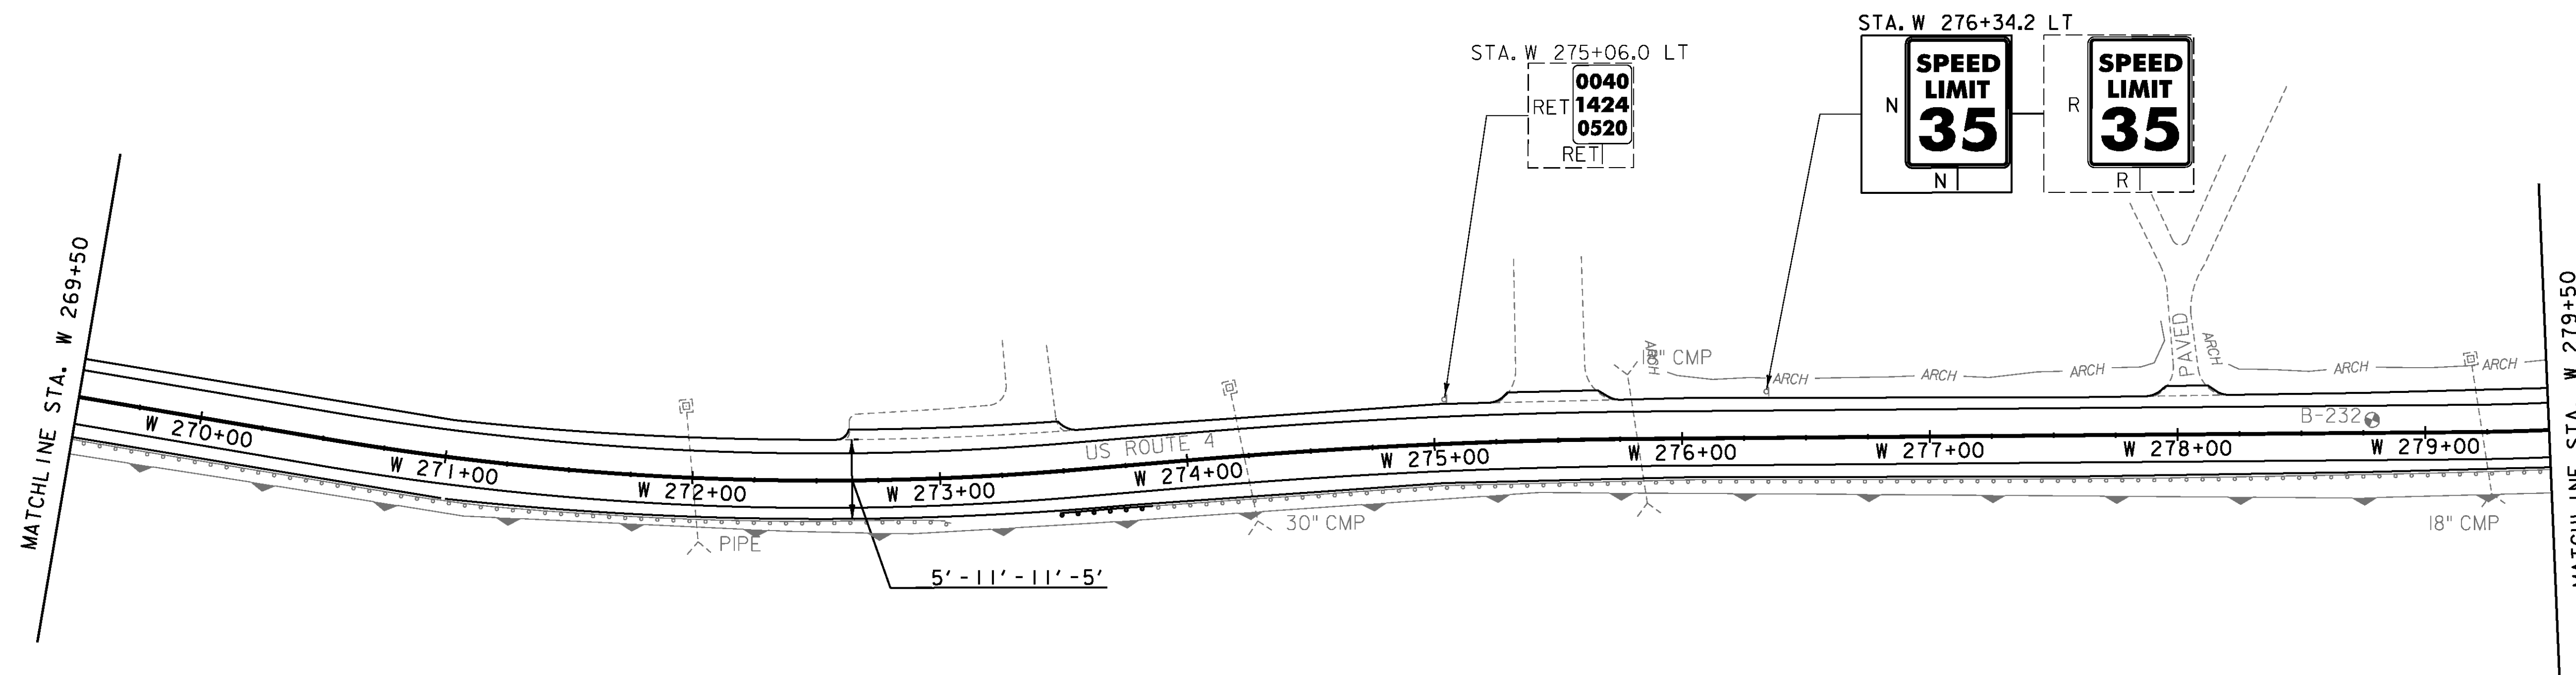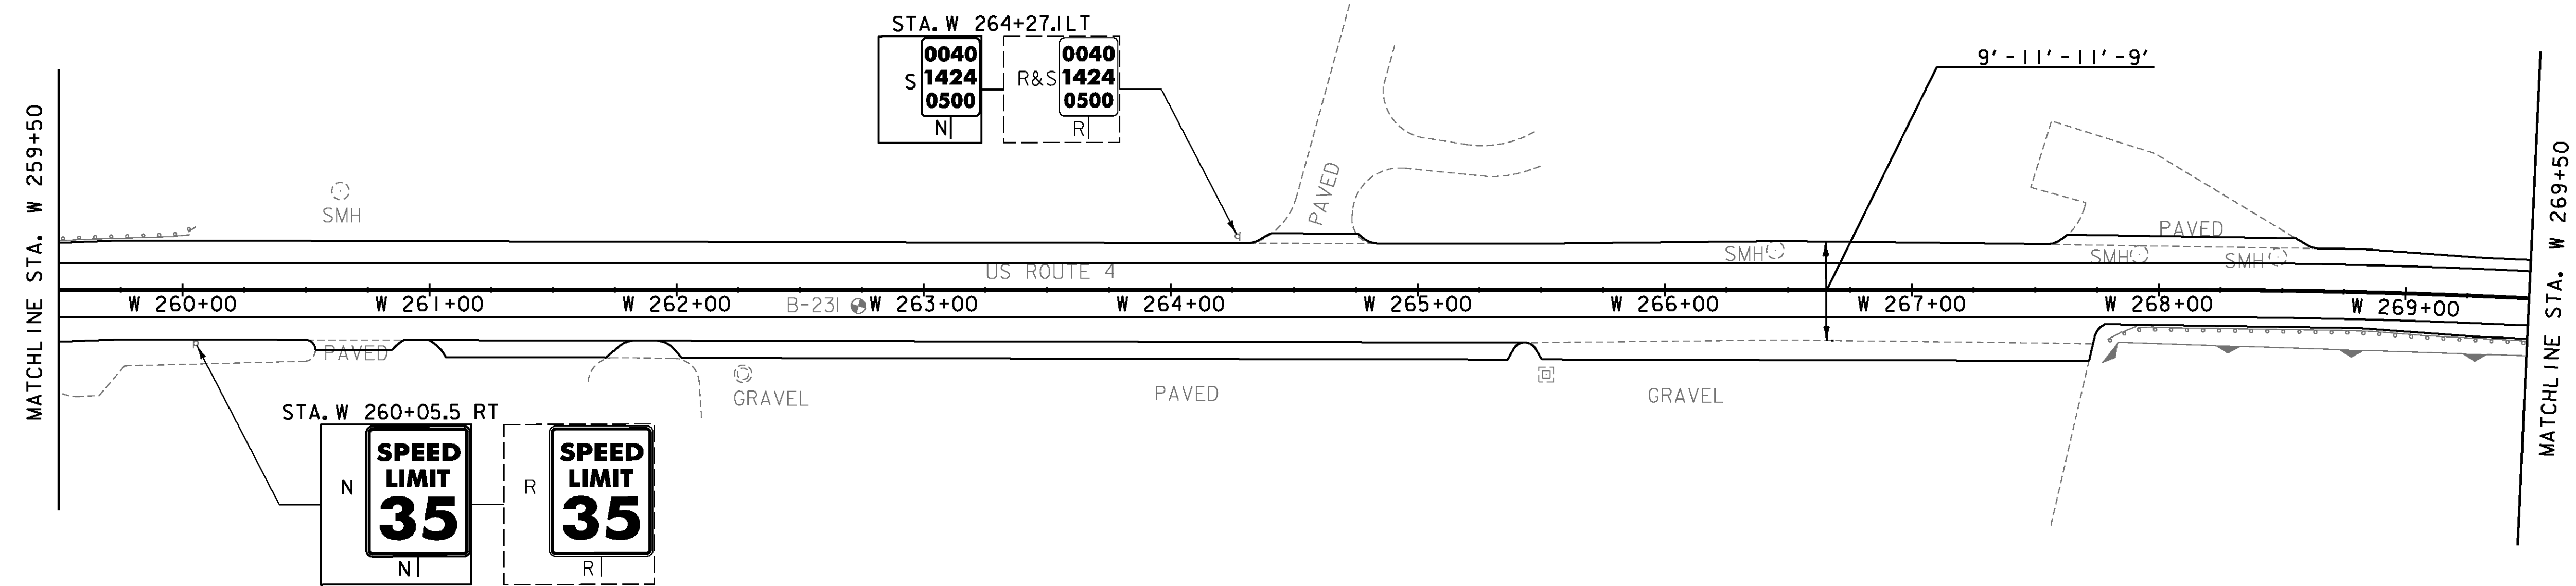

**SIGN LEGEND**

- R = REMOVE
- R&S = REMOVE AND SALVAGE
- RET = RETAIN
- S = SALVAGED
- N = NEW
- B-B = BACK TO BACK
- = EXISTING
- = NEW

PROJECT NAME: KILLINGTON-WOODSTOCK

PROJECT NUMBER: ER NH 020-2(38)

FILE NAME: z13bi92bdr.dgn

PROJECT LEADER: E. ATKINS

DESIGNED BY: T. BIGELOW/S. MUSTO

PLAN SHEET 47

PLOT DATE: 3/7/2016

DRAWN BY: I. KHALID

CHECKED BY: ATKINS/SOBEL

SHEET 74 OF 146

NOT TO SCALE