


1.5" Radius, 0.5" Border, White on Green;  
 "Johnson" D; "Rd" D;  
 Table of letter and object lefts.

J	o	h	n	s	o	n	R	d
5.1	10.6	15.6	20.9	25.7	30.2	35.2	43.1	46.6


STA. K 421+78.3 LT, K 432+39.5 LT

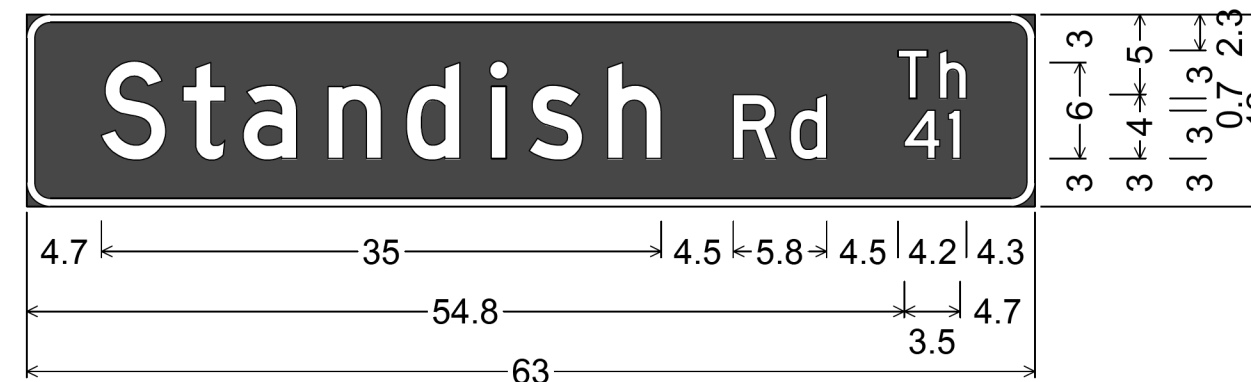

1.5" Radius, 0.5" Border, White on Blue;  
 "Standish" D; "Rd" D; "Th" D; "41" D;  
 Table of letter and object lefts.

S	t	a	n	d	i	s	h	R	d
4.7	9.8	13.5	18.8	23.7	29.0	31.4	36.3	44.2	47.7
		T	h						
		54.5	57.0						
4	1								
54.8	57.6								


STA. B 70+34.8 RT

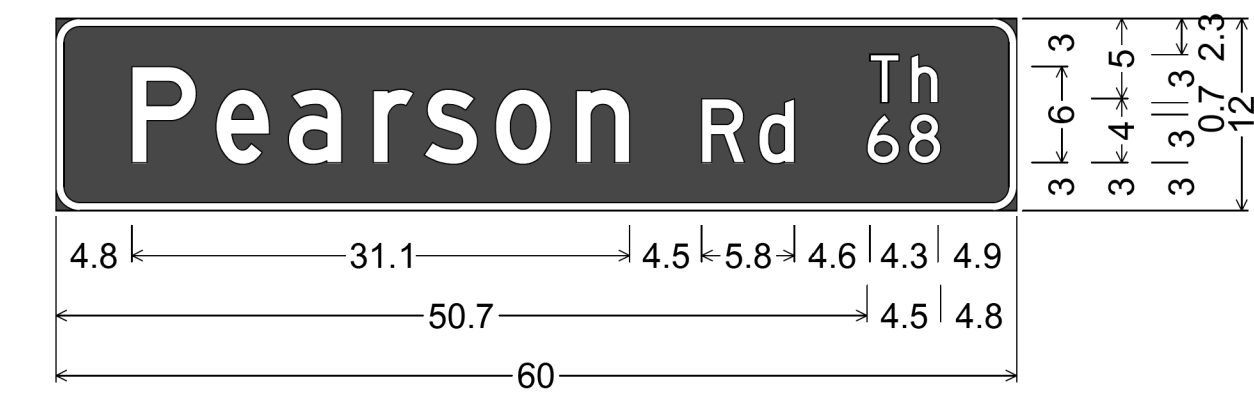

1.5" Radius, 0.5" Border, White on Blue;  
 "Pearson" D; "Rd" D; "Th" D; "68" D;  
 Table of letter and object lefts.

P	e	a	r	s	o	n	R	d	T	h
4.8	10.0	14.5	19.8	23.0	27.5	32.5	40.4	43.9	50.8	53.4
6	8									
50.7	53.2									


STA. B 135+11.7 RT

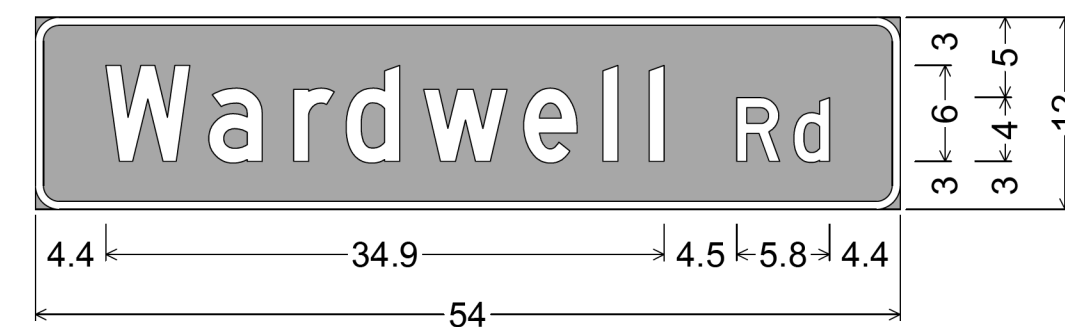

1.5" Radius, 0.5" Border, White on Green;  
 "Wardwell" D; "Rd" D;  
 Table of letter and object lefts.

W	a	r	d	w	e	l	l	R	d
4.4	10.8	16.1	19.4	24.3	30.5	35.5	38.4	43.8	47.4


STA. K 425+90.5 RT

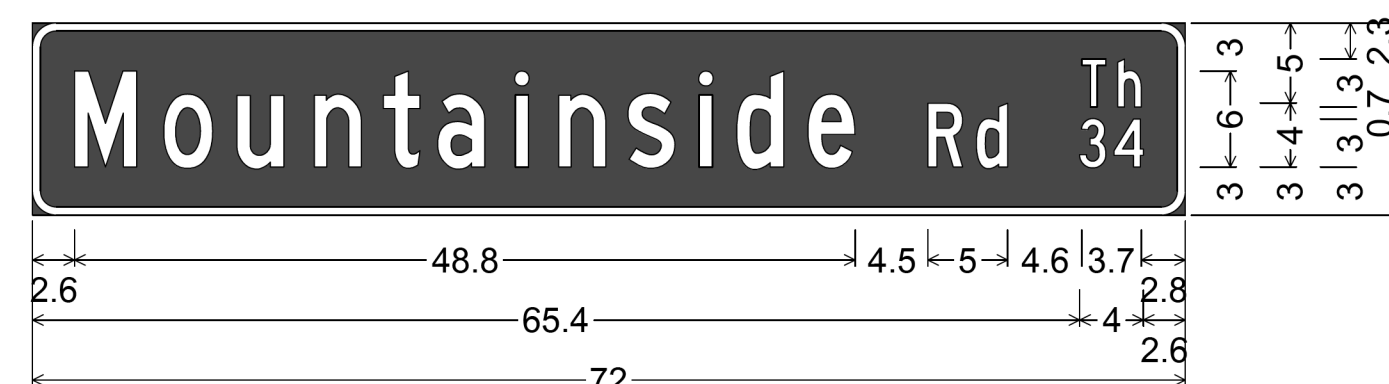

1.5" Radius, 0.5" Border, White on Blue;  
 "Mountainside" C; "Rd" C; "Th" C; "34" C;  
 Table of letter and object lefts.

M	o	u	n	t	a	i	n	s	i	d	e
2.6	8.2	12.8	17.6	21.9	25.3	30.2	32.9	37.2	41.7	44.0	48.5
		R	d	T	h						
		55.9	58.9	65.5	67.8						
3	4										
65.4	67.5										


STA. B 83+67.5 RT, B 93+20.5 RT

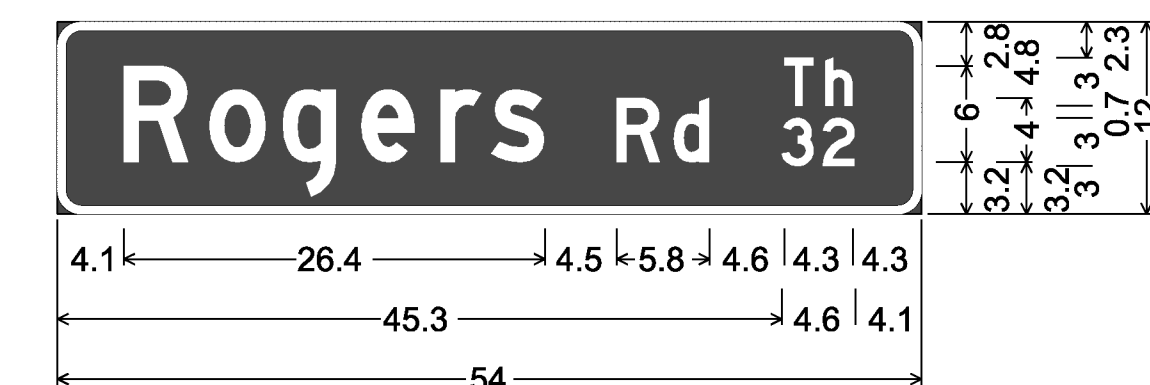

1.5" Radius, 0.5" Border, White on Blue;  
 [Rogers] D; [Rd] D; [Th] D; [32] D;  
 Table of letter and object lefts.

R	o	g	e	r	s	R	d	T	h
4.1	9.5	14.1	19.0	23.9	27.1	35.0	38.5	45.4	48.0
3	2								
45.3	47.8								


STA. B 210+28.2 LT

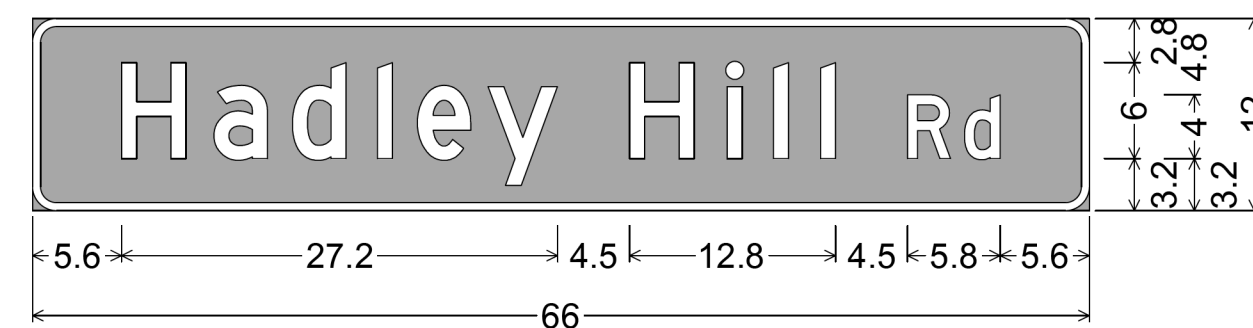

1.5" Radius, 0.5" Border, White on Green;  
 "Hadley" D; "Hill" D; "Rd" D;  
 Table of letter and object lefts.

H	a	d	i	e	y	H	i	l	l	R	d
5.6	11.3	16.3	21.6	24.1	28.5	37.3	43.4	46.3	49.2	54.6	58.2


STA. K 435+58.6 RT

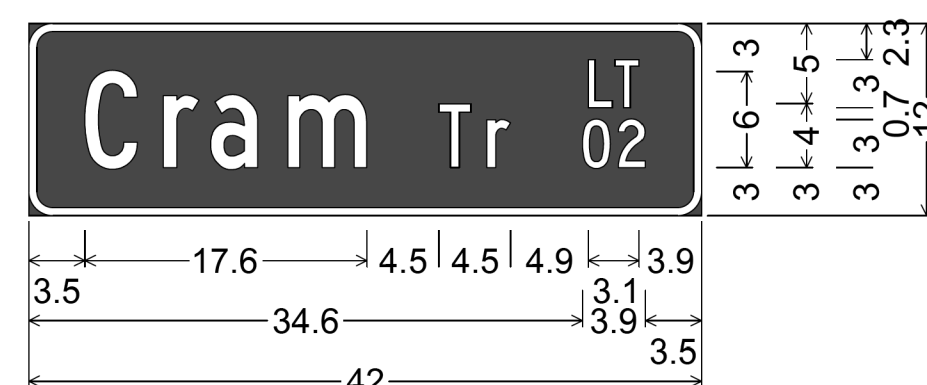

1.5" Radius, 0.5" Border, White on Blue;  
 "Cram" C; "Tr" C; "LT" C; "02" C;  
 Table of letter and object lefts.

C	r	a	m	T	r	L	T
3.5	8.4	11.4	16.2	25.6	28.6	35.0	36.6
0	2						
34.6	36.8						


STA. B 6+05.8 LT

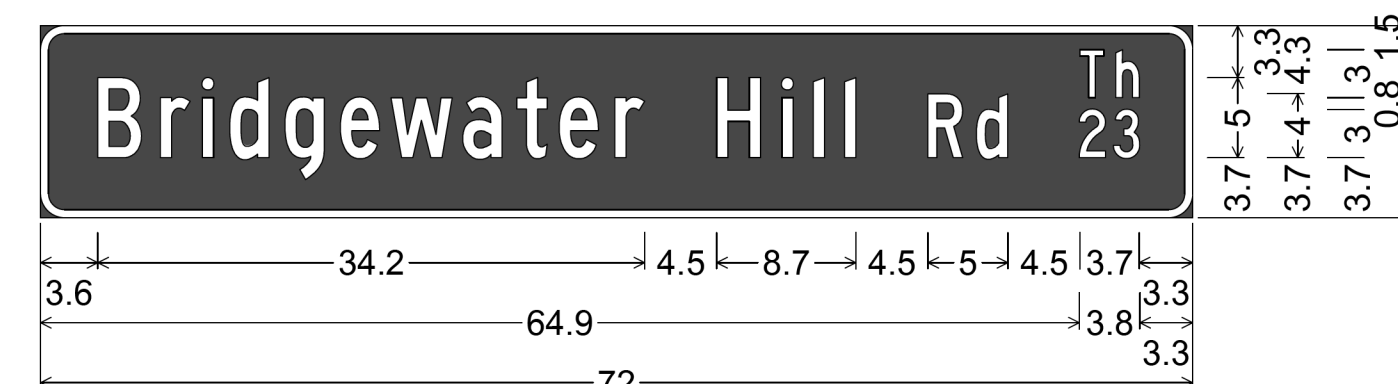

1.5" Radius, 0.5" Border, White on Blue;  
 "Bridgewater" C 80% spacing; "Hill" C 80% spacing; "Rd" C; "Th" C;  
 "23" C;  
 Table of letter and object lefts.

B	r	i	d	g	e	w	a	t	e	r	
3.6	7.5	10.1	11.8	15.3	18.7	21.9	26.4	29.8	32.4	35.9	
		H	i	l	l	R	d	T	h		
		42.3	46.3	48.3	50.3	55.5	58.5	65.0	67.2		
2	3										
64.9	67.1										


STA. B 109+41.3 LT

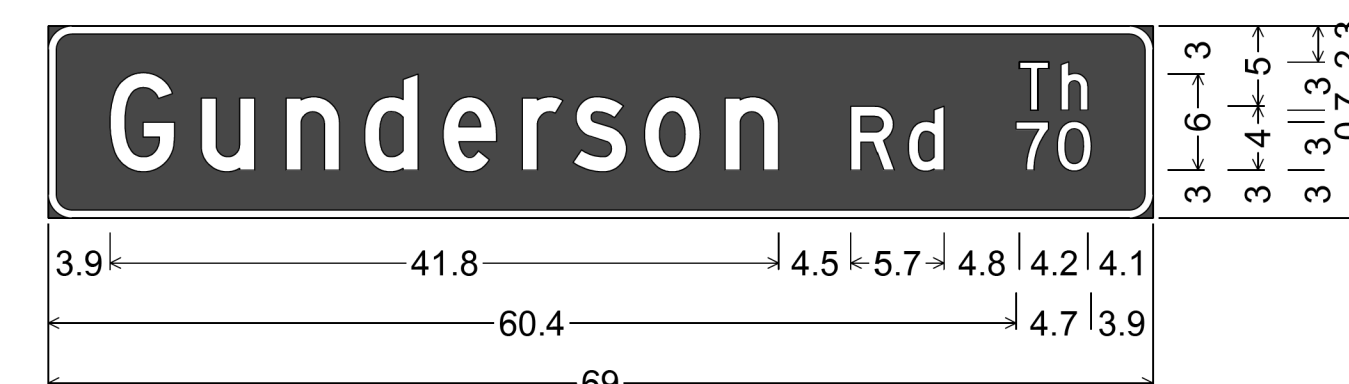

1.5" Radius, 0.5" Border, White on Blue;  
 "Gunderson" D; "Rd" D; "Th" D; "70" D;  
 Table of letter and object lefts.

G	u	n	d	e	r	s	o	n	R	d	T	h
3.9	9.6	14.9	19.8	24.7	29.6	32.8	37.3	42.3	50.2	53.7	60.7	63.3
7	0											
60.4	63.0											

STA. B 176+16.8 RT

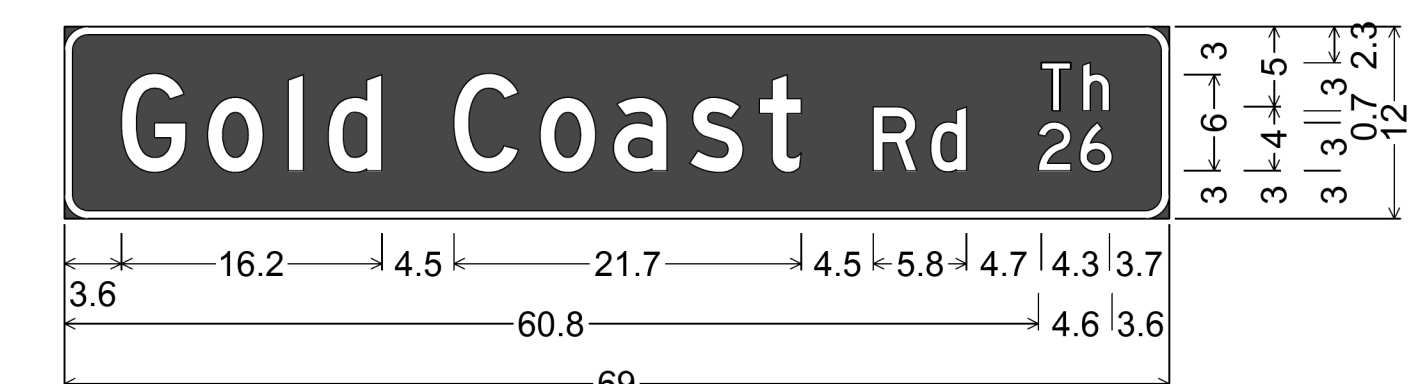

1.5" Radius, 0.5" Border, White on Blue;  
 "Gold" D; "Coast" D; "Rd" D; "Th" D; "26" D;  
 Table of letter and object lefts.

G	o	i	d	C	o	a	s	t	R	d	T	h
3.6	9.0	14.0	16.5	24.3	29.7	34.3	39.1	43.4	50.5	54.1	61.0	63.6
2	6											
60.8	63.4											

STA. B 367+73.9 LT

PROJECT NAME:	KILLINGTON-WOODSTOCK
PROJECT NUMBER:	ER NH 020-2(38)
FILE NAME:	z13bi92sgnde+tdr.dgn
PROJECT LEADER:	E. ATKINS
DESIGNED BY:	T. BIGELOW
TRAFFIC SIGN DETAIL SHEET 4	
PLOT DATE:	3/7/2016
DRAWN BY:	S. MUSTO
CHECKED BY:	ATKINS/SOBEL
SHEET	126 OF 146