


1.5" Radius, 0.5" Border, White on Green;
 "Westerdale" D; "Rd" D; "Th" D; "16" D;
 Table of letter and object lefts.

W	e	s	t	e	r	d	a	i	e	R	d
3.3	9.8	14.2	18.5	22.3	27.2	30.5	35.4	40.7	43.2	51.1	54.7
T h											
61.4		64.0									
I		6									
62.2		63.6									


STA. W 172+19.6 LT

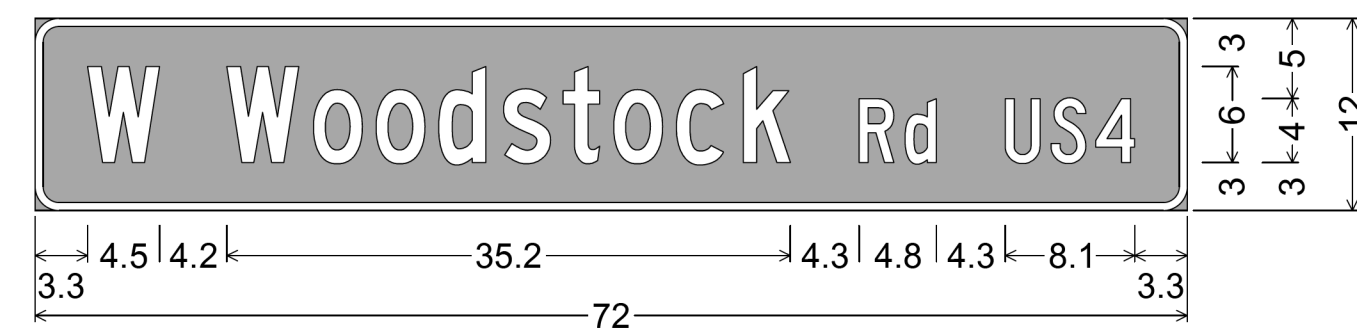

1.5" Radius, 0.5" Border, White on Green;
 "W" C 80% spacing; "Woodstock" C 80% spacing;
 "Rd" C 80% spacing; "US4" C 80% spacing;
 Table of letter and object lefts.

W	W	o	o	d	s	t	o	c	k	R	d
3.3	12.0	17.4	21.3	25.2	29.3	33.0	36.2	40.1	44.3	51.5	54.4
U		S		4							
60.6		63.5		66.3							


STA. W 172+25.1LT, W 232.48.0 LT, W 258+49.4 RT

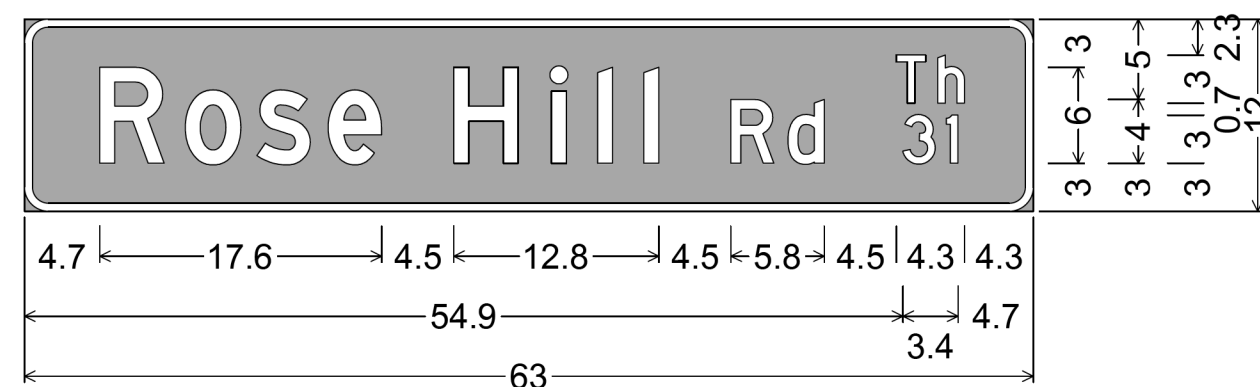

1.5" Radius, 0.5" Border, White on Green;
 "Rose" D; "Hill" D; "Rd" D; "Th" D; "31" D;
 Table of letter and object lefts.

R	o	s	e	H	i	l	l	R	d		
4.7	10.1	14.5	19.0	26.8	32.9	35.8	38.7	44.1	47.7		
T h											
54.4		57.0									
3		I									
54.9		57.6									


STA. W 257+57.8 LT

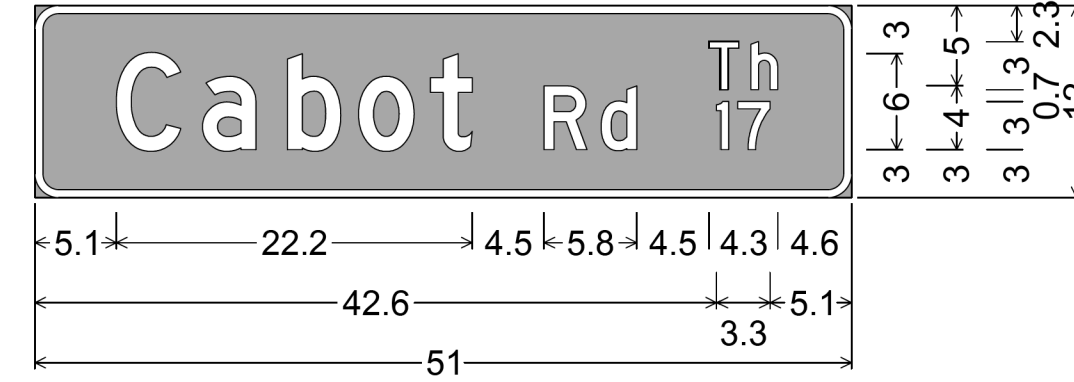

1.5" Radius, 0.5" Border, White on Green;
 "Cabot" D; "Rd" D; "Th" D; "17" D;
 Table of letter and object lefts.

C	a	b	o	t	R	d	T	h
5.1	10.5	15.8	20.2	24.7	31.8	35.4	42.1	44.7
I		7						
42.6		43.9						


STA. W 179+06.3 LT

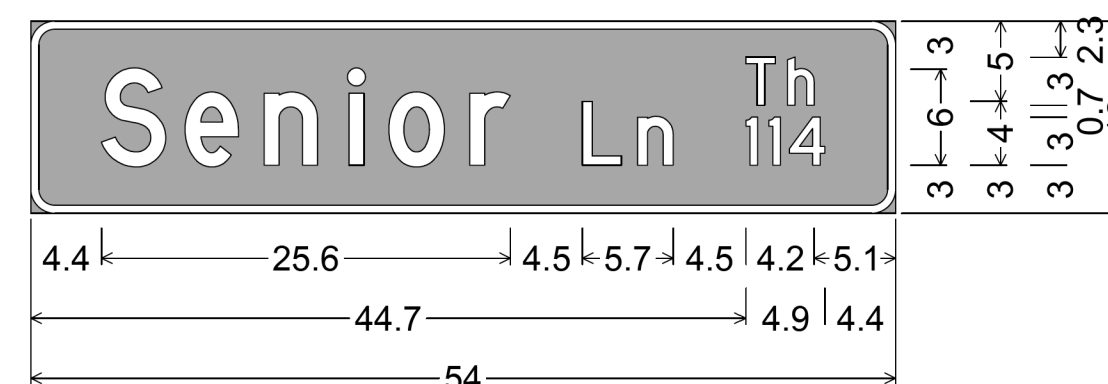

1.5" Radius, 0.5" Border, White on Green;
 "Senior" D; "Ln" D; "Th" D; "114" D;
 Table of letter and object lefts.

S	e	n	i	o	r	L	n	T	h
4.4	9.6	14.6	19.9	22.4	27.4	34.5	37.9	44.7	47.2
I		I		4					
44.7		46.1		47.4					


STA. W 231+90.0 LT, W 239+45.7 LT

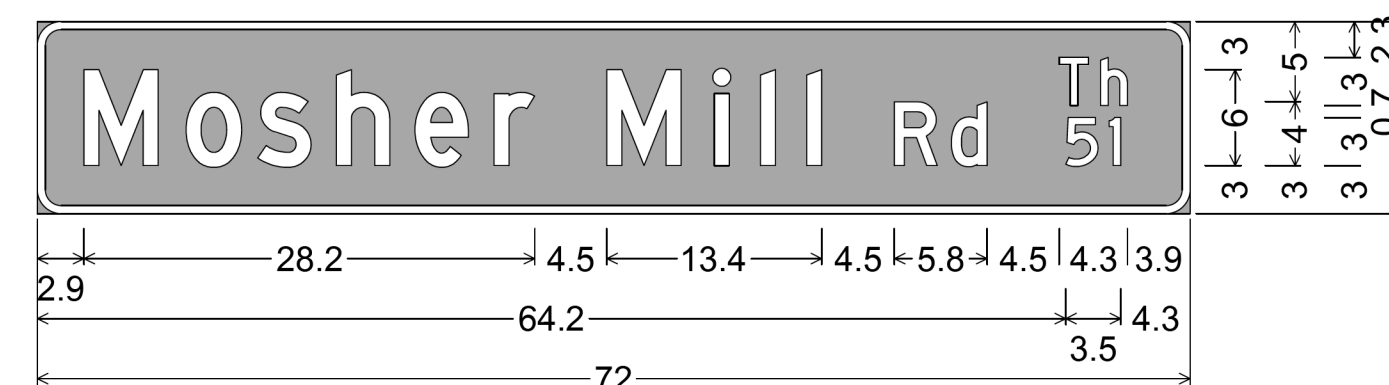

1.5" Radius, 0.5" Border, White on Green;
 "Mosher" D; "Mill" D; "Rd" D; "Th" D; "51" D;
 Table of letter and object lefts.

M	o	s	h	e	r	M	i	l	l	R	d
2.9	9.3	13.8	18.7	23.6	28.5	35.6	42.3	45.2	48.1	53.5	57.1
T		h									
63.8		66.4									
5		I									
64.2		66.9									


STA. W 258+56.4 RT

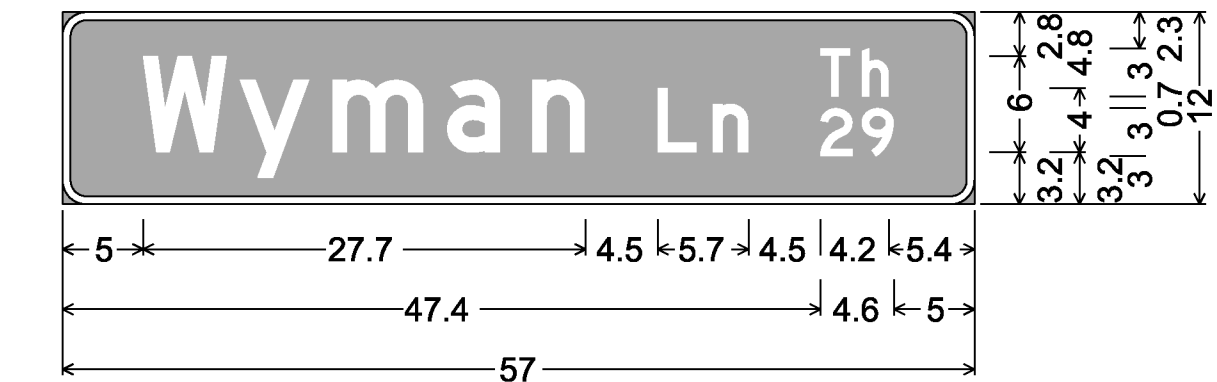

1.5" Radius, 0.5" Border, White on Green;
 [Wyman] D; [Ln] D; [Th] D; [29] D;
 Table of letter and object lefts.

W	y	m	a	n	L	n	T	h
5.0	11.1	16.9	24.0	29.3	37.2	40.6	47.4	50.0
2		9						
47.4		50.0						

STA. W 215+39.9 LT

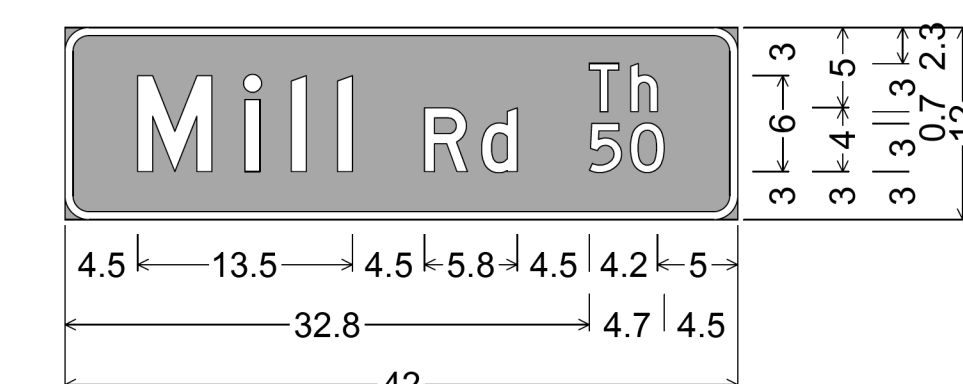

1.5" Radius, 0.5" Border, White on Green;
 "Mill" D; "Rd" D; "Th" D; "50" D;
 Table of letter and object lefts.

M	i	l	l	R	d	T	h
4.5	11.3	14.1	17.0	22.5	26.0	32.8	35.4
5		0					
32.8		35.3					

STA. W 252+11.5 RT

PROJECT NAME:	KILLINGTON-WOODSTOCK
PROJECT NUMBER:	ER NH 020-2(38)
FILE NAME: z13bi92sgnde+bdr.dgn	PLOT DATE: 3/7/2016
PROJECT LEADER: E. ATKINS	DRAWN BY: S. MUSTO
DESIGNED BY: T. BIGELOW	CHECKED BY: ATKINS/SOBEI
TRAFFIC SIGN DETAIL SHEET 6	SHEET 128 OF 146