

TEMPORARY 4 INCH WHITE LINE, PAINT
 MM 1.485 - MM 1.796 LT & RT (EDGELINES)
 (WITH BREAKS OR RADIAT TOWN HIGHWAYS)
 MM 1.540 - MM 1.796 RT (LANE LINE - DASHED)
 MM 1.765 - MM 1.796 LT (LANE LINE - DASHED)

DURABLE 4 INCH WHITE LINE, POLYUREA
 MM 1.485 - MM 1.796 LT & RT (EDGELINES)
 (WITH BREAKS OR RADIAT TOWN HIGHWAYS)
 MM 1.540 - MM 1.796 RT (LANE LINE - DASHED)
 MM 1.765 - MM 1.796 LT (LANE LINE - DASHED)

TEMPORARY 4 INCH YELLOW LINE, PAINT
 MM 1.485 - MM 1.700 SOLID LT & RT (CENTERLINE)
 (WITH CENTERLINE BREAKS AT TOWN HIGHWAYS)
 MM 1.700 - MM 1.745 SOLID LT & RT (CENTERLINE AT PAINTED ISLAND)
 MM 1.755 - MM 1.796 SOLID LT & RT (CENTERLINE AT PAINTED ISLAND)
 MM 1.731RT (CENTERLINE AT TH 65)

DURABLE 4 INCH YELLOW LINE, POLYUREA
 MM 1.485 - MM 1.700 SOLID LT & RT (CENTERLINE)
 (WITH CENTERLINE BREAKS AT TOWN HIGHWAYS)
 MM 1.700 - MM 1.745 SOLID LT & RT (CENTERLINE AT PAINTED ISLAND)
 MM 1.755 - MM 1.796 SOLID LT & RT (CENTERLINE AT PAINTED ISLAND)
 MM 1.731RT (CENTERLINE AT TH 65)

TEMPORARY 8 INCH YELLOW LINE, PAINT
 MM 1.700 - MM 1.745 SOLID LT & RT (DIAGONALS AT PAINTED ISLAND)
 MM 1.755 - MM 1.796 SOLID LT & RT (DIAGONALS AT PAINTED ISLAND)


DURABLE 8 INCH YELLOW LINE, POLYUREA
 MM 1.700 - MM 1.745 SOLID LT & RT (DIAGONALS AT PAINTED ISLAND)
 MM 1.755 - MM 1.796 SOLID LT & RT (DIAGONALS AT PAINTED ISLAND)

TEMPORARY LETTER OR SYMBOL, PAINT
 MM 1.731RT "STOP" (TH 65)

DURABLE LETTER OR SYMBOL (OPTION ITEM)
 MM 1.731RT "STOP" (TH 65)

TEMPORARY 24 INCH STOP BAR, PAINT
 MM 1.731RT (TH 65)

DURABLE 24 INCH STOP BAR (OPTION ITEM)
 MM 1.731RT (TH 65)

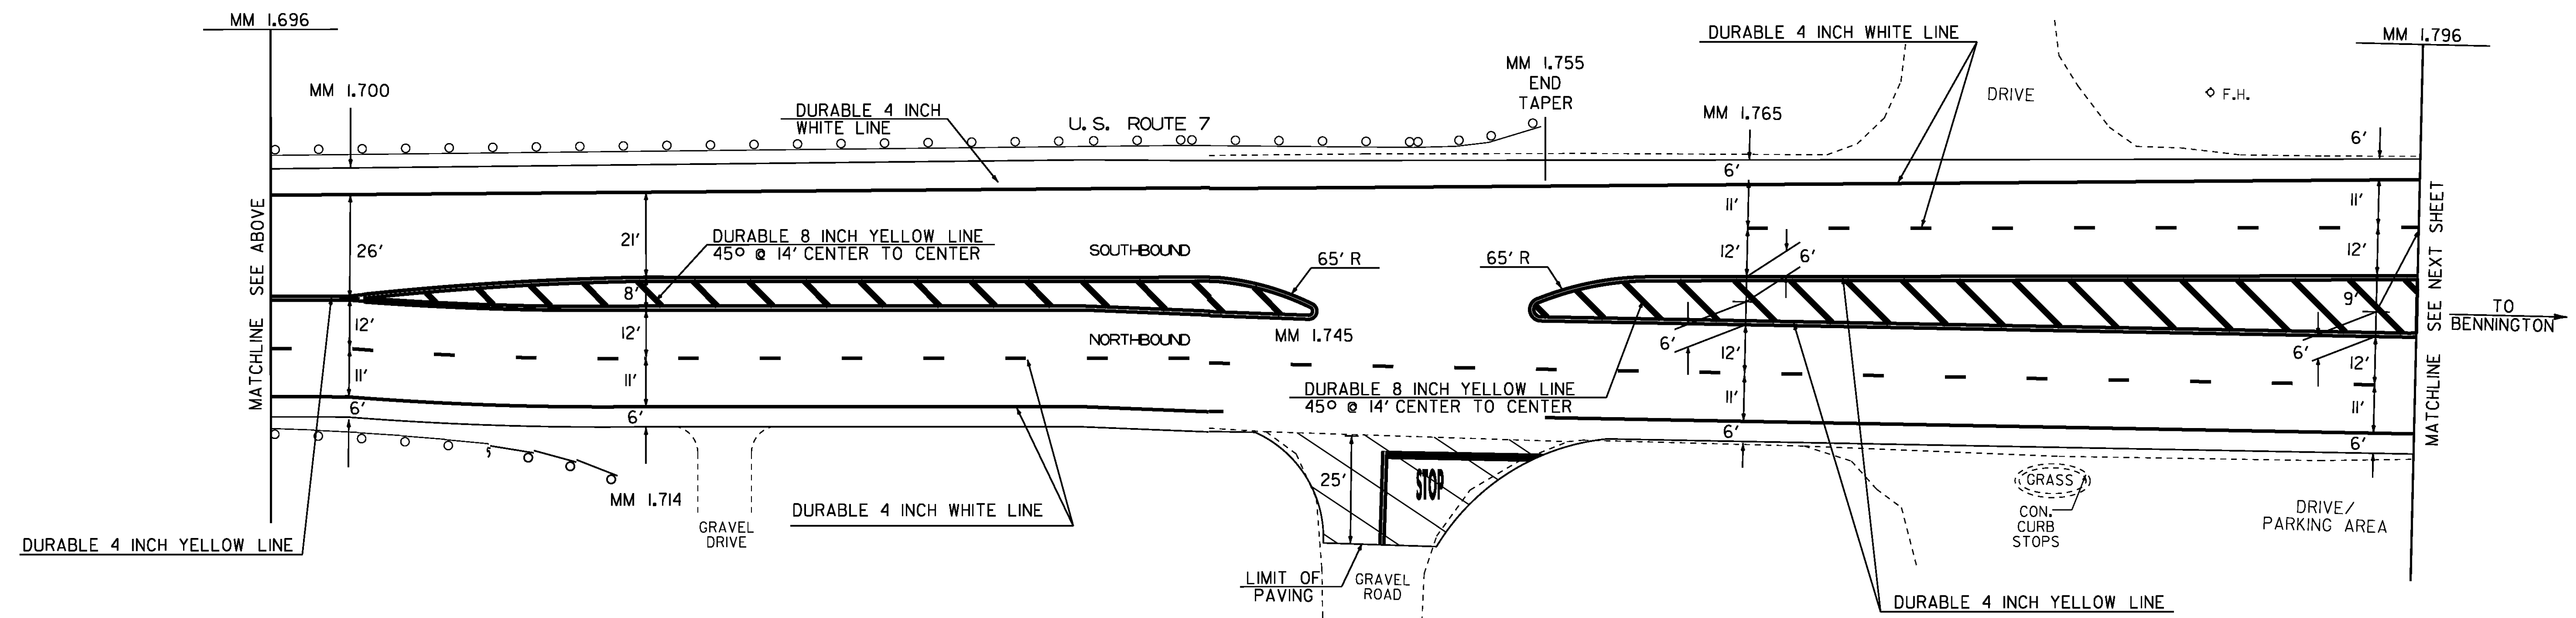

ALL TOWN HIGHWAY APPROACHES TO BE PAVED WITH FINAL ALTERNATE SURFACE TREATMENT OR ITEM 490.30 SUPERPAVE BITUMINOUS CONCRETE PAVEMENT AT THE DISCRETION OF THE CONTRACTOR. ESTIMATED QUANTITIES OF EACH ALTERNATE SURFACE TREATMENT AND ITEM 490.30 HAVE BEEN INCLUDED FOR THIS PURPOSE.

NOT TO SCALE

PROJECT SPECIAL MARKING LAYOUT SHEET #1

PROJECT NAME:	POWNAI - BENNINGTON
PROJECT NUMBER:	NH SURF (42)
FILE NAME:	I3b592\pl3b592.dgn
PROJECT LEADER:	FOWLER
DESIGNED BY:	LOCKE
IPARM FILE NAME:	pl3b592_10.1
PLOT DATE:	02-APR-2014
DRAWN BY:	LOCKE
CHECKED BY:	PAVT MGMT
SHEET	10 OF 23