

TEMPORARY 4 INCH WHITE LINE, PAINT
 MM 4.729 - MM 4.938 LT & RT (EDGELINES)
 (WITH BREAKS OR RADIAT TOWN HIGHWAYS)
 MM 4.744 RT (EDGELINES TH 3)
 MM 4.744 - MM 4.768 LT (LANE LINE - SOLID)
 MM 4.768 - MM 4.800 LT (LANE LINE - DOTTED)
 MM 4.768 - MM 4.800 RT (LANE LINE - DOTTED)
 MM 4.800 - MM 4.828 RT (LANE LINE - SOLID)
 MM 4.828 LT (EDGELINES TH 2)

DURABLE 4 INCH WHITE LINE, POLYUREA
 MM 4.729 - MM 4.938 LT & RT (EDGELINES)
 (WITH BREAKS OR RADIAT TOWN HIGHWAYS)
 MM 4.744 RT (EDGELINES TH 3)
 MM 4.744 - MM 4.768 LT (LANE LINE - SOLID)
 MM 4.768 - MM 4.800 LT (LANE LINE - DOTTED)
 MM 4.768 - MM 4.800 RT (LANE LINE - DOTTED)
 MM 4.800 - MM 4.828 RT (LANE LINE - SOLID)
 MM 4.828 LT (EDGELINES TH 2)

TEMPORARY 4 INCH YELLOW LINE, PAINT
 MM 4.729 - MM 4.743 SOLID LT & RT (CENTERLINE AT PAINTED ISLAND)
 MM 4.744 RT (CENTERLINE AT TH 3)
 MM 4.748 - MM 4.824 SOLID LT & RT (CENTERLINE)
 MM 4.828 LT (CENTERLINE AT TH 2)
 MM 4.832 - MM 4.938 SOLID LT & RT (CENTERLINE AT PAINTED ISLAND)


DURABLE 4 INCH YELLOW LINE, POLYUREA
 MM 4.729 - MM 4.743 SOLID LT & RT (CENTERLINE AT PAINTED ISLAND)
 MM 4.744 RT (CENTERLINE AT TH 3)
 MM 4.748 - MM 4.824 SOLID LT & RT (CENTERLINE)
 MM 4.828 LT (CENTERLINE AT TH 2)
 MM 4.832 - MM 4.938 SOLID LT & RT (CENTERLINE AT PAINTED ISLAND)

TEMPORARY 8 INCH YELLOW LINE, PAINT
 MM 4.729 - MM 4.743 SOLID LT & RT (DIAGONALS AT PAINTED ISLAND)
 MM 4.832 - MM 4.938 SOLID LT & RT (DIAGONALS AT PAINTED ISLAND)

DURABLE 8 INCH YELLOW LINE, POLYUREA
 MM 4.729 - MM 4.743 SOLID LT & RT (DIAGONALS AT PAINTED ISLAND)
 MM 4.832 - MM 4.938 SOLID LT & RT (DIAGONALS AT PAINTED ISLAND)

TEMPORARY LETTER OR SYMBOL, PAINT
 MM 4.748 LT -
 MM 4.758 LT - "ONLY"
 MM 4.763 LT -
 MM 4.744 RT "STOP" (TH 3)
 MM 4.828 LT "STOP" (TH 2)
 MM 4.807 LT -
 MM 4.814 LT - "ONLY"
 MM 4.824 LT -

DURABLE LETTER OR SYMBOL (OPTION ITEM)
 MM 4.748 LT -
 MM 4.758 LT - "ONLY"
 MM 4.763 LT -
 MM 4.744 RT "STOP" (TH 3)
 MM 4.828 LT "STOP" (TH 2)
 MM 4.807 LT -
 MM 4.814 LT - "ONLY"
 MM 4.824 LT -

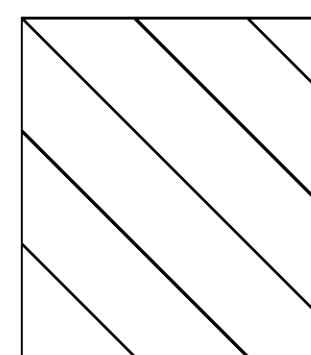

ALL TOWN HIGHWAY APPROACHES TO BE PAVED WITH FINAL ALTERNATE SURFACE TREATMENT OR ITEM 490.30 SUPERPAVE BITUMINOUS CONCRETE PAVEMENT AT THE DISCRETION OF THE CONTRACTOR. ESTIMATED QUANTITIES OF EACH ALTERNATE SURFACE TREATMENT AND ITEM 490.30 HAVE BEEN INCLUDED FOR THIS PURPOSE.

NOT TO SCALE
PROJECT SPECIAL MARKING LAYOUT SHEET #8

PROJECT NAME:	POWNAI - BENNINGTON
PROJECT NUMBER:	NH SURF (42)
FILE NAME:	I3b592\pl3b592.dgn
PROJECT LEADER:	FOWLER
DESIGNED BY:	LOCKE
IPARM FILE NAME:	pl3b592_17.1
PLOT DATE:	02-APR-2014
DRAWN BY:	LOCKE
CHECKED BY:	PAVT MGMT
	SHEET 17 OF 23