


**RUTTING DATA INFORMATION**

**US 7 Pownal-Bennington NH SURF(42) Preconstruction Ruts**  
 Profiled 12/5/2013

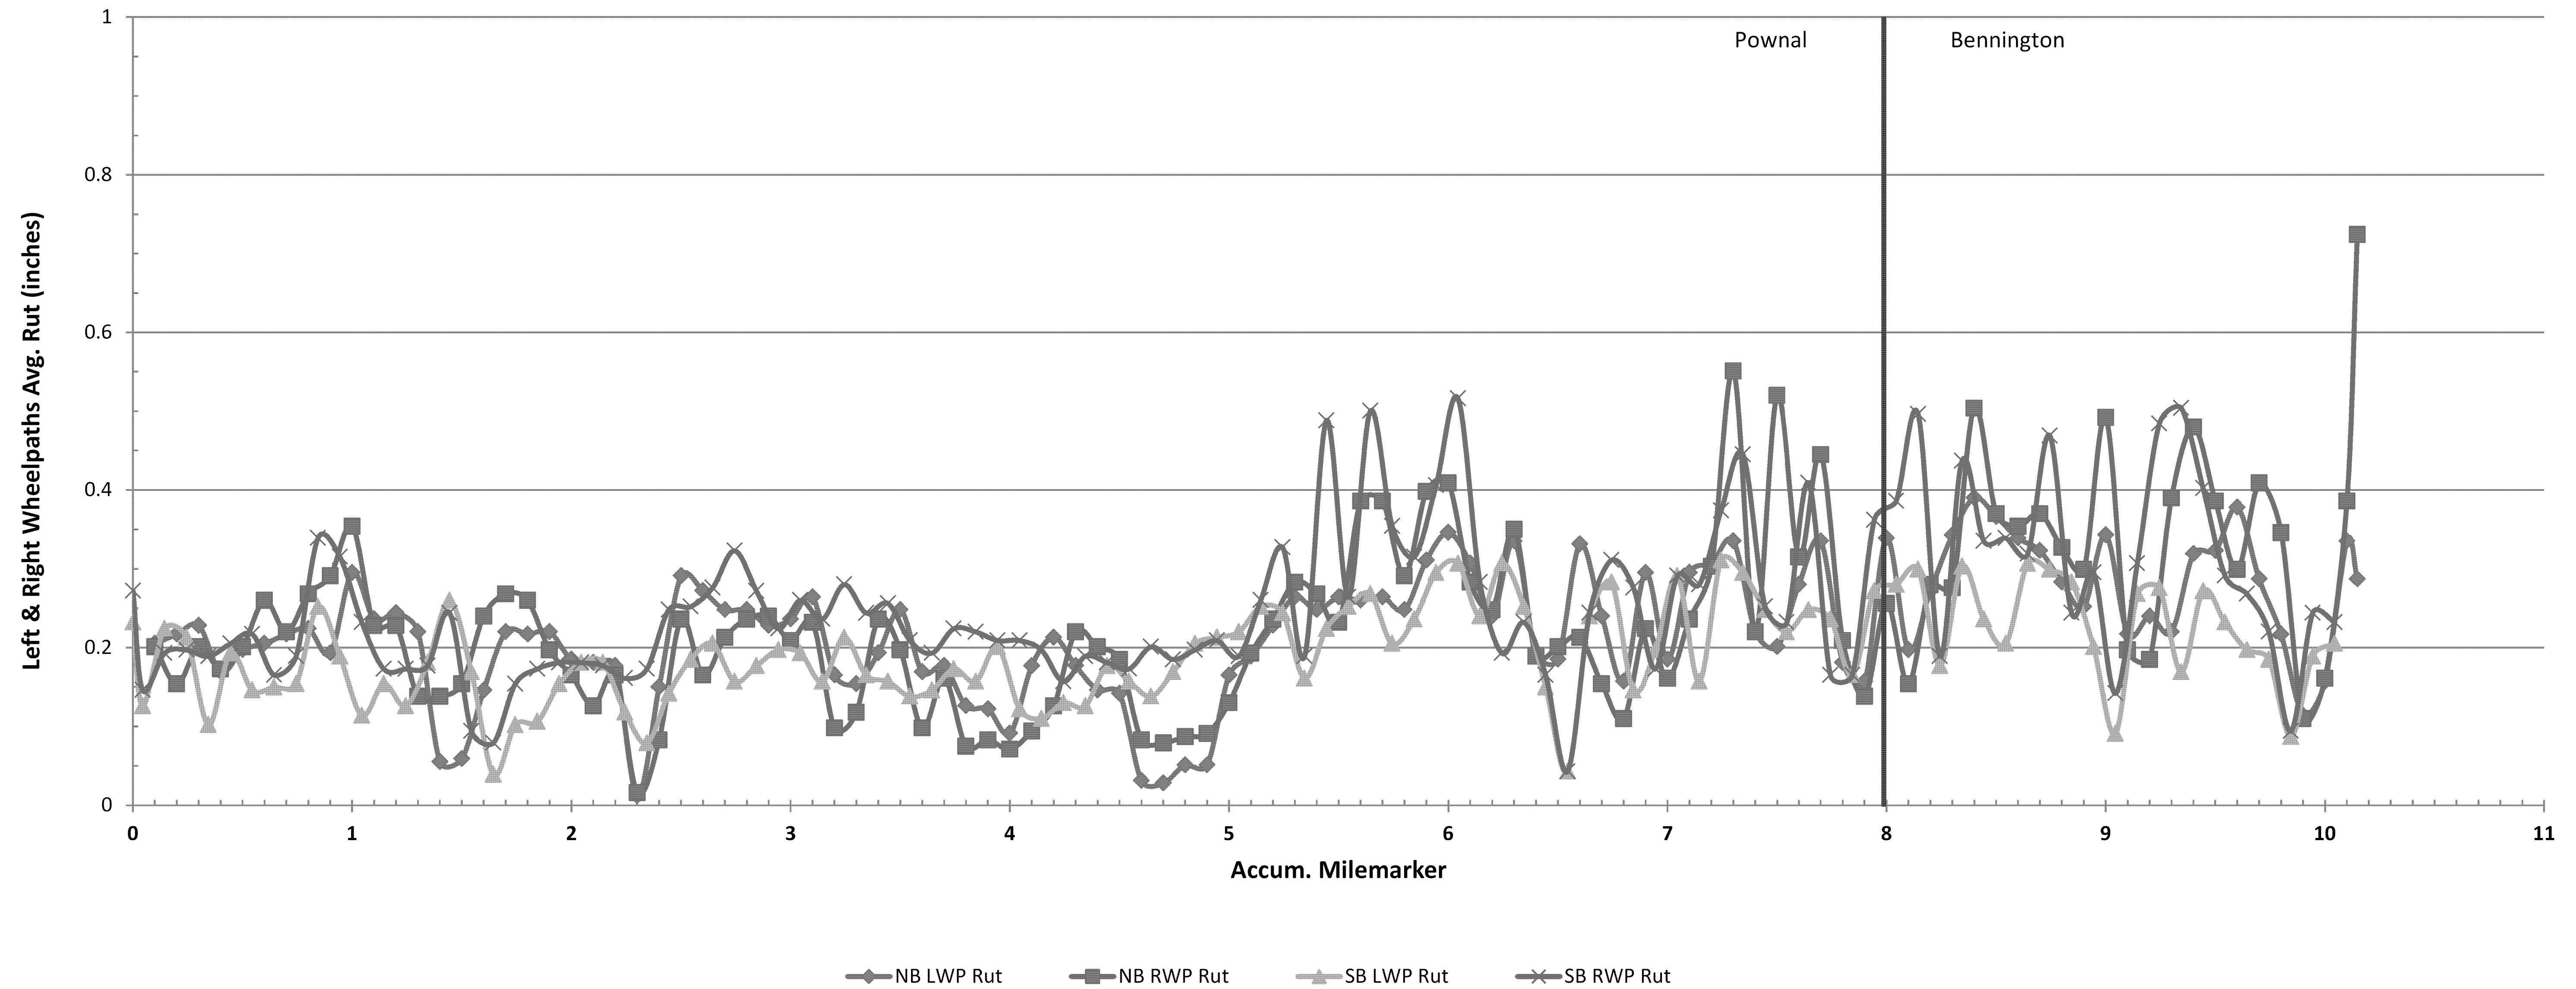

**FOR INFORMATIONAL PURPOSES ONLY**

**RUTTING  
 DATA  
 INFORMATION  
 SHEET**

PROJECT NAME:	POWNAI - BENNINGTON
PROJECT NUMBER:	NH SURF (42)
FILE NAME:	I3b592\pl3b592.dgn
PROJECT LEADER:	FOWLER
DESIGNED BY:	LOCKE
IPARM FILE NAME:	pl3b592_21.i
PLOT DATE:	02-APR-2014
DRAWN BY:	LOCKE
CHECKED BY:	PAVT MGMT
SHEET	21 OF 23