



DURABLE 4 INCH WHITE LINE, POLYUREA
MM 0.000 - MM 3.418 LT & RT
(WITH BREAKS OR RADII AT TOWN HIGHWAYS)

DURABLE 4 INCH YELLOW LINE, POLYUREA
MM 0.000 - MM 0.045 SOLID LT & RT
MM 0.045 - 0.190 MM SOLID LT & DASHED RT
MM 0.190 - MM 0.260 DASHED RT
MM 0.260 - MM 0.335 DASHED LT & SOLID RT
MM 0.335 - MM 0.950 SOLID LT & RT
MM 0.950 - MM 1.100 SOLID LT & DASHED RT
MM 1.100 - MM 1.275 DASHED RT
MM 1.275 - MM 1.335 DASHED LT & SOLID RT
MM 1.335 - MM 1.585 SOLID LT & RT
MM 1.585 - MM 1.675 SOLID LT & DASHED RT
MM 1.675 - MM 1.800 DASHED RT
MM 1.800 - MM 1.940 DASHED LT & SOLID RT
MM 1.940 - MM 1.975 SOLID LT & RT
MM 1.975 - MM 2.120 SOLID LT & DASHED RT
MM 2.120 - MM 2.280 DASHED RT
MM 2.280 - MM 2.380 DASHED LT & SOLID RT
MM 2.380 - MM 2.790 SOLID LT & RT
MM 2.790 - MM 2.945 SOLID LT & DASHED RT
MM 2.945 - MM 3.418 DASHED RT
(WITH CENTERLINE BREAKS AT TOWN HIGHWAYS)

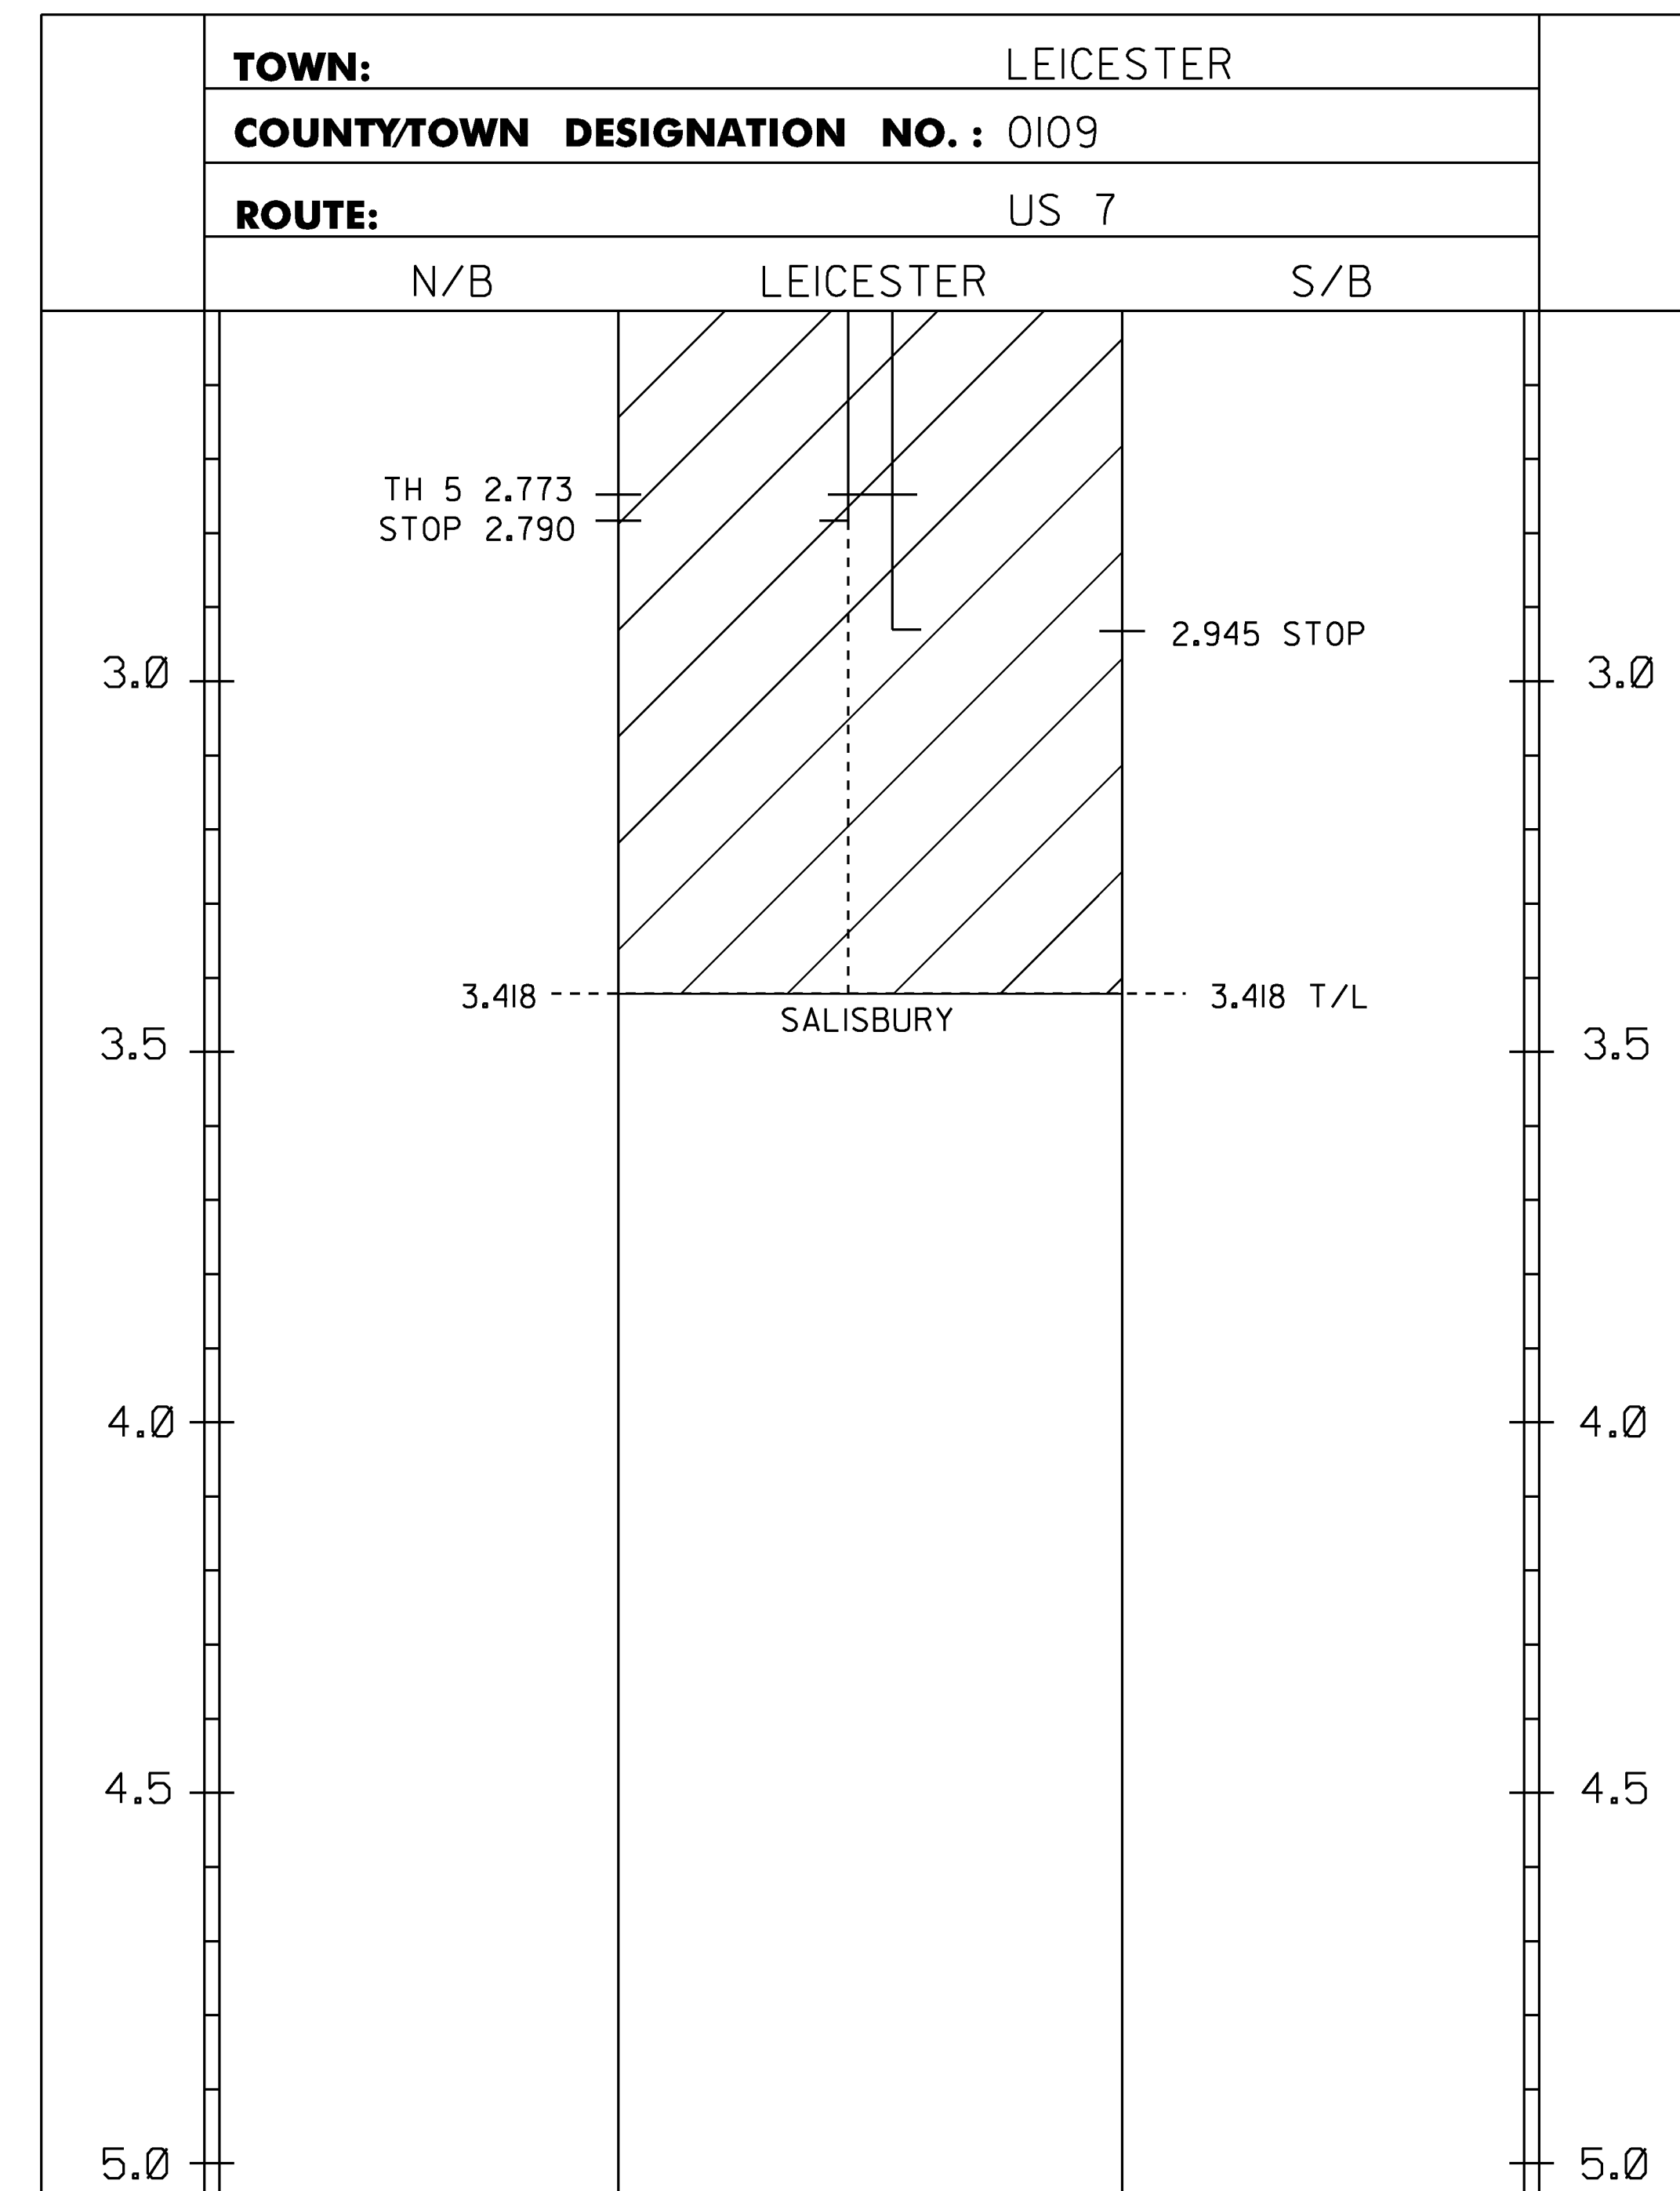

LEGEND
TWBH-THROUGHWAY BEGINS HERE
TWEH-THROUGHWAY ENDS HERE
SHB-STATE HIGHWAY BEGINS
SHE-STATE HIGHWAY ENDS
SL-SPEED LIMIT
T/L-TOWN LINE

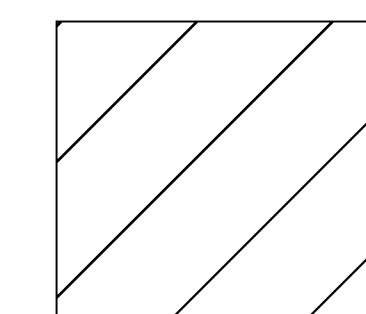

PROJECT AREA

NOTES:
1. THIS SHEET TO BE USED FOR THE LAYOUT OF ALL CENTERLINE PAVEMENT MARKINGS.
THE RESIDENT ENGINEER MAY CONTACT KEITH SWEET, PAVEMENT MARKING SUPERVISOR
AT (802) 828-5573 FOR ASSISTANCE LAYING OUT THE CENTERLINE DURING CONSTRUCTION.

NOT TO SCALE

PROJECT NAME:	BRANDON - MIDDLEBURY
PROJECT NUMBER:	NH SURF(43)
FILE NAME:	pl3B6I6_Brandon-Middlebury.dgn
PROJECT LEADER:	M. FOWLER
DESIGNED BY:	N. PAPPAS
LAYOUT SHEET 2	
PLLOT DATE:	02-JUN-2014
DRAWN BY:	N. PAPPAS
CHECKED BY:	M. FOWLER
SHEET 9	OF 28