



**DURABLE 4 INCH WHITE LINE, POLYUREA**  
 MM 0.000 - MM 4.512 LT & RT  
 (WITH BREAKS OR RADII AT TOWN HIGHWAYS)

**DURABLE 4 INCH YELLOW LINE, POLYUREA**  
 MM 0.000 - MM 0.255 DASHED RT  
 MM 0.255 - MM 0.386 DASHED LT & SOLID RT  
 MM 0.386 - MM 1.326 SOLID LT & RT  
 MM 1.326 - MM 1.435 SOLID LT & DASHED RT  
 MM 1.435 - MM 1.652 DASHED RT  
 MM 1.652 - MM 1.770 DASHED LT & SOLID RT  
 MM 1.770 - MM 1.803 SOLID LT & RT  
 MM 1.803 - MM 1.914 SOLID LT & DASHED RT  
 MM 1.914 - MM 1.968 DASHED RT  
 MM 1.968 - MM 2.052 DASHED LT & SOLID RT  
 MM 2.052 - MM 2.192 SOLID LT & RT  
 MM 2.192 - MM 2.355 SOLID LT & DASHED RT  
 MM 2.355 - MM 2.580 DASHED LT & SOLID RT  
 MM 2.580 - MM 3.033 SOLID LT & RT  
 MM 3.033 - MM 3.156 SOLID LT & DASHED RT  
 MM 3.156 - MM 3.167 DASHED LT & RT  
 MM 3.167 - MM 3.275 DASHED LT & SOLID RT  
 MM 3.275 - MM 3.485 SOLID LT & RT  
 MM 3.485 - MM 3.622 SOLID LT & DASHED RT  
 MM 3.622 - MM 3.730 DASHED RT  
 MM 3.730 - MM 3.869 DASHED LT & SOLID RT  
 MM 3.869 - MM 4.046 SOLID LT & DASHED RT  
 MM 4.046 - MM 4.312 DASHED RT  
 MM 4.312 - MM 4.469 DASHED LT & SOLID RT  
 MM 4.469 - MM 4.512 SOLID LT & RT  
 (WITH CENTERLINE BREAKS AT TOWN HIGHWAYS)

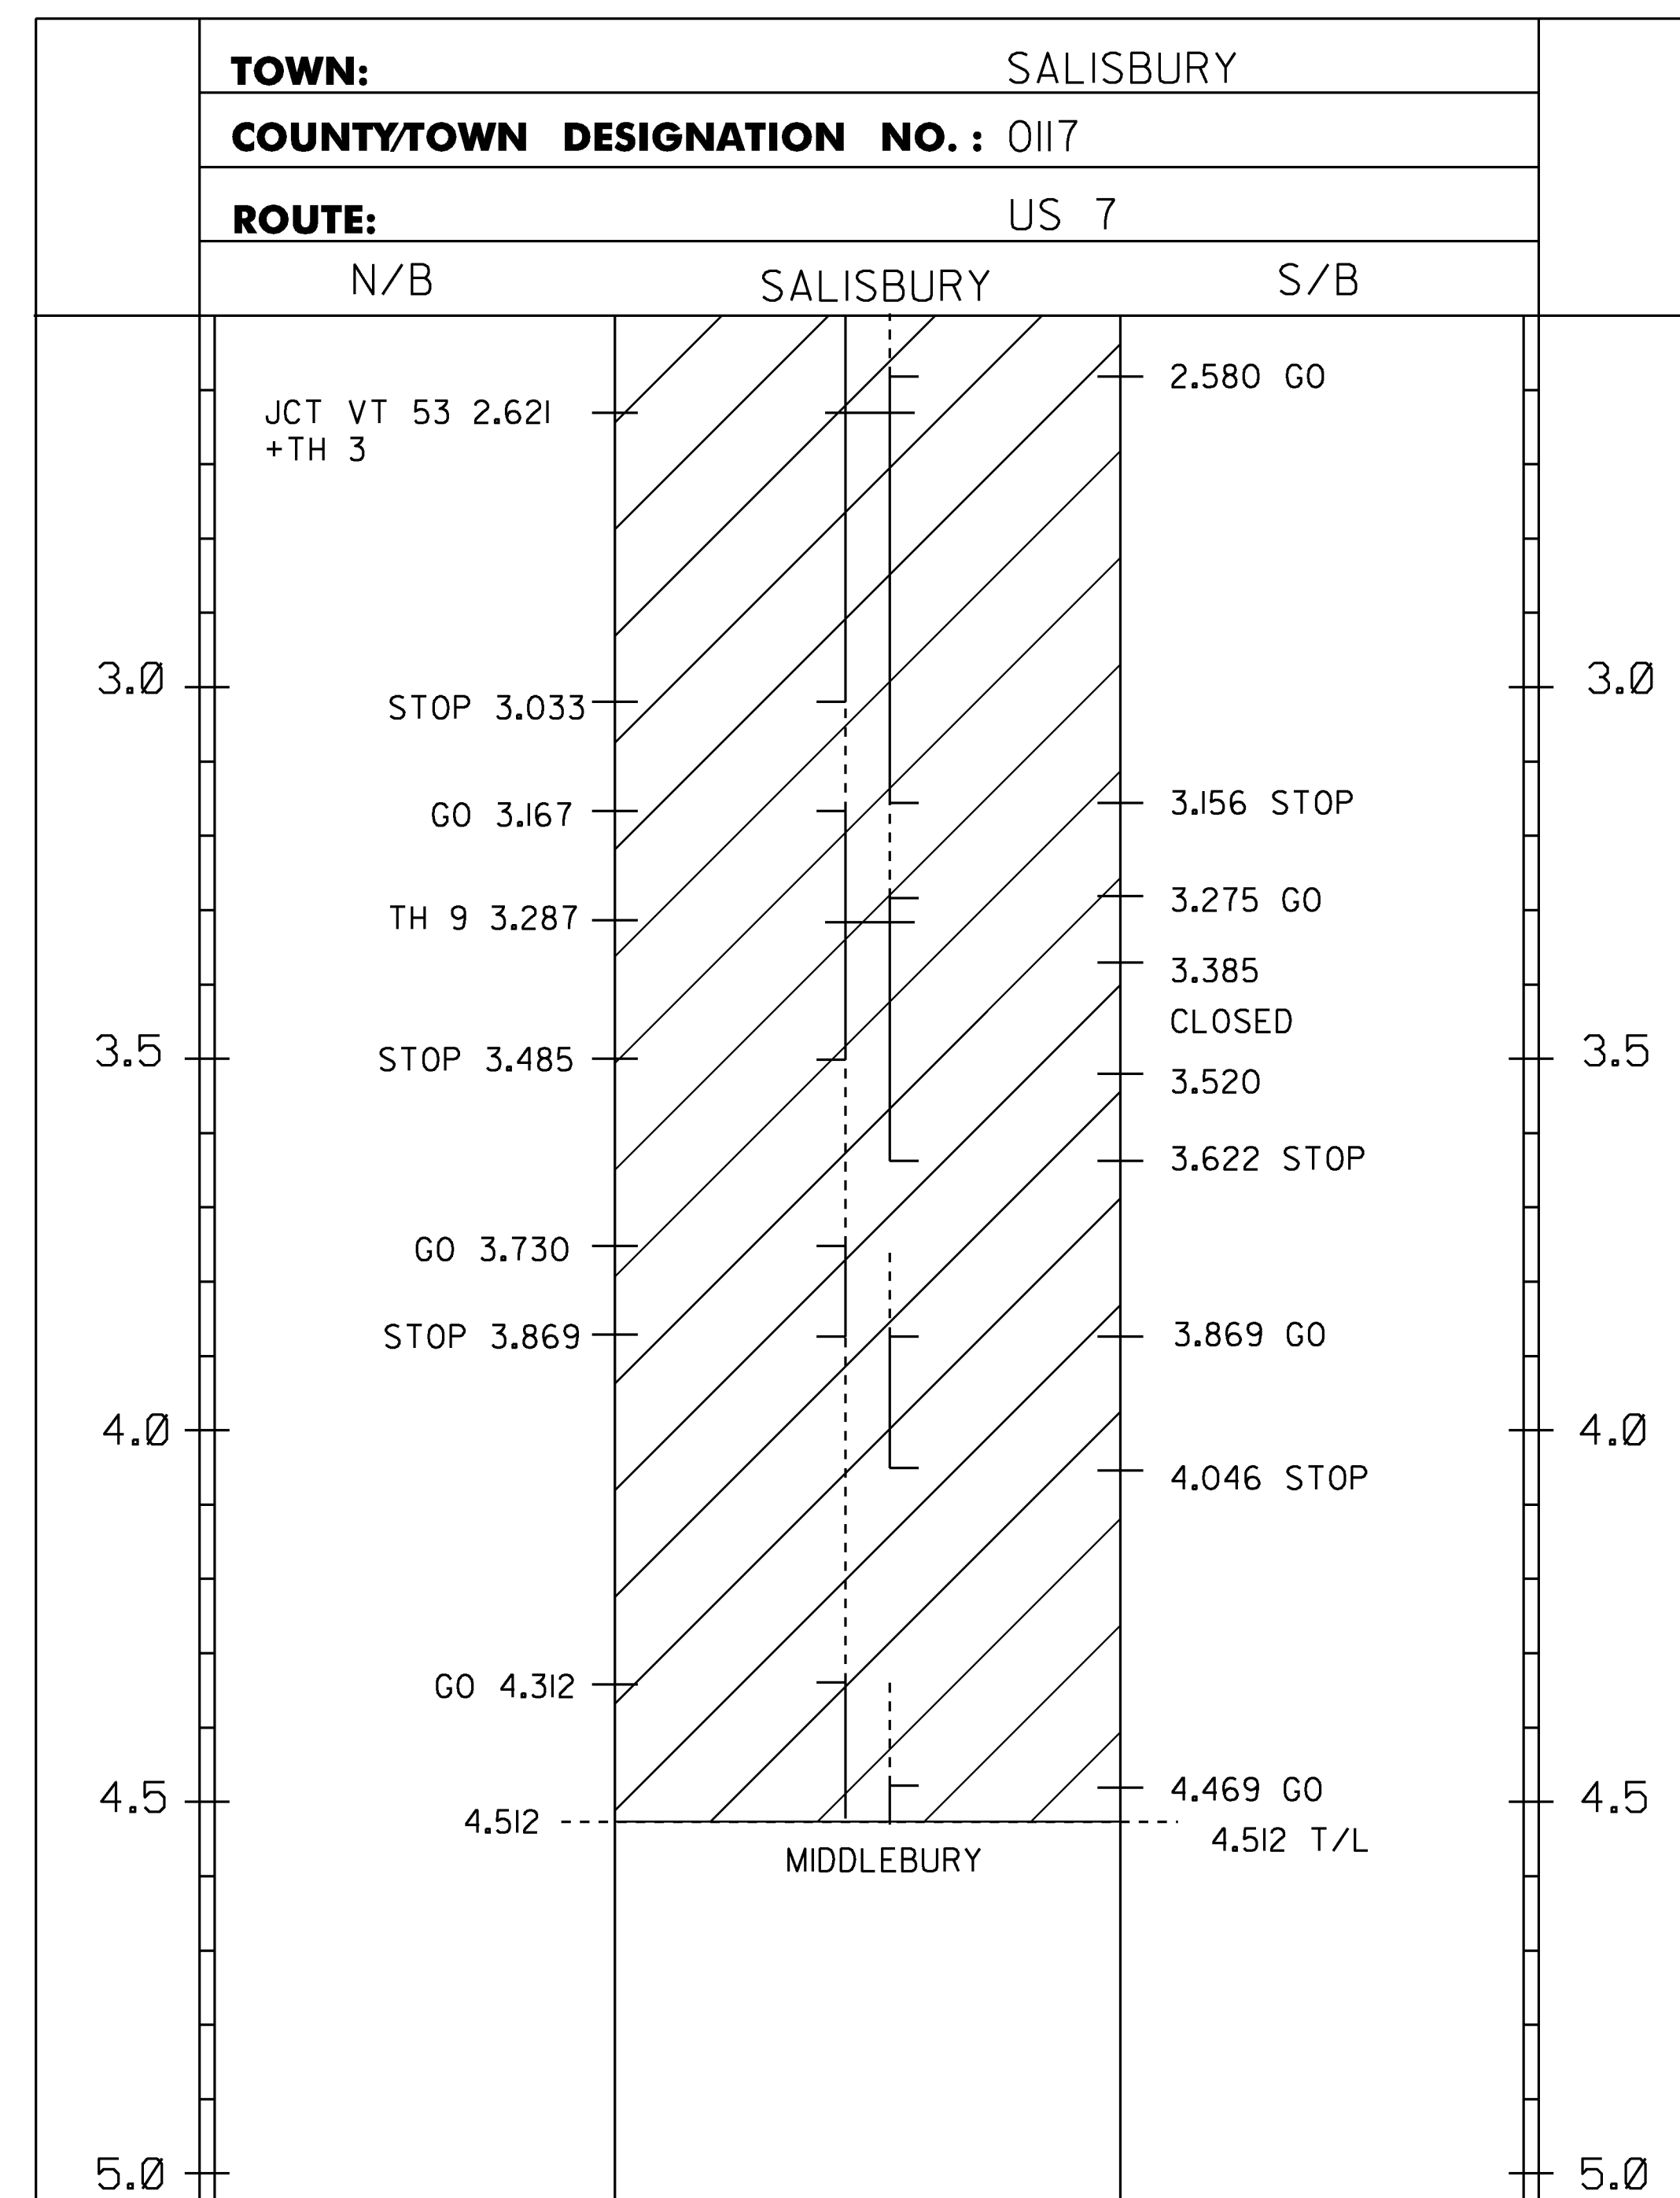

**LEGEND**  
 TWBH-THROUGHWAY BEGINS HERE  
 TWEH-THROUGHWAY ENDS HERE  
 SHB-STATE HIGHWAY BEGINS  
 SHE-STATE HIGHWAY ENDS  
 SL-SPEED LIMIT  
 T/L-TOWN LINE

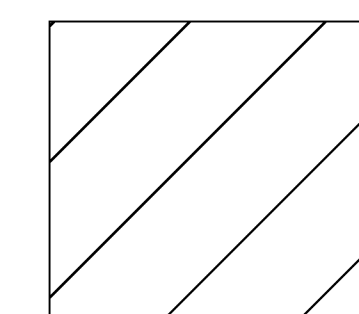

PROJECT AREA

**NOTES:**  
 1. THIS SHEET TO BE USED FOR THE LAYOUT OF ALL CENTERLINE PAVEMENT MARKINGS.  
 THE RESIDENT ENGINEER MAY CONTACT KEITH SWEET, PAVEMENT MARKING SUPERVISOR  
 AT (802) 828-5573 FOR ASSISTANCE LAYING OUT THE CENTERLINE DURING CONSTRUCTION.

**NOT TO SCALE**

PROJECT NAME:	BRANDON - MIDDLEBURY
PROJECT NUMBER:	NH SURF(43)
FILE NAME: pl3B616_Brandon-Middlebury.dgn	PLOT DATE: 02-JUN-2014
PROJECT LEADER: M. FOWLER	DRAWN BY: N. PAPPAS
DESIGNED BY: N. PAPPAS	CHECKED BY: M. FOWLER
LAYOUT SHEET 3	SHEET 10 OF 28