

TEMPORARY 4 INCH WHITE LINE, PAINT
 (ALL LINES WILL INCLUDE EDGE LINE BREAKS AND RADIUS FOR TOWN HIGHWAYS)

LEICESTER:
 MM 2.722 - MM 2.809 LT & RT

DURABLE 4 INCH WHITE LINE, PAINT, POLYUREA
 (ALL LINES WILL INCLUDE EDGE LINE BREAKS AND RADIUS FOR TOWN HIGHWAYS)

LEICESTER:
 MM 2.722 - MM 2.809 LT & RT

TEMPORARY 4 INCH YELLOW LINE, PAINT
 (ALL LINES WILL INCLUDE C/L BREAKS FOR TOWN HIGHWAYS) S=SOLID, D=DASHED

LEICESTER: LT C RT
 MM 2.722 - MM 2.789 S - S
 MM 2.789 - MM 2.809 S - D
 MM 2.773 DOUBLE SOLID RT, T-5

DURABLE 4 INCH YELLOW LINE POLYUREA
 (ALL LINES WILL INCLUDE C/L BREAKS FOR TOWN HIGHWAYS) S=SOLID, D=DASHED

LEICESTER: LT C RT
 MM 2.722 - MM 2.789 S - S
 MM 2.789 - MM 2.809 S - D
 MM 2.773 DOUBLE SOLID RT, T-5

TEMPORARY 8 INCH WHITE LINE, PAINT

LEICESTER:
 MM 2.734 - MM 2.771 RT, HATCHED SHOULDER (410 FT)
 MM 2.779 - MM 2.790 RT, HATCHED SHOULDER (197 FT)

DURABLE 8 INCH WHITE LINE, POLYUREA

LEICESTER:
 MM 2.734 - MM 2.771 RT, HATCHED SHOULDER (410 FT)
 MM 2.779 - MM 2.790 RT, HATCHED SHOULDER (197 FT)

TEMPORARY 24 INCH STOP BAR, PAINT

LEICESTER:
 MM 2.773 RT, T-5

DURABLE 24 INCH STOP BAR, (OPTION BID ITEM)


LEICESTER:
 MM 2.773 RT, T-5

TEMPORARY LETTER OR SYMBOL


LEICESTER:
 MM 2.773 RT, T-5 "S,T,O,P" (4 EA)

DURABLE LETTER OR SYMBOL, (OPTION BID ITEM)

LEICESTER:
 MM 2.773 RT, T-5 "S,T,O,P" (4 EA)

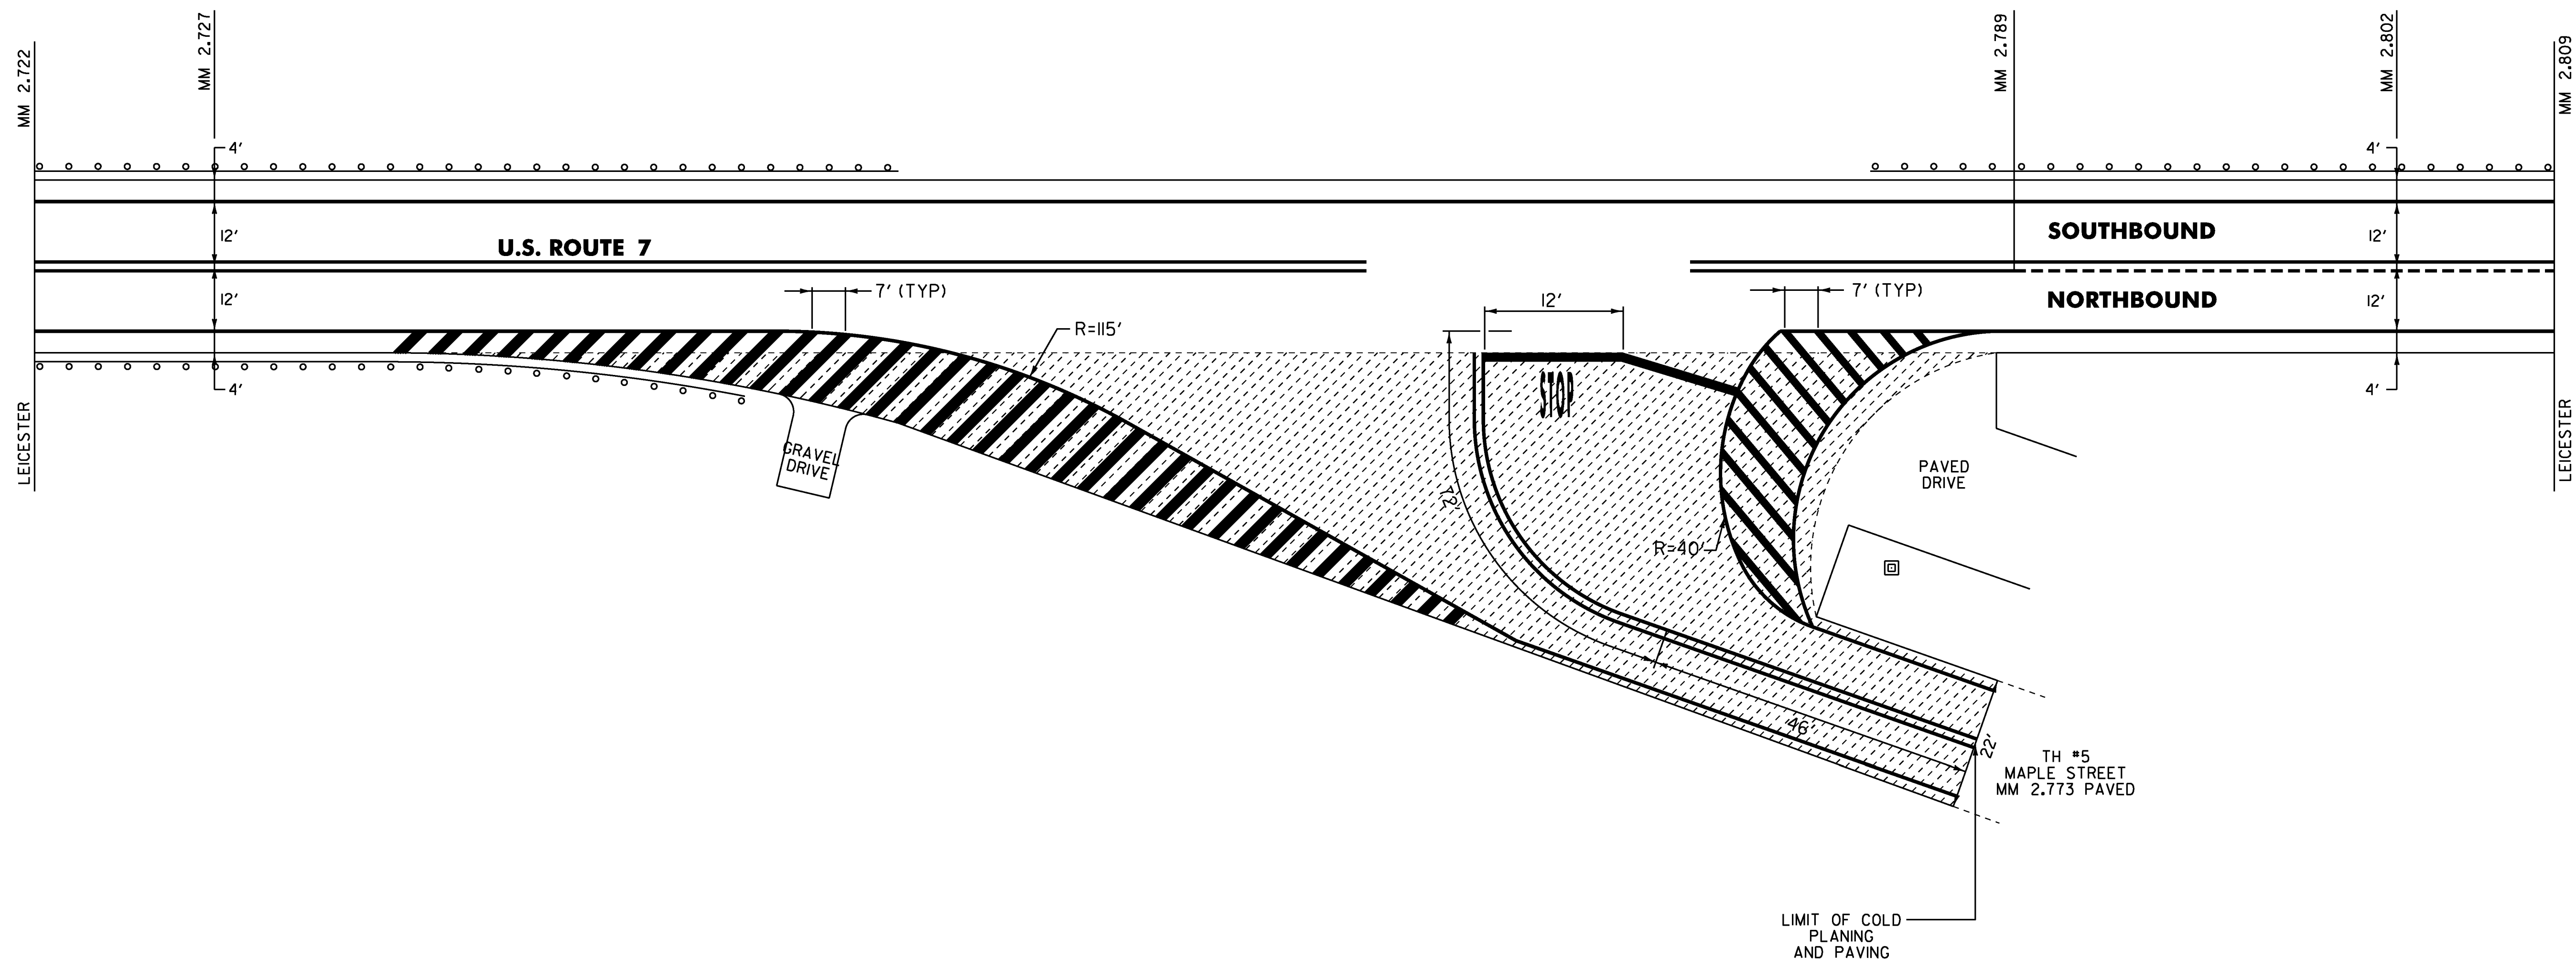

LEGEND: COLD PLANE AREA

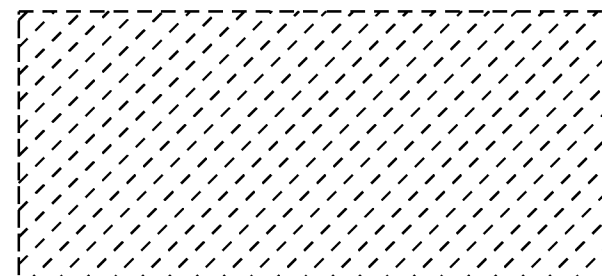

NOT TO SCALE

PROJECT NAME: BRANDON - MIDDLEBURY
 PROJECT NUMBER: NH SURF(43)

FILE NAME: pl3B6I6_Brandon-Middlebury.dgn PLOT DATE: 02-JUN-2014
 PROJECT LEADER: M. FOWLER DRAWN BY: N. PAPPAS
 DESIGNED BY: N. PAPPAS CHECKED BY: M. FOWLER
 LAYOUT SHEET 7 SHEET 14 OF 28