

TEMPORARY 4 INCH WHITE LINE, PAINT
(ALL LINES WILL INCLUDE EDGE LINE BREAKS AND RADIUS FOR TOWN HIGHWAYS)

SALISBURY:
MM 0.982 - MM 1.069 LT & RT

DURABLE 4 INCH WHITE LINE, POLYUREA
(ALL LINES WILL INCLUDE EDGE LINE BREAKS AND RADIUS FOR TOWN HIGHWAYS)

SALISBURY:
MM 0.982 - MM 1.069 LT & RT

TEMPORARY 4 INCH YELLOW LINE, PAINT
(ALL LINES WILL INCLUDE C/L BREAKS FOR TOWN HIGHWAYS) S=SOLID, D=DASHED

SALISBURY: LT CL RT
MM 0.982 - MM 1.069 S - S
MM 1.010 DOUBLE SOLID RT, T-20

DURABLE 4 INCH YELLOW LINE, POLYUREA
(ALL LINES WILL INCLUDE C/L BREAKS FOR TOWN HIGHWAYS) S=SOLID, D=DASHED

SALISBURY: LT CL RT
MM 0.982 - MM 1.069 S - S
MM 1.010 DOUBLE SOLID RT, T-20

TEMPORARY 8 INCH WHITE LINE, PAINT

SALISBURY:
MM 1.010 - MM 1.038 RT, HATCHED SHOULDER (180 FT)

DURABLE 8 INCH WHITE LINE, POLYUREA

SALISBURY:
MM 1.010 - MM 1.038 RT, HATCHED SHOULDER (180 FT)

TEMPORARY 24 INCH STOP BAR, PAINT

SALISBURY:
MM 1.010 RT, T-20

DURABLE 24 INCH STOP BAR, (OPTION BID ITEM)


SALISBURY:
MM 1.010 RT, T-20

TEMPORARY LETTER OR SYMBOL, PAINT


SALISBURY:
MM 1.010 RT, T-20 "S,T,O,P" (4 EA)

DURABLE LETTER OR SYMBOL, POLYUREA

SALISBURY:
MM 1.010 RT, T-20 "S,T,O,P" (4 EA)

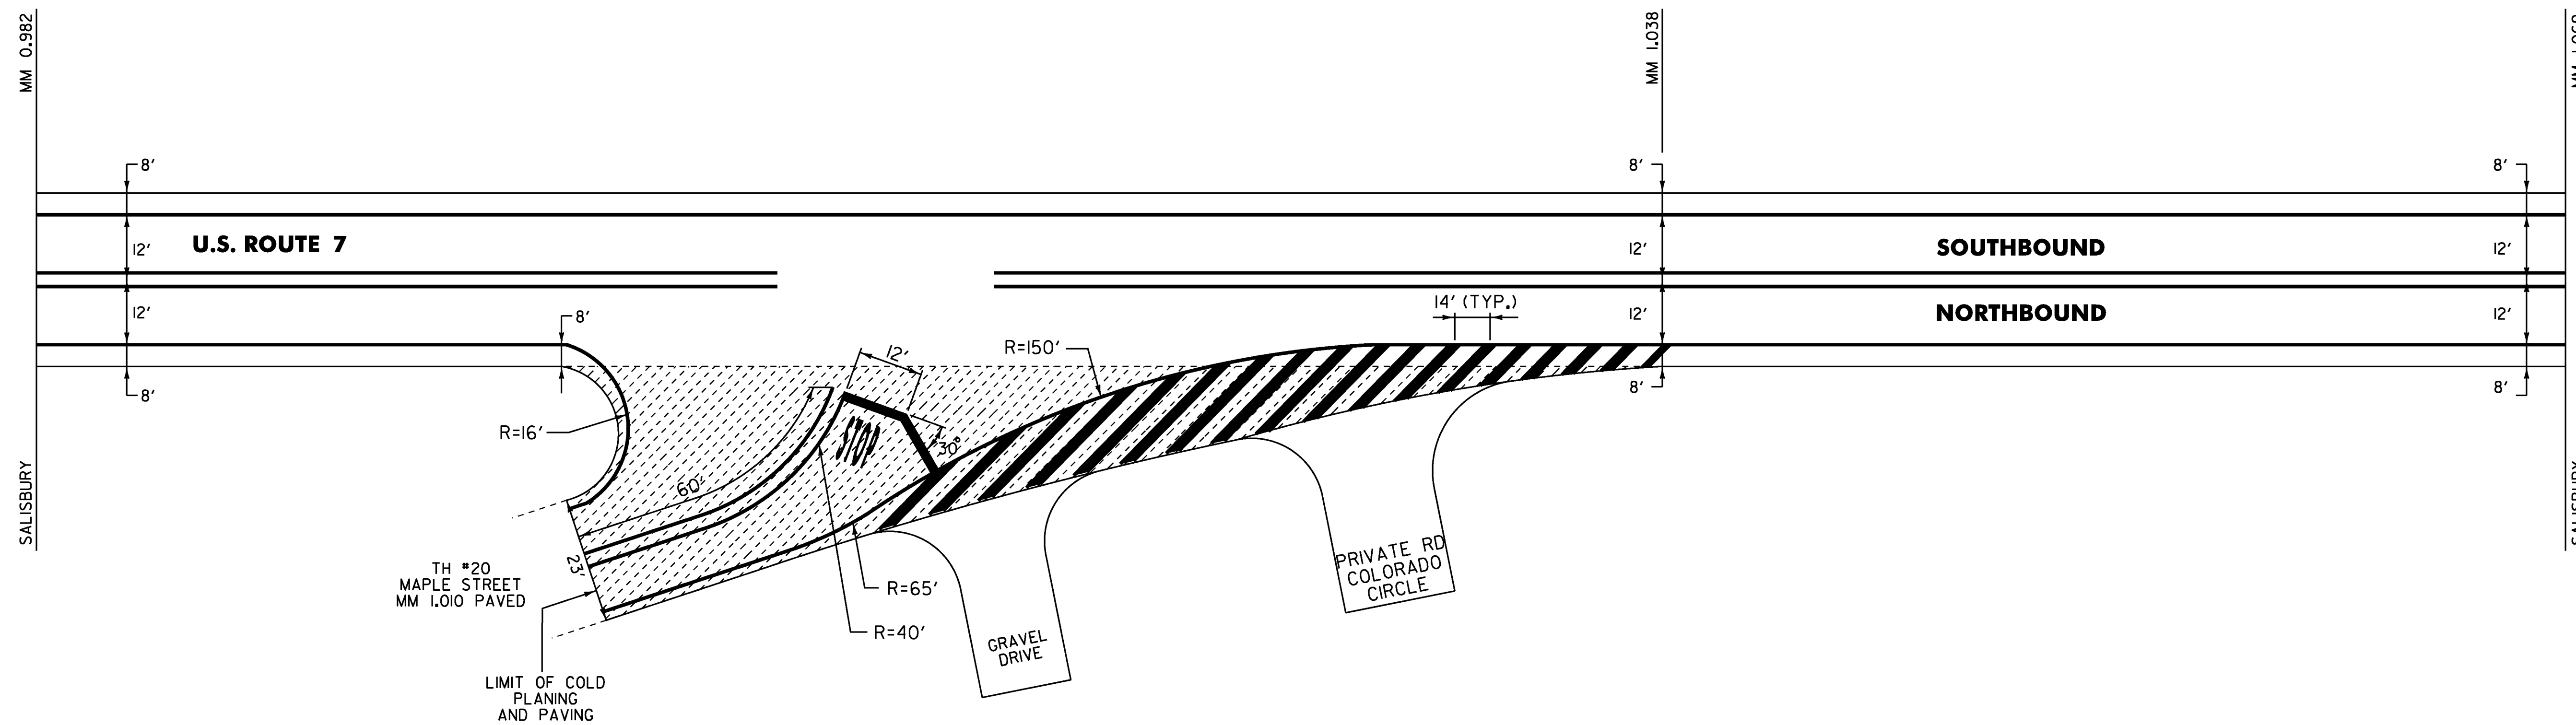

LEGEND: COLD PLANE AREA

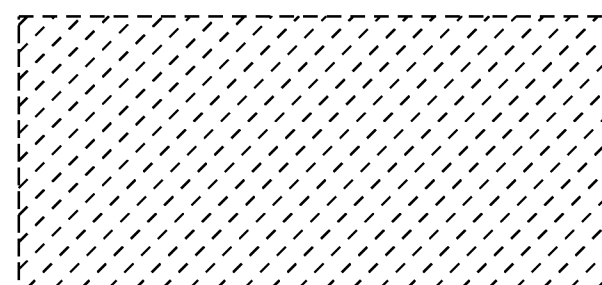

NOT TO SCALE

PROJECT NAME: BRANDON - MIDDLEBURY
PROJECT NUMBER: NH SURF(43)

FILE NAME: pl3B6I6_Brandon-Middlebury.dgn PLOT DATE: 02-JUN-2014
PROJECT LEADER: M. FOWLER DRAWN BY: N. PAPPAS
DESIGNED BY: N. PAPPAS CHECKED BY: M. FOWLER
LAYOUT SHEET 8 SHEET 15 OF 28