

**TEMPORARY 4 INCH WHITE LINE, PAINT**  
 (ALL LINES WILL INCLUDE EDGE LINE BREAKS AND RADIUS FOR TOWN HIGHWAYS)

MIDDLEBURY:  
 MM 4.153 - MM 4.276 LT & RT  
 MM 4.153 - MM 4.161 RT, DOTTED LINE  
 MM 4.161 - MM 4.181 RT, SOLID LINE (LANE LINE)  
 MM 4.189 - MM 4.198 LT, SOLID LINE (LANE LINE)  
 MM 4.198 - MM 4.206 LT, DOTTED LINE

**DURABLE 4 INCH WHITE LINE, POLYUREA**  
 (ALL LINES WILL INCLUDE EDGE LINE BREAKS AND RADIUS FOR TOWN HIGHWAYS)

MIDDLEBURY:  
 MM 4.153 - MM 4.276 LT & RT  
 MM 4.153 - MM 4.161 RT, DOTTED LINE  
 MM 4.161 - MM 4.181 RT, SOLID LINE (LANE LINE)  
 MM 4.189 - MM 4.198 LT, SOLID LINE (LANE LINE)  
 MM 4.198 - MM 4.206 LT, DOTTED LINE

**TEMPORARY 4 INCH YELLOW LINE, PAINT**  
 (ALL LINES WILL INCLUDE C/L BREAKS FOR TOWN HIGHWAYS) S=SOLID, D=DASHED

MIDDLEBURY:  
 MM 4.234 - MM 4.276 S - S  
 MM 4.153 - MM 4.161 DOUBLE SOLID LT & RT (MEDIAN)  
 MM 4.161 - MM 4.181 DOUBLE SOLID LT  
 MM 4.189 - MM 4.198 DOUBLE SOLID RT  
 MM 4.198 - MM 4.234 DOUBLE SOLID LT & RT (MEDIAN)

**DURABLE 4 INCH YELLOW LINE, POLYUREA**  
 (ALL LINES WILL INCLUDE C/L BREAKS FOR TOWN HIGHWAYS) S=SOLID, D=DASHED

MIDDLEBURY:  
 MM 4.234 - MM 4.276 S - S  
 MM 4.153 - MM 4.161 DOUBLE SOLID LT & RT (MEDIAN)  
 MM 4.161 - MM 4.181 DOUBLE SOLID LT  
 MM 4.189 - MM 4.198 DOUBLE SOLID RT  
 MM 4.198 - MM 4.234 DOUBLE SOLID LT & RT (MEDIAN)

**TEMPORARY 8 INCH YELLOW LINE, PAINT**

MIDDLEBURY:  
 MM 4.153 - MM 4.161 (DIAGONALS MEDIAN) (42 FT)  
 MM 4.198 - MM 4.234 (DIAGONALS MEDIAN) (190 FT)

**DURABLE 8 INCH YELLOW LINE, POLYUREA**

MIDDLEBURY:  
 MM 4.153 - MM 4.161 (DIAGONALS MEDIAN) (42.0 FT)  
 MM 4.198 - MM 4.234 (DIAGONALS MEDIAN) (190.0 FT)

**TEMPORARY LETTER OR SYMBOL, PAINT**

MIDDLEBURY:  
 MM 4.162 RT, ARROW (1EA)  
 MM 4.171 RT, "O,N,L,Y" (4 EA)  
 MM 4.180 RT, ARROW (1EA)  
 MM 4.190 LT, DOUBLE ARROW (2 EA)  
 MM 4.190 LT, ARROW (1EA)  
 MM 4.197 LT, DOUBLE ARROW (2 EA)  
 MM 4.197 LT, ARROW (1EA)  
 MM 4.232 LT, "S,I,G,N,A,L A,H,E,A,D" (11EA)

**DURABLE LETTER OR SYMBOL (OPTION BID ITEM)**


MIDDLEBURY:  
 MM 4.162 RT, ARROW (1EA)  
 MM 4.171 RT, "O,N,L,Y" (4 EA)  
 MM 4.180 RT, ARROW (1EA)  
 MM 4.190 LT, DOUBLE ARROW (2 EA)  
 MM 4.190 LT, ARROW (1EA)  
 MM 4.197 LT, DOUBLE ARROW (2 EA)  
 MM 4.197 LT, ARROW (1EA)  
 MM 4.232 LT, "S,I,G,N,A,L A,H,E,A,D" (11EA)

**TEMPORARY CROSSWALK MARKING, PAINT**


MIDDLEBURY:  
 MM 4.185 LT, SOUTH VILLAGE GREEN

**DURABLE CROSSWALK MARKING (OPTION BID ITEM)**

MIDDLEBURY:  
 MM 4.185 LT, SOUTH VILLAGE GREEN

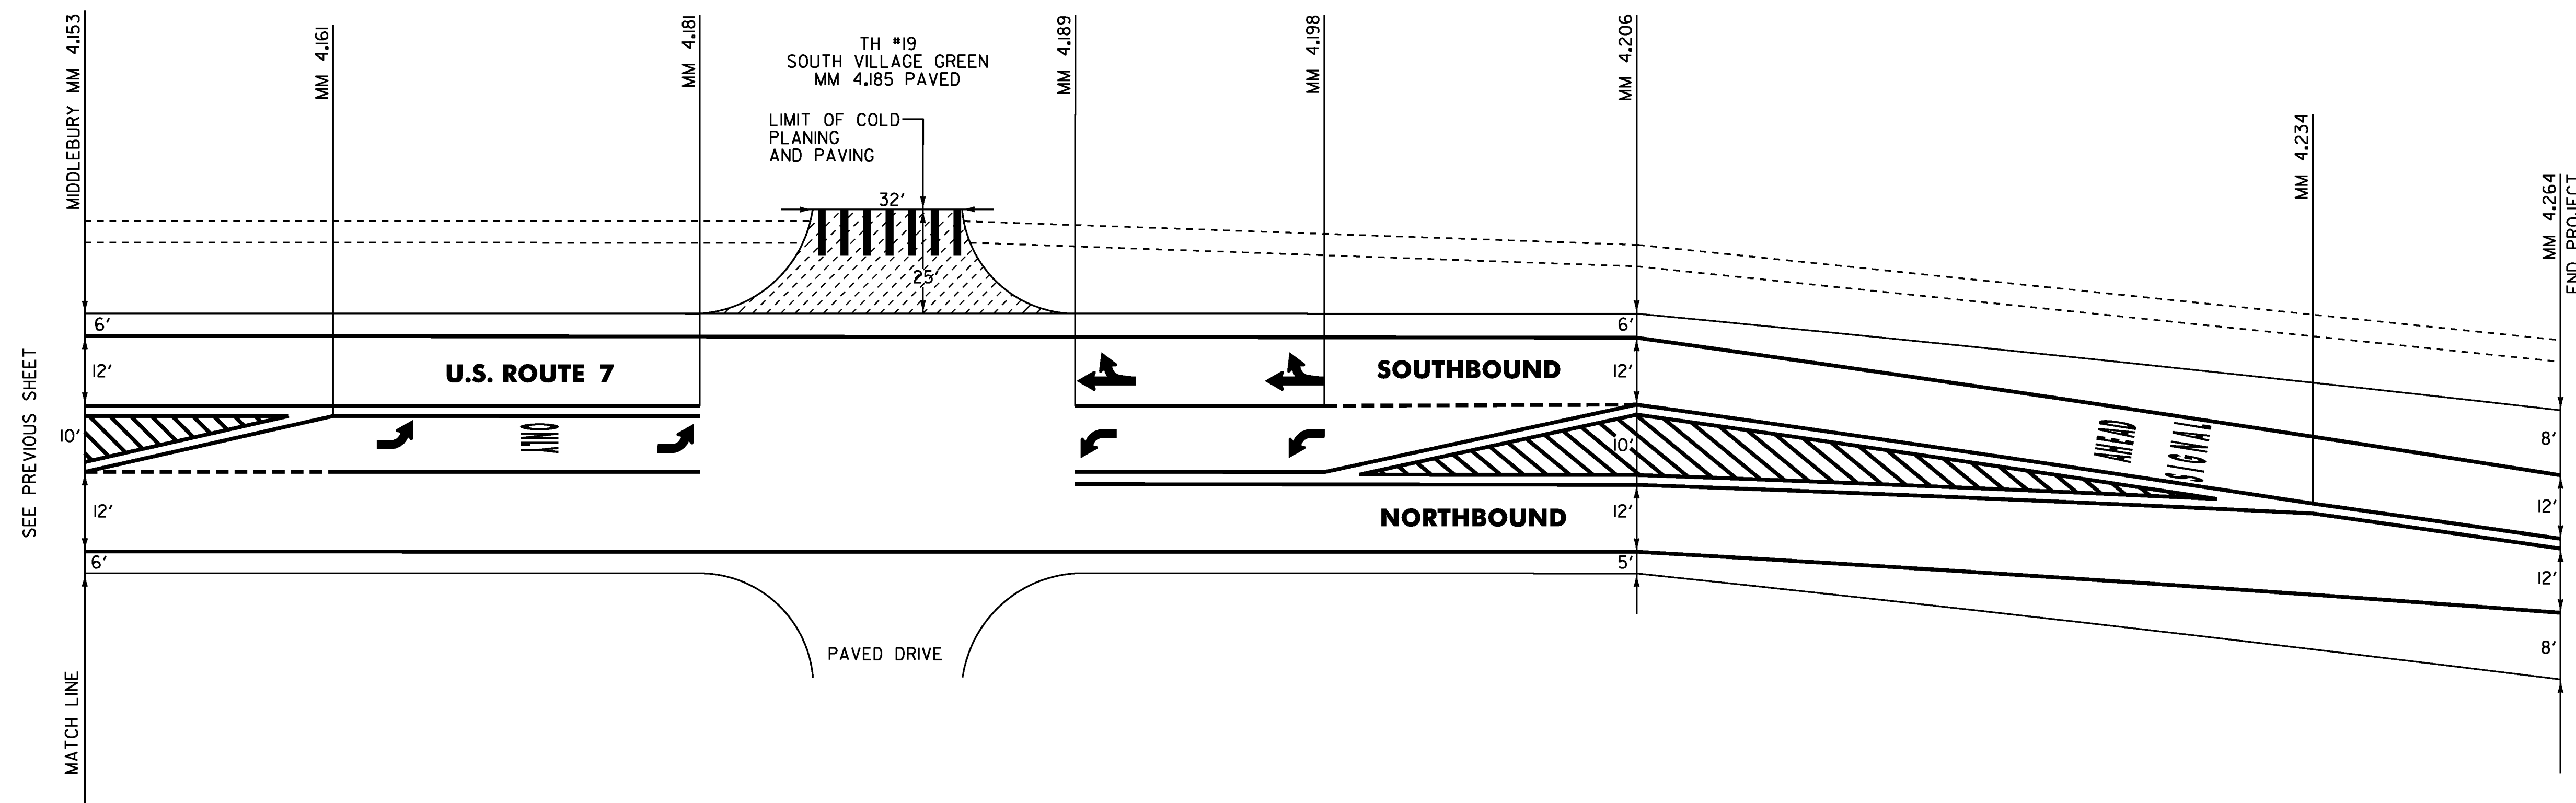

LEGEND: COLD PLANE AREA

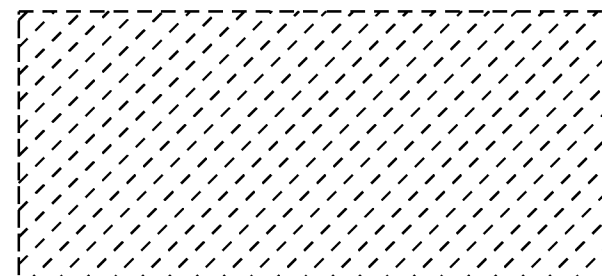

**NOT TO SCALE**

PROJECT NAME: BRANDON - MIDDLEBURY  
 PROJECT NUMBER: NH SURF(43)

FILE NAME: pl3B6I6\_Brandon-Middlebury.dgn PLOT DATE: 02-JUN-2014  
 PROJECT LEADER: M. FOWLER DRAWN BY: N. PAPPAS  
 DESIGNED BY: N. PAPPAS CHECKED BY: M. FOWLER  
 LAYOUT SHEET 12 SHEET 19 OF 28