


RUTTING DATA INFORMATION

US 7 Brandon-Middlebury NH SURF(43) Preconstruction Ruts

Profiled 12/4/2013

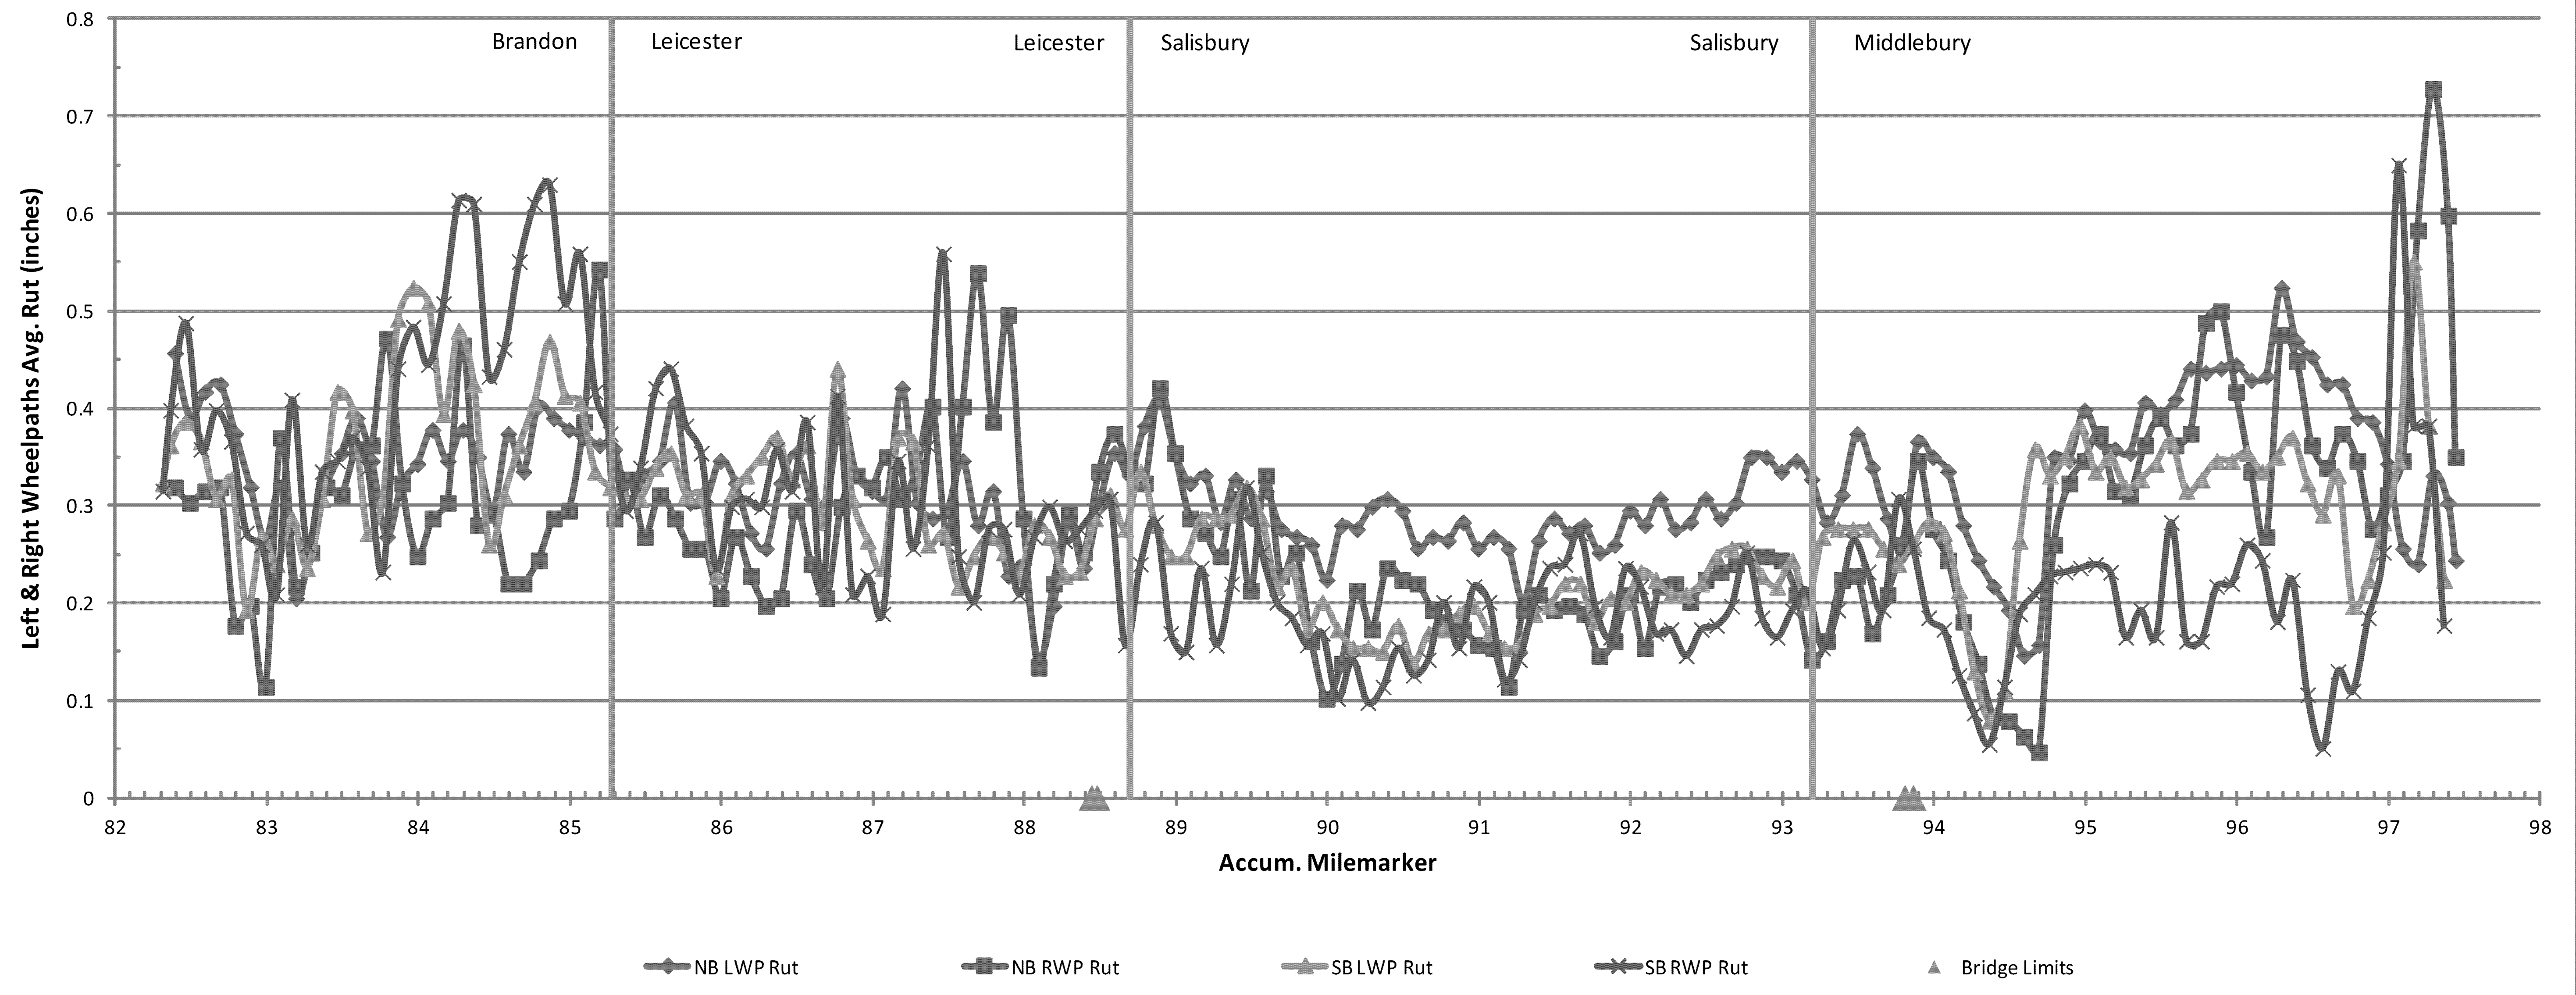

FOR INFORMATIONAL PURPOSES ONLY

PROJECT NAME:	BRANDON - MIDDLEBURY
PROJECT NUMBER:	NH SURF(43)
FILE NAME: pi3B6I6_Brandon-Middlebury.dgn	PLOT DATE: 02-JUN-2014
PROJECT LEADER: M. FOWLER	DRAWN BY: N. PAPPAS
DESIGNED BY: N. PAPPAS	CHECKED BY: M. FOWLER
RUTTING DATA INFORMATION SHEET	SHEET 26 OF 28