




1.500" Radius, 0.375" Border, White on Green;
Standard Arrow Custom 9.000" X 6.125" 180"; [Airport] C; [7] C;

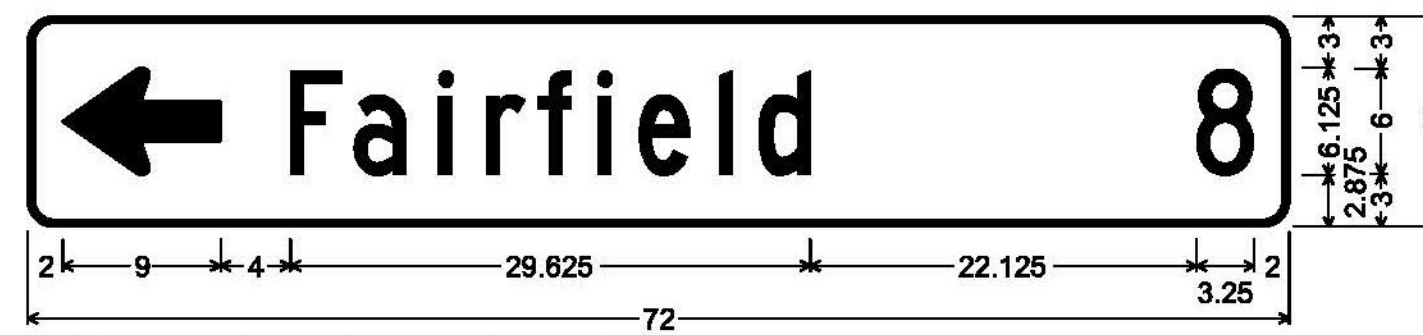

1.500" Radius, 0.375" Border, White on Green;
Standard Arrow Custom 9.000" X 6.125" 180"; [Fairfield] C; [8] C;

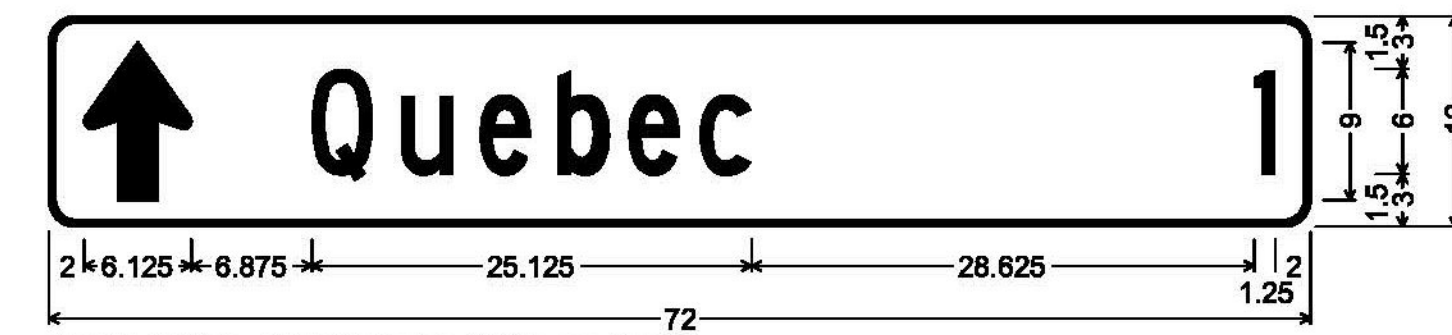


1.500" Radius, 0.375" Border, White on Green;
Standard Arrow Custom 9.000" X 6.125" 90"; [Quebec] C; [1] C;

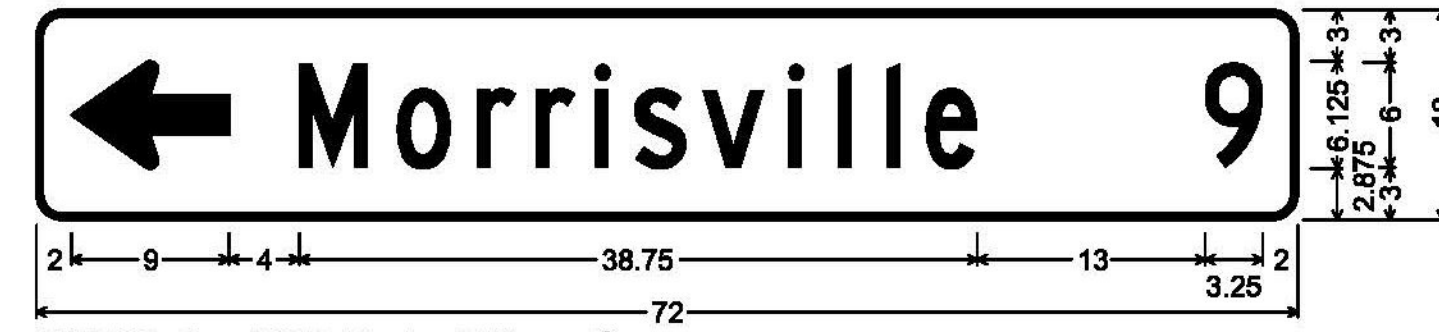


1.500" Radius, 0.375" Border, White on Green;
Standard Arrow Custom 9.000" X 6.125" 180"; [Morrisville] C; [9] C;




1.500" Radius, 0.375" Border, White on Green;
Standard Arrow Custom 9.000" X 6.125" 180"; [St Albans] C; [15] C;

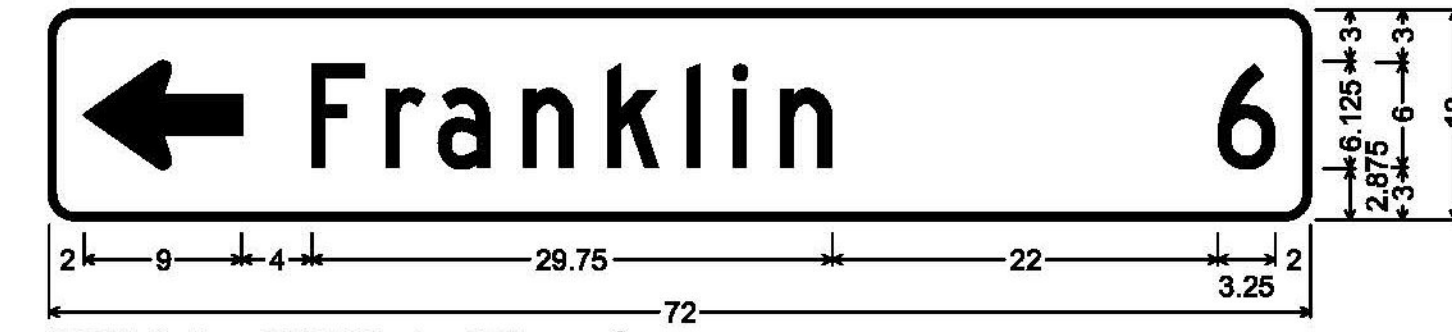


1.500" Radius, 0.375" Border, White on Green;
Standard Arrow Custom 9.000" X 6.125" 180"; [Franklin] C; [6] C;

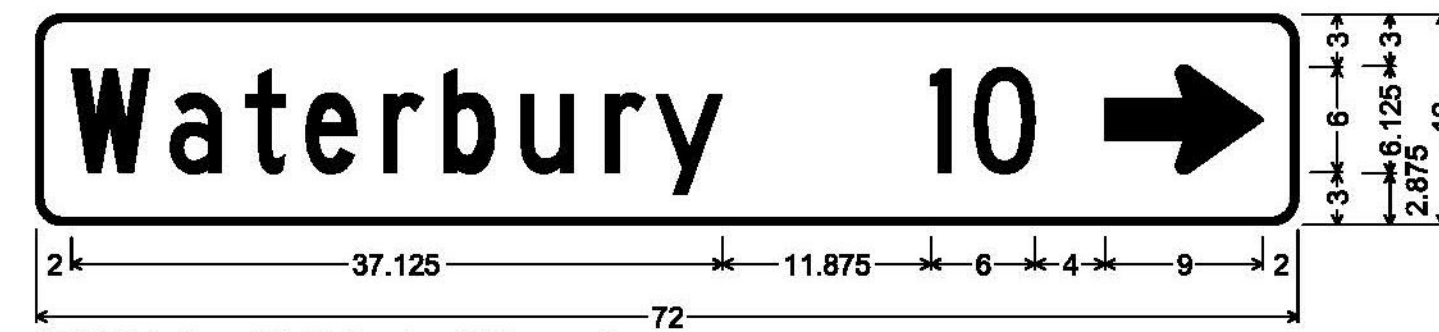

1.500" Radius, 0.375" Border, White on Green;
[Waterbury] C; [10] C; Standard Arrow Custom 9.000" X 6.125" 0°;

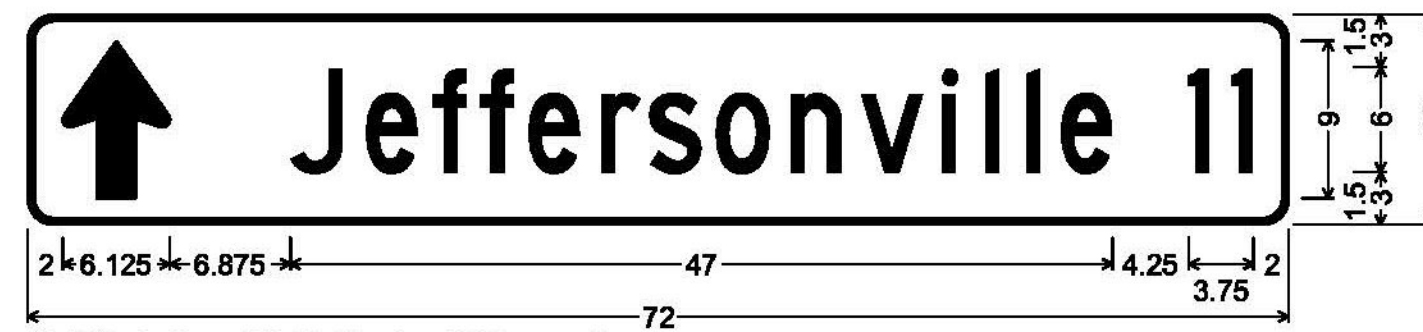


1.500" Radius, 0.375" Border, White on Green;
Standard Arrow Custom 9.000" X 6.125" 90"; [Jeffersonville] C 80% spacing; [11] C;

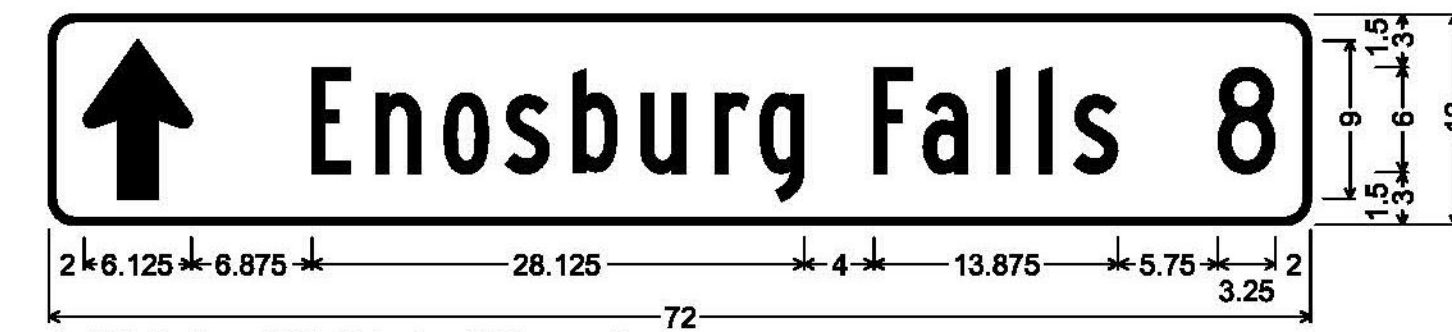


1.500" Radius, 0.375" Border, White on Green;
Standard Arrow Custom 9.000" X 6.125" 90"; [Enosburg Falls] B; [8] C;




1.500" Radius, 0.375" Border, White on Green;
Standard Arrow Custom 9.000" X 6.125" 90"; [St Albans] C; [25] C;

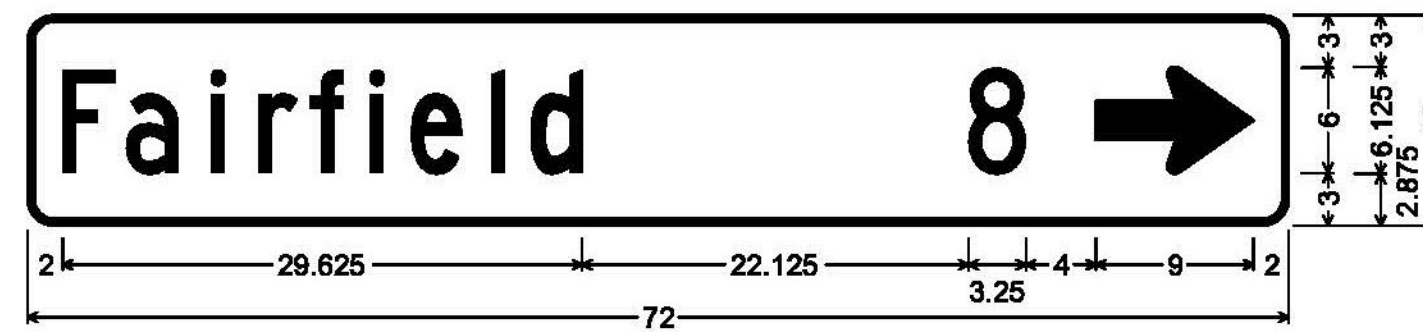

1.500" Radius, 0.375" Border, White on Green;
[Fairfield] C; [8] C; Standard Arrow Custom 9.000" X 6.125" 0°;

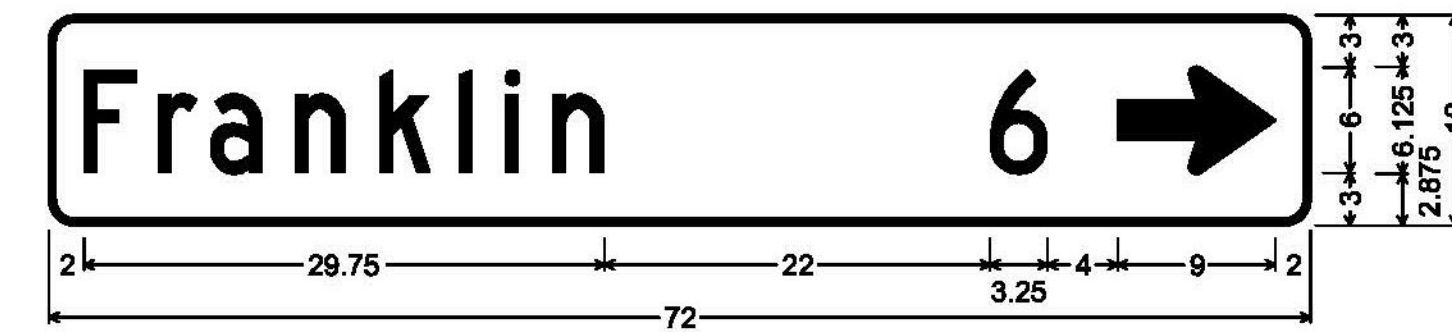

1.500" Radius, 0.375" Border, White on Green;
[Franklin] C; [6] C; Standard Arrow Custom 9.000" X 6.125" 0°;

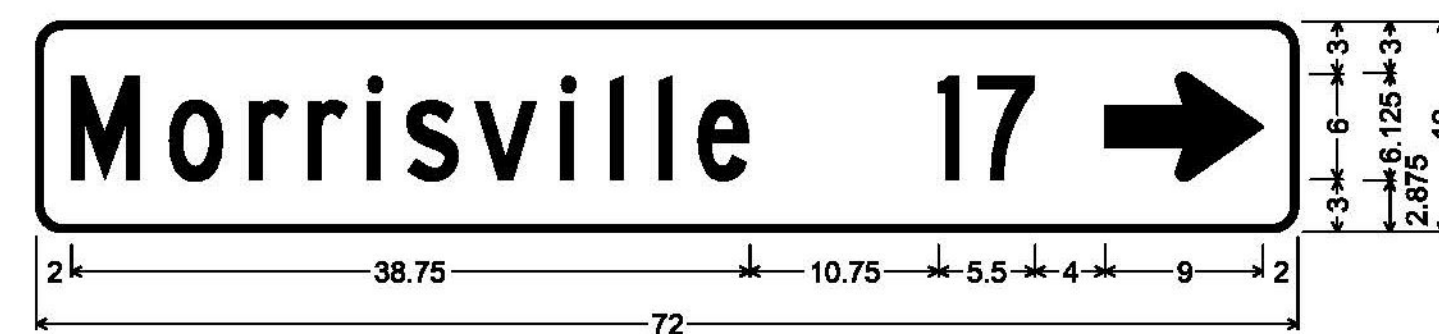

1.500" Radius, 0.375" Border, White on Green;
[Morrisville] C; [17] C; Standard Arrow Custom 9.000" X 6.125" 0°;



1.500" Radius, 0.375" Border, White on Green;
[St Albans] C; [15] C; Standard Arrow Custom 9.000" X 6.125" 0°;



1.500" Radius, 0.375" Border, White on Green;
Standard Arrow Custom 9.000" X 6.125" 90"; [Berkshire] C; [2] C;



1.500" Radius, 0.375" Border, White on Green;
[Enosburg] C; [20] C; Standard Arrow Custom 9.000" X 6.125" 0°;




1.500" Radius, 0.375" Border, White on Green;
[Berkshire] C; [2] C; Standard Arrow Custom 9.000" X 6.125" 0°;



1.500" Radius, 0.375" Border, White on Green;
Standard Arrow Custom 9.000" X 6.125" 90"; [E. Berkshire] C; [7] C;



1.500" Radius, 0.375" Border, White on Green;
Standard Arrow Custom 9.000" X 6.125" 90"; [Enosburg Falls] B; [9] C;

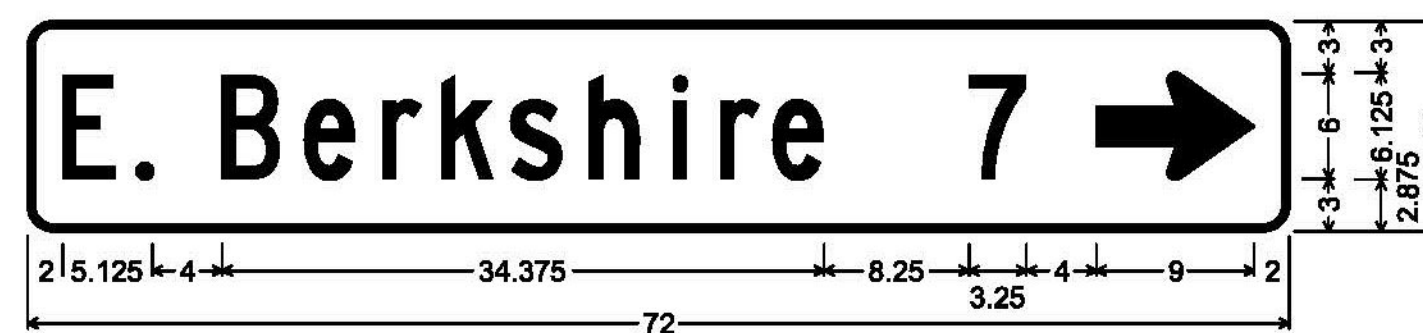

1.500" Radius, 0.375" Border, White on Green;
[E. Berkshire] C; [7] C; Standard Arrow Custom 9.000" X 6.125" 0°;

ALL SIGNS IN THIS SECTION ARE SIGN CODE VDI-1a

ALL DIMENSIONS SHOWN IN INCHES, EXCEPT WHERE NOTED.
NOT TO SCALE

TYLIN INTERNATIONAL	PROJECT NAME: STOWE-BERKSHIRE	PLOT DATE: 6/25/2015
	PROJECT NUMBER: STPG SIGN(49)	DRAWN BY: J. BLANCHARD
	FILE NAME: z13b620.SD02.dgn	CHECKED BY: K. KERN
	PROJECT LEADER: D. BRYANT	SHEET 7 OF 131