


SIGN	DIMENSIONS (INCHES)									
	A	B	C	D	E	F	G	H	J	
STD.	30	1/2	3/4	11/16	5/16	12/16	17/8	14	2 1/2	
SPECIAL	36	5/8	7/8	14/16	6 3/4	15 1/4	2 1/4	19	2 1/2	

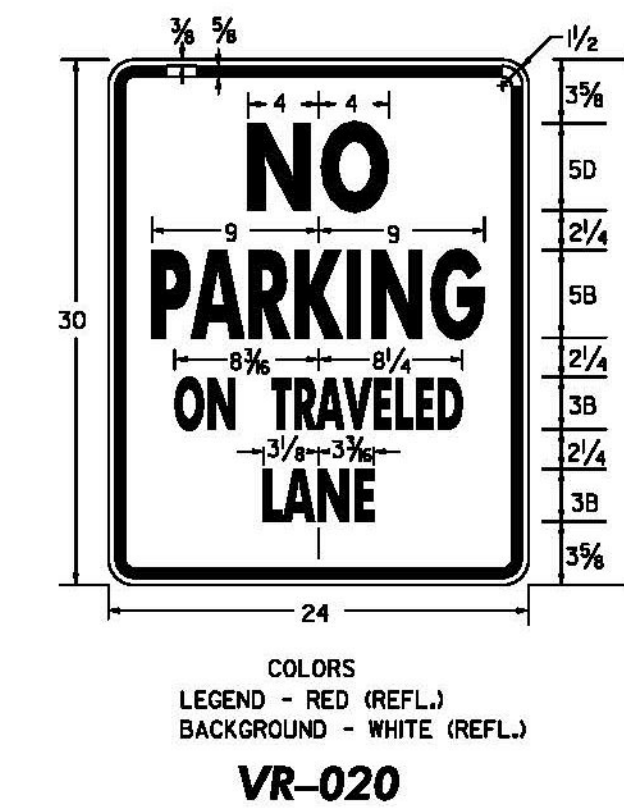

ALL DIMENSIONS SHOWN IN INCHES, EXCEPT WHERE NOTED.  
NOT TO SCALE

PROJECT NAME:	STOWE-BERKSHIRE	PLOT DATE:	6/26/2015
PROJECT NUMBER:	STPG SIGN(49)	DRAWN BY:	J. BLANCHARD
FILE NAME:	z13b620_SD02.dgn	DESIGNED BY:	J. BLANCHARD
PROJECT LEADER:	D. BRYANT	CHECKED BY:	K. KERN
SIGN DETAILS:	6	SHEET:	9 OF 131

TYLIN INTERNATIONAL