


DOUBLE-SIDED STREET SIGN (STOWE);  
1.500" Radius, 0.500" Border, White on Green;  
[Dump Rd] D



DOUBLE-SIDED STREET SIGN (STOWE);  
1.500" Radius, 0.500" Border, White on Green;  
[Edson Hill] D; [Rd] D;




DOUBLE-SIDED STREET SIGN (STOWE);  
1.500" Radius, 0.500" Border, White on Green;  
[Liftline] D 90% spacing; [Dr PVT] D 90% spacing;

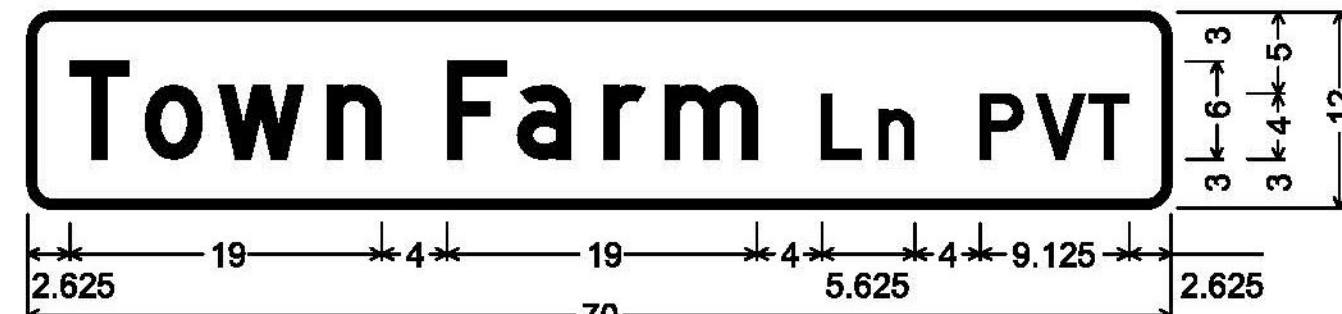


DOUBLE-SIDED STREET SIGN (STOWE);  
1.500" Radius, 0.500" Border, White on Green;  
[Town Farm] D; [Ln PVT] D;



DOUBLE-SIDED STREET SIGN (STOWE);  
1.500" Radius, 0.500" Border, White on Green;  
[Topnotch] D; [Dr PVT] D;

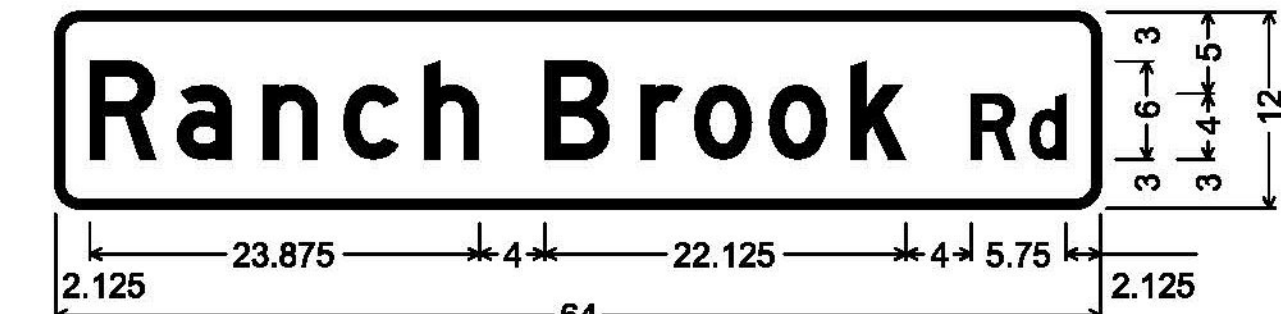


DOUBLE-SIDED STREET SIGN (STOWE);  
1.500" Radius, 0.500" Border, White on Green;  
[Ranch Brook] D; [Rd] D;

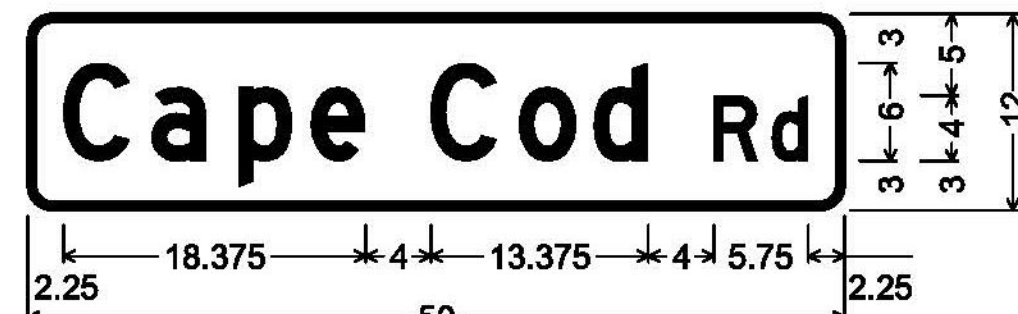


DOUBLE-SIDED STREET SIGN (STOWE);  
1.500" Radius, 0.500" Border, White on Green;  
[Cape Cod] D; [Rd] D;




DOUBLE-SIDED STREET SIGN (STOWE);  
1.500" Radius, 0.500" Border, White on Green;  
[Hartson] D; [Rd PVT] D;

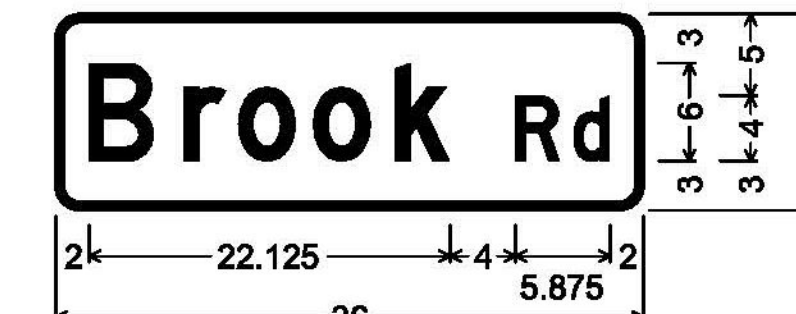


DOUBLE-SIDED STREET SIGN (STOWE);  
1.500" Radius, 0.500" Border, White on Green;  
[Brook] D; [Rd] D;

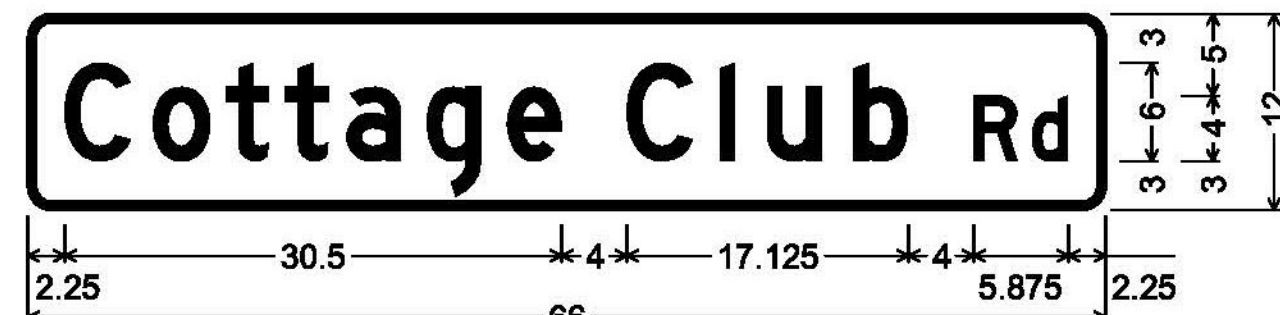

DOUBLE-SIDED STREET SIGN (STOWE);  
1.500" Radius, 0.500" Border, White on Green;  
[Cottage Club] D; [Rd] D;

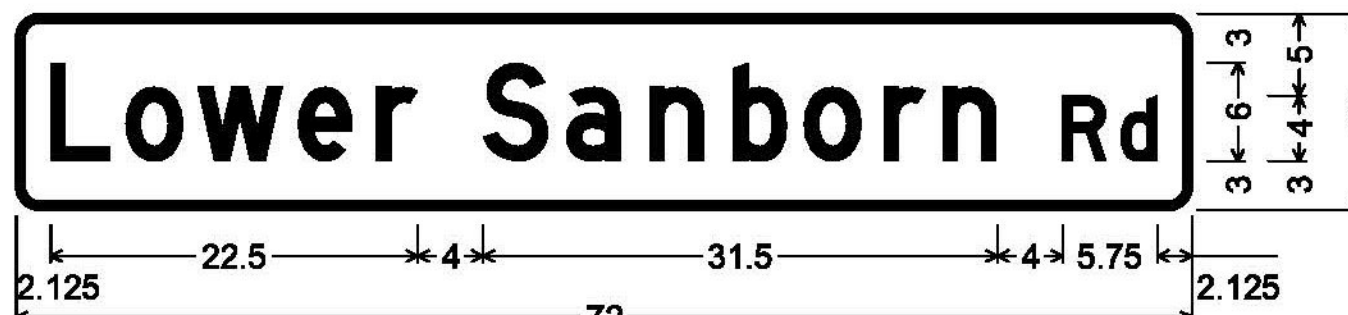

DOUBLE-SIDED STREET SIGN (STOWE);  
1.500" Radius, 0.500" Border, White on Green;  
[Lower Sanborn] D 90% spacing; [Rd] D;

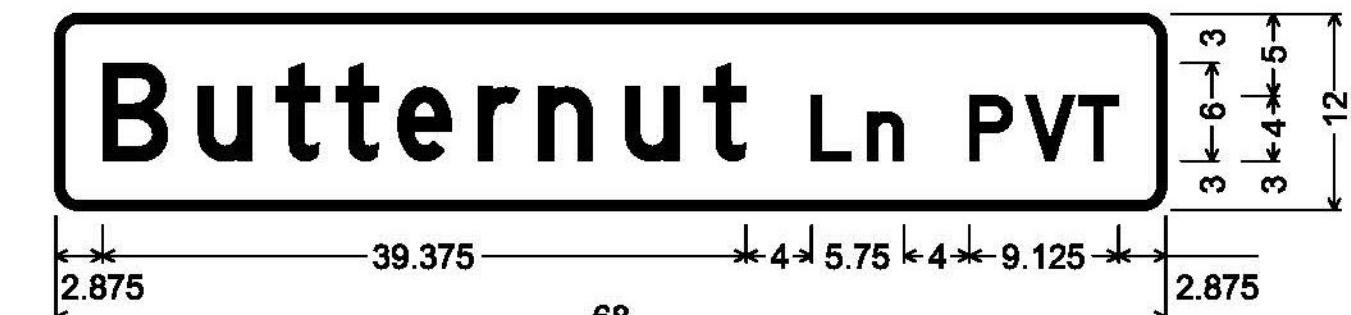


DOUBLE-SIDED STREET SIGN (CAMBRIDGE);  
1.500" Radius, 0.500" Border, White on Green;  
[Butternut] D; [Ln PVT] D;




DOUBLE-SIDED STREET SIGN (STOWE);  
1.500" Radius, 0.500" Border, White on Green;  
[Landmark] D; [Ln PVT] D;




DOUBLE-SIDED STREET SIGN (STOWE);  
1.500" Radius, 0.500" Border, White on Green;  
[Pine Ridge] D; [Rd PVT] D;

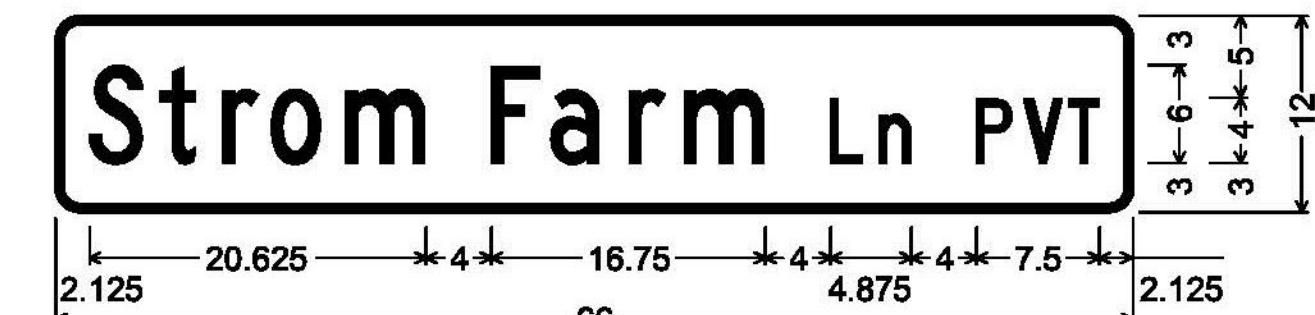

DOUBLE-SIDED STREET SIGN (CAMBRIDGE);  
1.500" Radius, 0.500" Border, White on Green;  
[Strom Farm] C; [Ln PVT] C;

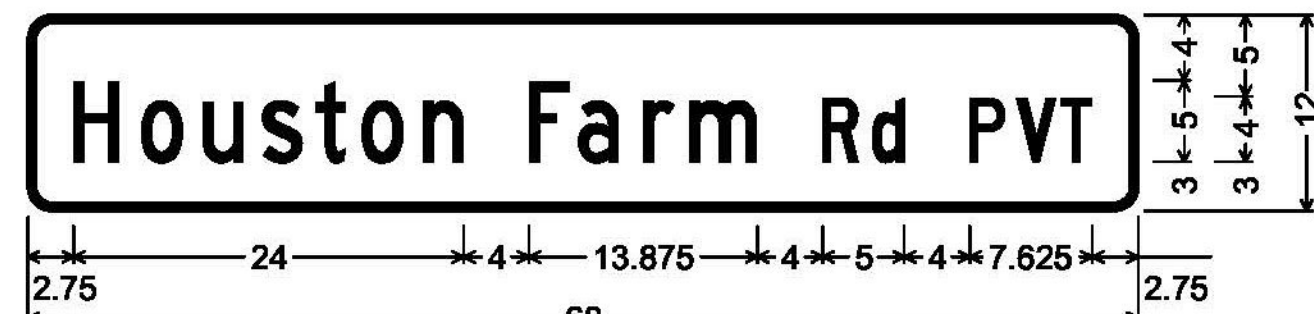

DOUBLE-SIDED STREET SIGN (STOWE);  
1.500" Radius, 0.500" Border, White on Green;  
[Houston Farm] C; [Rd PVT] C;

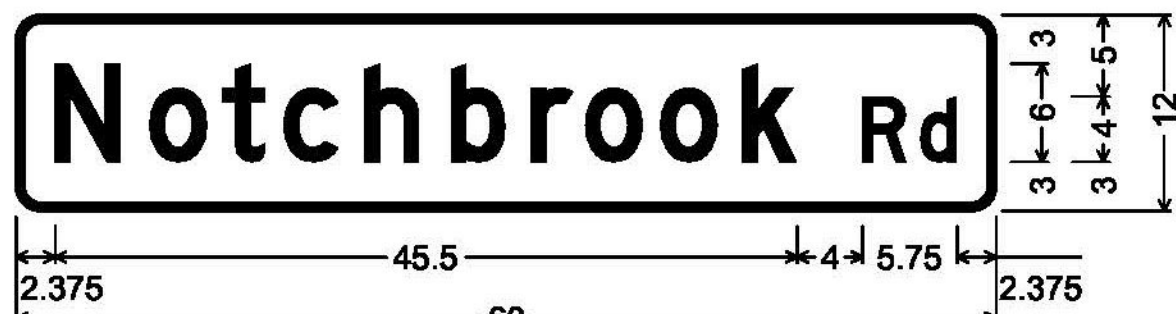

DOUBLE-SIDED STREET SIGN (STOWE);  
1.500" Radius, 0.500" Border, White on Green;  
[Notchbrook] D; [Rd] D;



DOUBLE-SIDED STREET SIGN (STOWE);  
1.500" Radius, 0.500" Border, White on Green;  
[Luce Hill] D; [Rd] D;

ALL DIMENSIONS SHOWN IN INCHES, EXCEPT WHERE NOTED.  
NOT TO SCALE

ALL SIGNS ON THIS PAGE ARE SIGN CODE D3-1  
(ALL SIGNS ARE DOUBLE - SIDED)

PROJECT NAME: STOWE-BERKSHIRE  
PROJECT NUMBER: STPG SIGN(49)

TYLIN INTERNATIONAL

FILE NAME: z13b620\_SD03.dgn  
PROJECT LEADER: D. BRYANT  
DESIGNED BY: J. BLANCHARD  
SIGN DETAILS 8

PLOT DATE: 6/25/2015  
DRAWN BY: J. BLANCHARD  
CHECKED BY: K. KERN  
SHEET II OF 131