


DOUBLE-SIDED STREET SIGN (BAKERSFIELD);
1.500" Radius, 0.500" Border, White on Green;
[Fairfield] C 90% spacing; [Rd] C;




DOUBLE-SIDED STREET SIGN (ENOSBURGH);
1.500" Radius, 0.500" Border, White on Green;
[Bogue] D; [Rd] D;

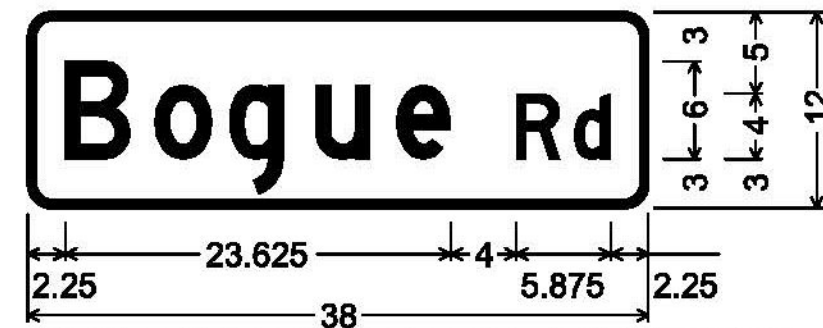


DOUBLE-SIDED STREET SIGN (ENOSBURGH);
1.500" Radius, 0.500" Border, White on Green;
[Tyler Branch] D; [Rd] D;




DOUBLE-SIDED STREET SIGN (ENOSBURGH);
1.500" Radius, 0.500" Border, White on Green;
[Howrigan] D; [Rd] D;

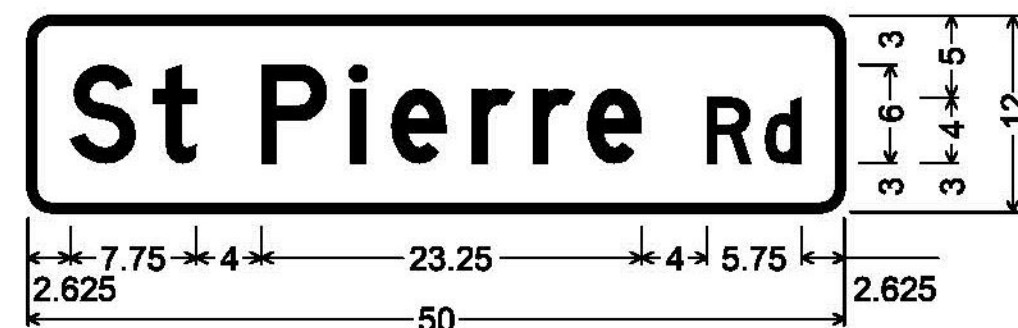


DOUBLE-SIDED STREET SIGN (ENOSBURGH);
1.500" Radius, 0.500" Border, White on Green;
[St Pierre] D; [Rd] D;

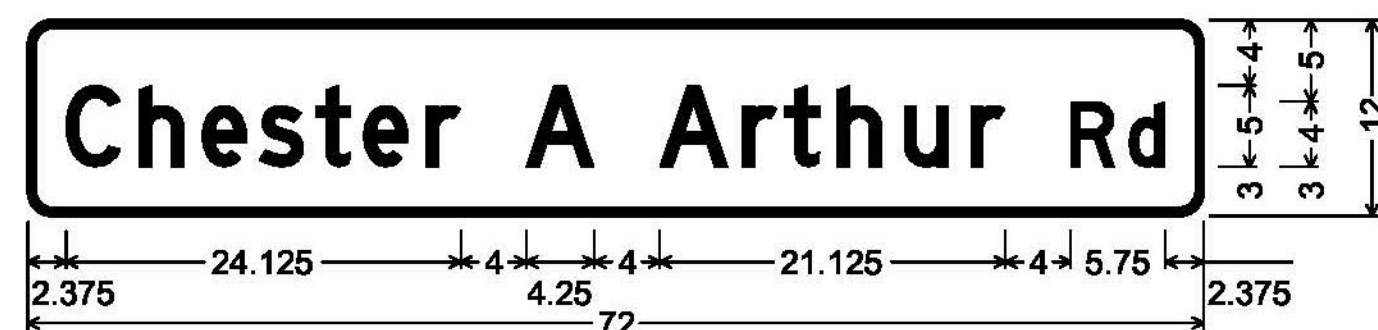


DOUBLE-SIDED STREET SIGN (ENOSBURGH);
1.500" Radius, 0.500" Border, White on Green;
[Chester A Arthur] D 80% spacing; [Rd] D;

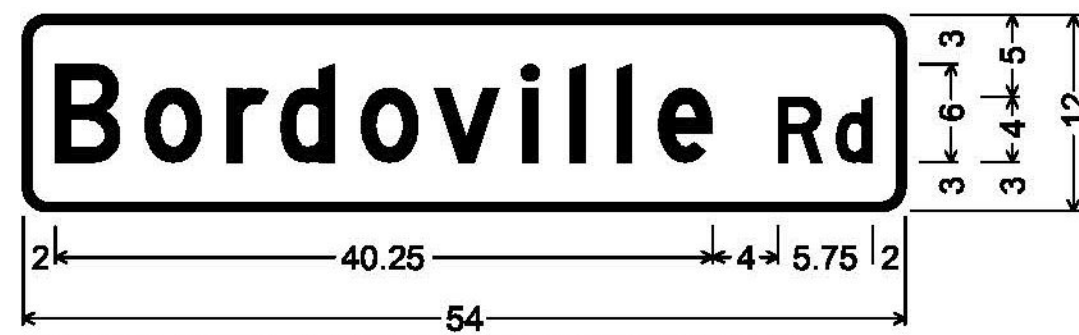

DOUBLE-SIDED STREET SIGN (ENOSBURGH);
1.500" Radius, 0.500" Border, White on Green;
[Bordoville] D; [Rd] D;

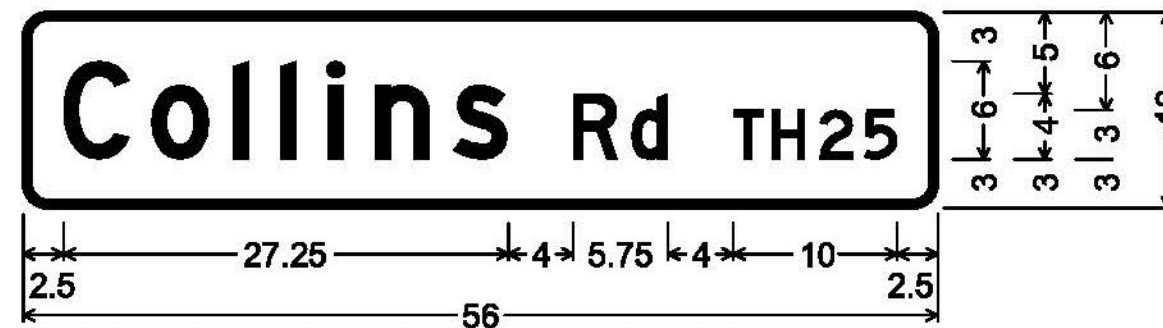


DOUBLE-SIDED STREET SIGN (BERKSHIRE);
1.500" Radius, 0.500" Border, White on Green;
[Collins] D; [Rd] D; [TH25] D;

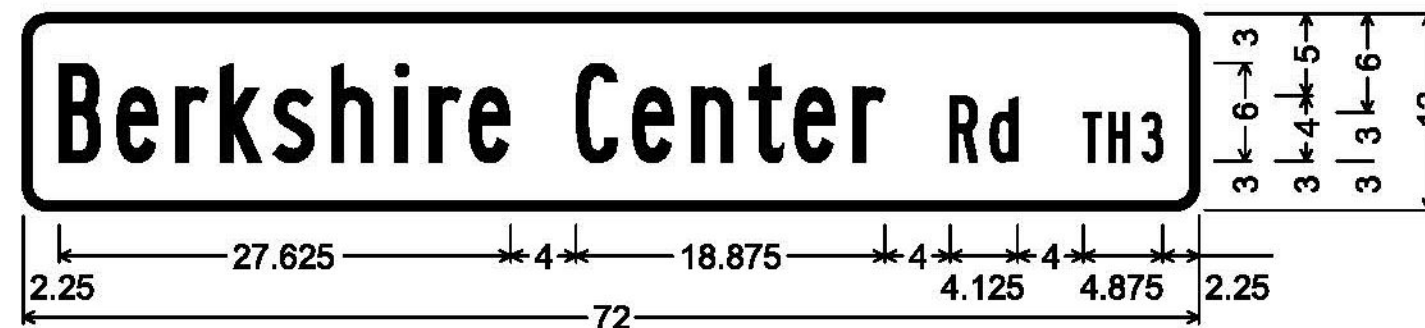

DOUBLE-SIDED STREET SIGN (BERKSHIRE);
1.500" Radius, 0.500" Border, White on Green;
[Berkshire Center] B 80% spacing; [Rd] B; [TH3] B;



DOUBLE-SIDED STREET SIGN (BERKSHIRE);
1.500" Radius, 0.500" Border, White on Green;
[Potato Hill] D; [Rd] D; [TH11] D;

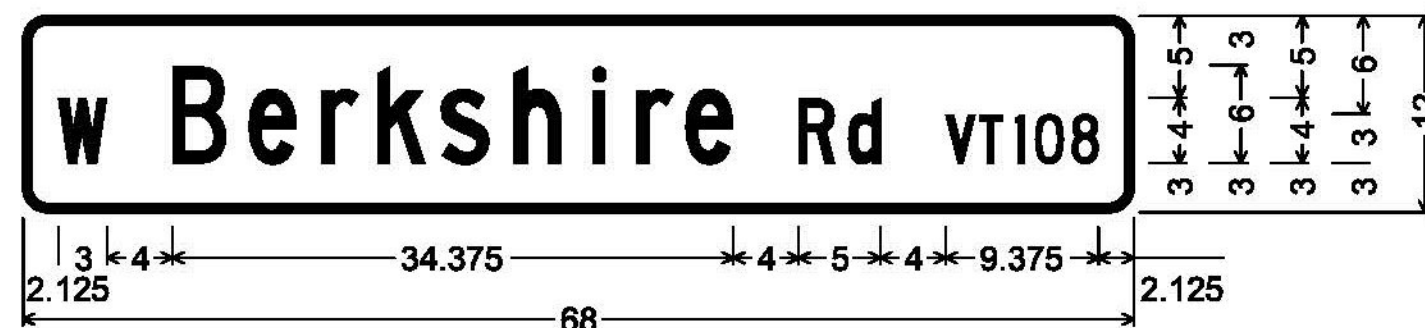

DOUBLE-SIDED STREET SIGN (BERKSHIRE);
1.500" Radius, 0.500" Border, White on Green;
[W] C; [Berkshire] C; [Rd] C; [VT108] C;




DOUBLE-SIDED STREET SIGN (BERKSHIRE);
1.500" Radius, 0.500" Border, White on Green;
[Cross] D; [Rd] D; [TH19] D;



DOUBLE-SIDED STREET SIGN (BERKSHIRE);
1.500" Radius, 0.500" Border, White on Green;
[Lake] D; [Rd] D; [VT120] D;



DOUBLE-SIDED STREET SIGN (BERKSHIRE);
1.500" Radius, 0.500" Border, White on Green;
[Stanley Hill] D; [Rd] D; [TH1] D;

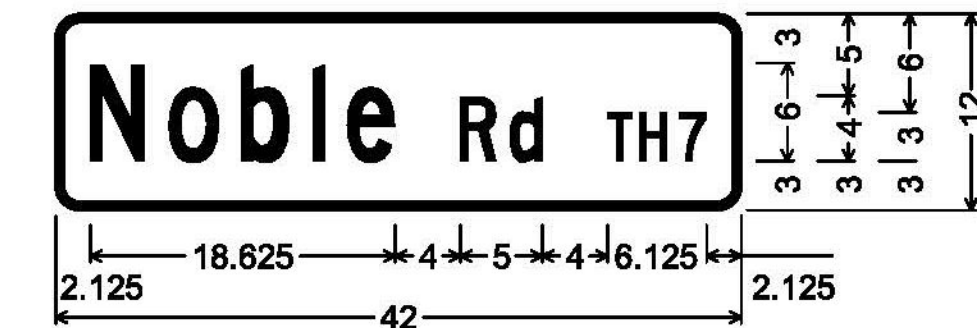

DOUBLE-SIDED STREET SIGN (BERKSHIRE);
1.500" Radius, 0.500" Border, White on Green;
[Noble] C 90% spacing; [Rd] C;
[TH7] C;

ALL DIMENSIONS SHOWN IN INCHES, EXCEPT WHERE NOTED.
NOT TO SCALE

ALL SIGNS ON THIS PAGE ARE SIGN CODE D3-1
(ALL SIGNS ARE DOUBLE - SIDED)

PROJECT NAME:	STOWE-BERKSHIRE
PROJECT NUMBER:	STPG SIGN(49)
FILE NAME:	z13b620.SD03.dgn
PROJECT LEADER:	D. BRYANT
DESIGNED BY:	J. BLANCHARD
SIGN DETAILS II	
PLOT DATE:	6/25/2015
DRAWN BY:	J. BLANCHARD
CHECKED BY:	K. KERN
SHEET	14 OF 131