

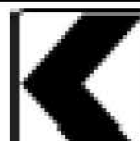








DIRECTION	MILEPOINT	LOCATION CODE (SHEET 2)	SIGN CODE	WIDTH (IN)	HEIGHT (IN)	SHEETING REMARKS	SIGN LEGEND	NEW SIGNS		EXISTING SIGNS				EXIST POST		NUMBER OF NEW POSTS	SQUARE STEEL (IN)			TUBULAR STEEL Ø (IN)				SIGN FRAME REQUIRED	REMARKS	SIGN DETAIL LOCATION			
								"A"	"B"	RETAIN	SALVAGE FROM	SALVAGE TO	REMOVE	RETAIN	REMOVE		1.75	2.00	2.50	FOUNDATION	3.00	3.50	4.00			5.00	SHSM	PROJECT SHEET #	STANDARD SHEET #
																	(LB / FT)				(LB / FT)								
STOWE VT-108 NB							FY-FLUORESCENT YELLOW FYG-FLUORESCENT YELLOW GREEN															"SHSM"-STANDARD HIGHWAY SIGNS AND MARKINGS							
NB	1.282	A	W1-8L	18	24		 TRIM 6/17	3.00							1	12.25 X								INSTALL 53 FT NORTH OF EXISTING LARGE RIGHT ARROW AT M.P. 1.272	X				
		B	W1-8R	18	24		 6/17	3.00																	X				
NB	1.291	B	W1-6	48	24		RIGHT ==>> LARGE ARROW 6/20																						
NB	1.297	A	W1-6L	18	24		 6/20	3.00							1	13.0 X								INSTALL 32 FT NORTH OF EXISTING LARGE RIGHT ARROW AT M.P. 1.297	X				
		B	W1-6R	18	24		 6/20	3.00																	X				
NB	1.362	A	W11-1	30	30		BICYCLE SYMBOL 6/20																						
		A	W16-1P	18	24		SHARE THE ROAD 6/20																						
		A	W11-1	30	30		 6/20	6.25							1	17.25 X									X				
		A	W16-1P	18	24		 6/20	3.00																	X				
NB	1.439	A	W11-2	30	30	FYG	 8/24	6.25							1	17.0 X								INSTALL 200 FT NORTH OF UTILITY POLE #83 AT M.P. 1.401	X				
		A	W16-4P	30	24	FYG	 8/24	5.00																	X				
NB	1.472	A	R2-1	24	30		SPEED LIMIT 30 8/24																						
		A	R2-1	24	30		 8/24	5.00							1	14.0 X									X				
NB	1.572	A	VD-062AS	72	16		BUSINESS SIGN																						
NB	1.609	A	W1-7	24	18		<====> DOUBLE ARROW																						
SIGN SUMMARY SHEET							SHEET TOTALS							37.50	0.00	2	0	0	5	73.5 75.0	0	0.0	0.0	0.0	0.0	PROJECT NAME: STOWE - BERKSHIRE PROJECT NUMBER: STPG SIGN (49)			
VERMONT AGENCY OF TRANSPORTATION							SF	SF	EA	EA	EA	EA	EA	EA	EA	EA	EA	EA	EA	EA	EA	EA	EA	EA	FILE NAME: 01 STOWE VT-108 NB TSS.xls PLOT DATE: 6/24/2015 PROJECT MANAGER: D. BRYANT DRAWN BY: J. BLANCHARD DESIGNED BY: J. BLANCHARD CHECKED: K. KERN STOWE NB SHEET 5 SHEET 19 OF 131				
TOWN DIRECTIONAL TOTALS							418.6	0.0	36	15	6	85	0	0	79	1185.0	0	0.0											