

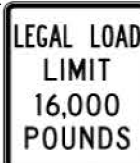







DIRECTION	MILEPOINT	LOCATION CODE (SHEET 2)	SIGN CODE	WIDTH (IN)	HEIGHT (IN)	SHEETING REMARKS	SIGN LEGEND	NEW SIGNS		EXISTING SIGNS			EXIST POST		NUMBER OF NEW POSTS	SQUARE STEEL (IN)			TUBULAR STEEL Ø (IN)				SIGN FRAME REQUIRED	REMARKS	SIGN DETAIL LOCATION				
								"A"	"B"	RETAIN	SALVAGE FROM	SALVAGE TO	REMOVE	RETAIN		REMOVE	1.75	2.00	2.50	FOUNDATION	3.00	3.50			4.00	5.00	SHSM	PROJECT SHEET #	STANDARD SHEET #
																	(LB / FT)				(LB / FT)								
STOWE VT-108 SB							FY-FLUORESCENT YELLOW FYG-FLUORESCENT YELLOW GREEN															"SHSM"-STANDARD HIGHWAY SIGNS AND MARKINGS							
SB	4.919	F	R2-1	24	30		SPEED LIMIT 40 6/13					1	X																
		F	R2-1	24	30		 6/13	5.00																	X				
SB	4.497	F	R2-1	24	30		SPEED LIMIT 40 6/13					1	X																
		F	R2-1	24	30		 6/13	5.00																	X				
SB	4.305	G	VR-017	24	30		LLL 16,000 LBS 6/13					1	X																
		G	VR-017	24	30		TRIM 7/7  6/13	5.00																		X		9	
SB	4.300	H	R1-1	30	30		STOP 6/13					1	X																
		G	VD-700	6	10		MILE MARKER 6/13			1	1	1																	
		H	D3-1	36	12		 6/13	3.00																		X		11	
		E/F	R1-1	30	30		 6/13	6.25																	X				
SB	4.298	E/F	D3-1	UNK.	UNK.		BROOK RD 6/13					1	X																
SB	4.201	F	VW-060	30	30		HIDDEN DRIVES 6/13					1	X																
		F	VW-060	30	30		 6/13	6.25																		X		10	
SB	4.149	F	W11-2	30	30	FYG	 6/13	6.25																	X				
		F	W16-4P	30	24	FYG	 6/13	5.00																	X				
SIGN SUMMARY SHEET							SHEET TOTALS	41.75	0.00	0	1	1	7	0	0	6	90.25 90.0	0	0.0	0.0	0.0	0.0		PROJECT NAME: STOWE - BERKSHIRE					
								SF	SF	EA	EA	EA	EA	EA	EA	EA	FT	EA	LB	LB	LB	LB		PROJECT NUMBER: STPG SIGN (49)					
VERMONT AGENCY OF TRANSPORTATION							TOWN DIRECTIONAL TOTALS	515.2	0.0	18	11	9	110	0	0	85	1275.0	0		0.0				FILE NAME: 02 STOWE VT-108 SB TSS.xls	PLOT DATE: 6/24/2015				
																						PROJECT MANAGER: D. BRYANT	DRAWN BY: J. BLANCHARD						
																						DESIGNED BY: J. BLANCHARD	CHECKED: K. KERN						
																						STOWE SB SHEET 4	SHEET 32	OF 131					