


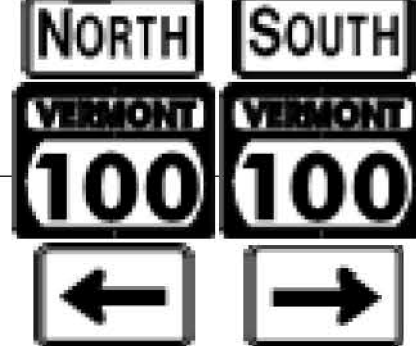





DIRECTION	MILEPOINT	LOCATION CODE (SHEET 2)	SIGN CODE	WIDTH (IN)	HEIGHT (IN)	SHEETING REMARKS	SIGN LEGEND	NEW SIGNS		EXISTING SIGNS			EXIST POST		NUMBER OF NEW POSTS	SQUARE STEEL (IN)			TUBULAR STEEL Ø (IN)				SIGN FRAME REQUIRED	REMARKS	SIGN DETAIL LOCATION				
								"A"	"B"	RETAIN	SALVAGE FROM	SALVAGE TO	REMOVE	RETAIN		REMOVE	1.75	2.00	2.50	FOUNDATION	3.00	3.50			4.00	5.00	SHSM	PROJECT SHEET #	STANDARD SHEET #
																	(LB / FT)				(LB / FT)								
STOWE VT-108 SB							FY-FLUORESCENT YELLOW FYG-FLUORESCENT YELLOW GREEN															"SHSM"-STANDARD HIGHWAY SIGNS AND MARKINGS							
		F	M6-1	21	15	GRN/ WHT		2.19																X					
		F	M3-3	24	12	GRN/ WHT		2.00																X					
		F	M1-5	30	24	GRN/ WHT		5.00																		E-136B			
		F	M6-1	21	15	GRN/ WHT		2.19																X					
SB	0.051	F	W11-2	30	30	FYG		6/17 6.25						1		15.50 X								X					
		F	W16-7PL	24	12	FYG		6/17 2.00																X					
SB	0.031	F	VD1-1	72	12		<-- AIRPORT 7	7/8					1																
		F	VD1-1	72	12		<-- MORRISVILLE 9	7/8					1																
		F	VD1-1	72	12		WATERBURY 10 -->	7/8					1																
		F	UNK.	UNK.	UNK.		NORTH 100 <-- (90 DEG)	7/8					1																
		F	UNK.	UNK.	UNK.		SOUTH 100 --> (90 DEG)	7/8					1																
		F	UNK.	UNK.	UNK.		TRAVEL INFORMATION <--	7/8			1	1	1										SALVAGE AND MOUNT BELOW D- BOARD ASSEMBLY						
		F	VD-700	6	10		MILE MARKER	7/8			1	1	1										SALVAGE AND MOUNT TO NEW POST BELOW D-BOARD ASSEMBLY						
		F	VD1-1a	72	12			7/8 6.00						2		29.25 X									7				
		F	VD1-1a	72	12			7/8 6.00																	7				
		F	VD1-1a	72	12			7/8 6.00																	7				
SIGN SUMMARY SHEET							SHEET TOTALS	31.63	0.00	0	2	2	7	0	0	3	44.75 45.0	0	0.0	0.0	0.0	0.0	PROJECT NAME: STOWE - BERKSHIRE PROJECT NUMBER: STPG SIGN (49)						
VERMONT AGENCY OF TRANSPORTATION							TOWN DIRECTIONAL TOTALS	515.2	0.0	18	11	9	110	0	0	85	1275.0	0		0.0			FILE NAME: 02 STOWE VT-108 SB TSS.xls PLOT DATE: 6/24/2015 PROJECT MANAGER: D. BRYANT DRAWN BY: J. BLANCHARD DESIGNED BY: J. BLANCHARD CHECKED: K. KERN STOWE SB SHEET 15 SHEET 43 OF 131						