

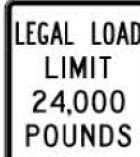
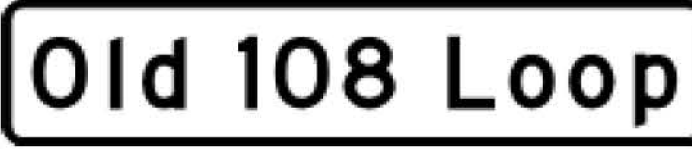




DIRECTION	MILEPOINT	LOCATION CODE (SHEET 2)	SIGN CODE	WIDTH (IN)	HEIGHT (IN)	SHEETING REMARKS	SIGN LEGEND	NEW SIGNS		EXISTING SIGNS			EXIST POST		NUMBER OF NEW POSTS	SQUARE STEEL (IN)			TUBULAR STEEL Ø (IN)				SIGN FRAME REQUIRED	REMARKS	SIGN DETAIL LOCATION					
								"A"	"B"	RETAIN	SALVAGE FROM	SALVAGE TO	REMOVE	RETAIN		REMOVE	1.75	2.00	2.50	FOUNDATION	3.00	3.50			4.00	5.00	SHSM	PROJECT SHEET #	STANDARD SHEET #	
																	(LB / FT)				(LB / FT)									
<b>CAMBRIDGE VT-108 NB</b>							FY-FLUORESCENT YELLOW FYG-FLUORESCENT YELLOW GREEN															"SHSM"-STANDARD HIGHWAY SIGNS AND MARKINGS								
		A	W16-7P	24	12	FYG		5/26	2.00																X					
NB	4.058	C	VR-017	24	30		TRIM	5/26	5.00					1			13.50									9				
NB	4.063	A	R1-1	30	30		STOP	5/26					1		X															
		B	VD-700	6	10		MILE MARKER	5/26			1	1	1																	
		A	R1-1	30	30			5/26	6.25					1			13.50								X					
NB	4.063	A/B	D3-1	54	12			5/26	4.50					2			22.25									12				
NB	4.156	C	VR-017	24	30		LLL 24,000 LBS	5/26					1		X															
		C	VR-017	24	30			5/26	5.00					1			14.50									9				
NB	4.159	C/D	D3-1	UNK.	UNK.		VT RTE 108 S	5/26					1		X															
		A/B	D3-1	UNK.	UNK.		OLD 108 LOOP	5/26					1																	
		A/B	D3-1	54	12			5/26	4.50					2			27.75									12				
NB	4.163	D	R1-1	30	30			5/26	6.25					1			14.25								X					
NB	4.289	A/B	D3-1	UNK.	UNK.		NOTCH VIEW RD	5/26					1		X															
		A/B	D3-1	68	12			5/26	5.67					2			26.50									12				
NB	4.318	A	R2-1	24	30		SPEED LIMIT 50	5/26					1		X															
<b>SIGN SUMMARY SHEET</b>							SHEET TOTALS		39.17	0.00	0	1	1	7	0	0	10	132.25							PROJECT NAME: <b>STOWE - BERKSHIRE</b>					
									SF	SF	EA	EA	EA	EA	EA	EA	EA	FT	EA	LB	LB	LB	LB		PROJECT NUMBER: <b>STPG SIGN (49)</b>					
VERMONT AGENCY OF TRANSPORTATION							TOWN DIRECTIONAL TOTALS		611.0	0.0	29	13	10	140	0	0	110	1650.0				0.0				FILE NAME: <b>03 CAMBRIDGE VT-108 NB TS</b> PLOT DATE: <b>4/15/2015</b>				
																									PROJECT MANAGER: <b>D. BRYANT</b> DRAWN BY: <b>J. BLANCHARD</b>					
																									DESIGNED BY: <b>J. BLANCHARD</b> CHECKED: <b>K. KERN</b>					
																									CAMBRIDGE NB SHEET 7 SHEET <b>51</b> OF <b>131</b>					