
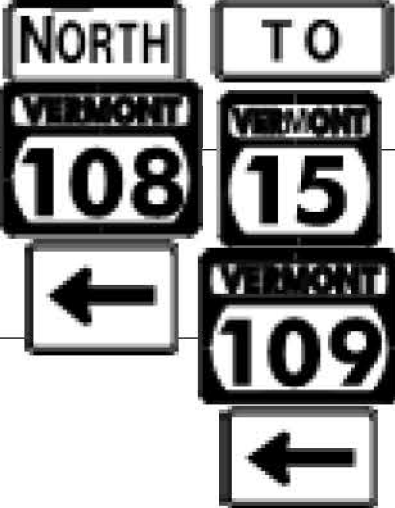


DIRECTION	MILEPOINT	LOCATION CODE (SHEET 2)	SIGN CODE	WIDTH (IN)	HEIGHT (IN)	SHEETING REMARKS	SIGN LEGEND	NEW SIGNS		EXISTING SIGNS			EXIST POST		NUMBER OF NEW POSTS	SQUARE STEEL (IN)			TUBULAR STEEL Ø (IN)				SIGN FRAME REQUIRED	REMARKS	SIGN DETAIL LOCATION				
								"A"	"B"	RETAIN	SALVAGE FROM	SALVAGE TO	REMOVE	RETAIN		REMOVE	1.75	2.00	2.50	FOUNDATION	3.00	3.50			4.00	5.00	SHSM	PROJECT SHEET #	STANDARD SHEET #
																	(LB / FT)				(LB / FT)								
CAMBRIDGE VT-108 NB							FY-FLUORESCENT YELLOW FYG-FLUORESCENT YELLOW GREEN															"SHSM"-STANDARD HIGHWAY SIGNS AND MARKINGS							
		A	W1-1ML	30	30			6/2	6.25						1	13.25 X										X			
NB	8.955	A	M4-5	24	12		TO STATE	8/16				1		X															
		A	M1-5	24	24		VERMONT 15	8/16				1																	
		A	M1-5	30	24		VERMONT 109	8/16				1																	
		A	M6-1	21	15		<--- LEFT STATE	8/16				1																	
		A	M3-1	24	12	GRN/ WHT		8/16	2.00						2	32.00 X						2C	SLIP BASE REQUIRED - SEE SHEET 2 8/16	X					
		A	M1-5	30	24	GRN/ WHT		8/16	5.00																		E-136B		
		A	M6-1L	21	15	GRN/ WHT		8/16	2.19																X				
		A	M4-5	24	12	GRN/ WHT		8/16	2.00																X				
		A	M1-5	24	24	GRN/ WHT		8/16	4.00																		E-136B		
		A	M1-5	30	24	GRN/ WHT		8/16	5.00																		E-136B		
		A	M6-1L	21	15	GRN/ WHT		8/16	2.19																X				
NB	8.955	A	M3-1	24	12		NORTH STATE	6/7				1		X															
		A	M1-5	30	24		VERMONT 108	6/7				1																	
		A	M6-1	21	15		<--- LEFT STATE	6/7				1																	
SIGN SUMMARY SHEET							SHEET TOTALS		28.63	0.00	0	0	0	7	0	0	3	45.25 45.0	0	0.0	0.0	0.0	0.0	PROJECT NAME: STOWE - BERKSHIRE PROJECT NUMBER: STPG SIGN (49)					
VERMONT AGENCY OF TRANSPORTATION							TOWN DIRECTIONAL TOTALS		611.0	0.0	29	13	10	140	0	0	110	1650.0	0	0.0				FILE NAME: 03 CAMBRIDGE VT-108 NB TS PLOT DATE: 7/29/2015 PROJECT MANAGER: D. BRYANT DRAWN BY: J. BLANCHARD DESIGNED BY: J. BLANCHARD CHECKED: K. KERN CAMBRIDGE NB SHEET 18 SHEET 62 OF 131					