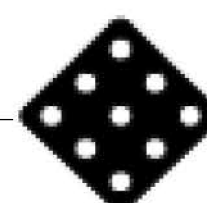

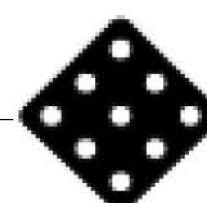


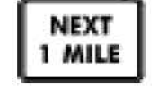






DIRECTION	MILEPOINT	LOCATION CODE (SHEET 2)	SIGN CODE	WIDTH (IN)	HEIGHT (IN)	SHEETING REMARKS	SIGN LEGEND	NEW SIGNS		EXISTING SIGNS			EXIST POST		NUMBER OF NEW POSTS	SQUARE STEEL (IN)			TUBULAR STEEL Ø (IN)				SIGN FRAME REQUIRED	REMARKS	SIGN DETAIL LOCATION				
								"A"	"B"	RETAIN	SALVAGE FROM	SALVAGE TO	REMOVE	RETAIN		REMOVE	1.75	2.00	2.50	FOUNDATION	3.00	3.50			4.00	5.00	SHSM	PROJECT SHEET #	STANDARD SHEET #
																	(LB / FT)				(LB / FT)								
CAMBRIDGE VT-108 SB							FY-FLUORESCENT YELLOW FYG-FLUORESCENT YELLOW GREEN															"SHSM"-STANDARD HIGHWAY SIGNS AND MARKINGS							
		F	OM4-2	18	18		 7/5	2.25															MOUNT TO SWING GATE AT THIS LOCATION; INCIDENTAL TO SIGN ITEM	X					
		F	R11-2	48	30		 5/13	10.00																X					
		F	OM4-2	18	18		 7/5	2.25																X					
SB	2.178	F	R2-1	24	30		SPEED LIMIT 40 5/13					1		X															
		F	R2-1	24	30		 5/13	5.00							1	14.25	X							X					
SB	1.308	F	VW-285	36	36		FALLING ROCKS 5/13					1		X															
		F	VW-285	24	18	FYG	NEXT 1 MILE 5/13					1																	
		F	VW-285	36	36	FY	TRIM  5/13	9.00							1	16.25	X								10				
		F	W7-3aP	24	18	FY	 5/13	3.00																X					
SB	1.281	F	W1-5R	30	30		TRIM  5/13	6.25							1	15.50	X							X		INSTALL 142 FT SOUTH OF FALLING ROCK ASSEMBLY			
		F	W7-3aP	24	18		 5/13	3.00																X					
SB	1.258	F	W11-2	30	30	FYG	PEDESTRIAN SYMBOL					1		X															
		F	W16-4P	24	18	FYG	NEXT 2000 FT					1																	
		F	W11-2	30	30	FYG	 8/24	6.25							1	15.25	X							X					
		F	W7-3aP	24	18	FYG	 8/24	3.00																X					
SIGN SUMMARY SHEET							SHEET TOTALS	50.00	0.00	0	0	0	5	0	0	4	61.25		0	0.0	0.0	0.0	0.0	PROJECT NAME: STOWE - BERKSHIRE					
								SF	SF	EA	EA	EA	EA	EA	EA	EA	FT	EA	LB	LB	LB	LB	PROJECT NUMBER: STPG SIGN (49)						
VERMONT AGENCY OF TRANSPORTATION							TOWN DIRECTIONAL TOTALS	624.4	0.0	23	7	7	134	0	0	99	1485.0	2		324.0				FILE NAME: 04 CAMBRIDGE VT-108 SB TS PLOT DATE: 6/25/2015					
																							PROJECT MANAGER: D. BRYANT DRAWN BY: J. BLANCHARD						
																							DESIGNED BY: J. BLANCHARD CHECKED: K. KERN						
																							CAMBRIDGE SB SHEET 19 SHEET 83 OF 131						