


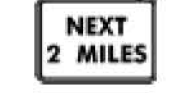





DIRECTION	MILEPOINT	LOCATION CODE (SHEET 2)	SIGN CODE	WIDTH (IN)	HEIGHT (IN)	SHEETING REMARKS	SIGN LEGEND	NEW SIGNS		EXISTING SIGNS			EXIST POST		NUMBER OF NEW POSTS	SQUARE STEEL (IN)			TUBULAR STEEL Ø (IN)				SIGN FRAME REQUIRED	REMARKS	SIGN DETAIL LOCATION				
								"A"	"B"	RETAIN	SALVAGE FROM	SALVAGE TO	REMOVE	RETAIN		REMOVE	1.75	2.00	2.50	FOUNDATION	3.00	3.50			4.00	5.00	SHSM	PROJECT SHEET #	STANDARD SHEET #
																	(LB / FT)				(LB / FT)								
BAKERSFIELD VT-108 SB							FY-FLUORESCENT YELLOW FYG-FLUORESCENT YELLOW GREEN															"SHSM"-STANDARD HIGHWAY SIGNS AND MARKINGS							
		H	R1-1	30	30			6.25							1	13.50 X							BROWNS POND RD (TH-22)	X					
SB	5.995	E/F	D3-1	66	12		TRIM  5/5	5.50							2	27.50 X							BROWNS POND RD (TH-22); FIELD LOCATE FOR VISIBILITY FROM VT-108		13				
SB	5.652	F	W11-7	30	30		EQUESTRIAN SYMBOL 5/5					1		X															
		F	W7-3aP	24	18		NEXT 2 MILES 5/5					1																	
		F	W11-7	30	30		TRIM 6/30  5/5	6.25							1	15.00 X							REQUIRES VEGETATION CLEARING	X					
		F	W7-3aP	24	18		 5/5	3.00																X					
SB	5.632	G	VR-278	24	36		PROHIBITED DUMPING 5/5					1		X															
		G	VR-278	24	36		 5/5	6.00							1	14.50 X									9				
SB	5.607	F	VD-062AS	72	16		BUSINESS SIGN 5/5			1				X															
		F	VD-700	6	10		MILE MARKER 5/5			1																			
SB	5.568	F	W1-10	30	30		MODIFIED RIGHT CURVE 5/5					1		X															
		F	W16-8P	30	8		BOSTON POST RD 5/5					1																	
SB	5.534	F	W1-10MR	36	36		TRIM  5/5	9.00							2	28.50 X							INSTALL 180 FT SOUTH OF EXISTING	X					
		F	W16-8P	34	8		 5/5	1.89																	6				
SB	5.428	F	M3-3	24	12		SOUTH STATE 5/5					1		X															
SIGN SUMMARY SHEET							SHEET TOTALS	37.89	0.00	2	0	0	6	0	0	7	99.00 105.0	0	0.0	0.0	0.0	0.0		PROJECT NAME: STOWE - BERKSHIRE PROJECT NUMBER: STPG SIGN (49)					
VERMONT AGENCY OF TRANSPORTATION							TOWN DIRECTIONAL TOTALS	235.0	0.0	6	11	11	58	0	0	43	645.0	0		0.0				FILE NAME: 06 BAKERSFIELD VT-108 SB T PROJECT MANAGER: D. BRYANT DESIGNED BY: J. BLANCHARD BAKERSFIELD SB SHEET 2	PLOT DATE: 6/25/2015 DRAWN BY: J. BLANCHARD CHECKED: K. KERN SHEET 93 OF 131				