



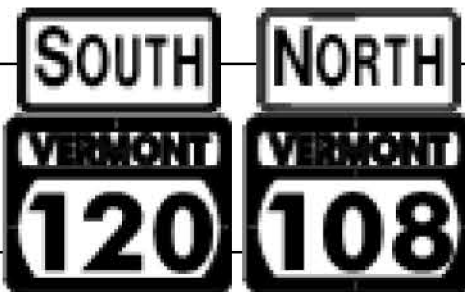
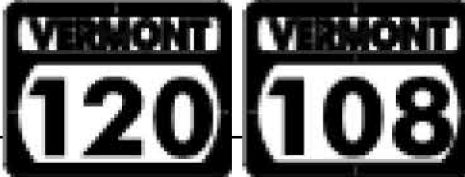



DIRECTION	MILEPOINT	LOCATION CODE (SHEET 2)	SIGN CODE	WIDTH (IN)	HEIGHT (IN)	SHEETING REMARKS	SIGN LEGEND	NEW SIGNS		EXISTING SIGNS			EXIST POST		NUMBER OF NEW POSTS	SQUARE STEEL (IN)			TUBULAR STEEL Ø (IN)				SIGN FRAME REQUIRED	REMARKS	SIGN DETAIL LOCATION				
								"A"	"B"	RETAIN	SALVAGE FROM	SALVAGE TO	REMOVE	RETAIN		REMOVE	1.75	2.00	2.50	FOUNDATION	3.00	3.50			4.00	5.00	SHSM	PROJECT SHEET #	STANDARD SHEET #
																	(LB / FT)				(LB / FT)								
BERKSHIRE VT-108 NB							FY-FLUORESCENT YELLOW FYG-FLUORESCENT YELLOW GREEN															"SHSM"-STANDARD HIGHWAY SIGNS AND MARKINGS							
		A	M2-1	21	15	GRN/WHT	 4/27	2.19							1	15.00 X								REQUIRES VEGETATION CLEARING	X				
		A	M1-5	30	24	GRN/WHT	 4/27	5.00																		E-136B			
NB	5.528	A	D1-1a	72	10		^UP QUEBEC 1 5/3					1		X															
		A	D1-1a	72	10		<-- FRANKLIN 6 5/3					1																	
		A	VD1-1a	72	12		 5/3	6.00							2	26.25 X									7				
		A	VD1-1a	72	12		 5/3	6.00																	7				
NB	5.553	A	M3-3	24	12		SOUTH STATE 6/28					1		X															
		A	M1-5	30	24		VERMONT 120 6/28					1																	
		A	M6-1	21	15		<-- LEFT STATE 6/28					1																	
		A	M3-1	24	12		NORTH STATE 6/28					1																	
		A	M1-5	30	24		VERMONT 108 6/28					1																	
		A	M6-3	21	15		^UP STATE 6/28					1																	
		A	M3-3	24	12	GRN/WHT	 6/28	2.00							2	32.00 X							2C		X				
		A	M1-5	30	24	GRN/WHT	 6/28	5.00																		E-136B			
		A	M6-1L	21	15	GRN/WHT	 6/28	2.19																	X				
SIGN SUMMARY SHEET							SHEET TOTALS	28.38	0.00	0	0	0	8	0	0	5	73.25 75.0	0	0.0	0.0	0.0	0.0	PROJECT NAME: STOWE - BERKSHIRE						
								SF	SF	EA	EA	EA	EA	EA	EA	EA	FT	EA	LB	LB	LB	LB	PROJECT NUMBER: STPG SIGN (49)						
VERMONT AGENCY OF TRANSPORTATION							TOWN DIRECTIONAL TOTALS	332.5	0.0	5	6	5	68	0	0	57	855.0	0		0.0			FILE NAME: 09 BERKSHIRE VT-108 NB TSS	PLOT DATE: 6/24/2015					
																						PROJECT MANAGER: D. BRYANT	DRAWN BY: J. BLANCHARD						
																						DESIGNED BY: J. BLANCHARD	CHECKED: K. KERN						
																						BERKSHIRE NB SHEET 8	SHEET 118 OF 131						