

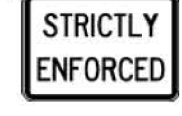





DIRECTION	MILEPOINT	LOCATION CODE (SHEET 2)	SIGN CODE	WIDTH (IN)	HEIGHT (IN)	SHEETING REMARKS	SIGN LEGEND	NEW SIGNS		EXISTING SIGNS			EXIST POST		NUMBER OF NEW POSTS	SQUARE STEEL (IN)			TUBULAR STEEL Ø (IN)				SIGN FRAME REQUIRED	REMARKS	SIGN DETAIL LOCATION				
								"A"	"B"	RETAIN	SALVAGE FROM	SALVAGE TO	REMOVE	RETAIN		REMOVE	1.75	2.00	2.50	FOUNDATION	3.00	3.50			4.00	5.00	SHSM	PROJECT SHEET #	STANDARD SHEET #
																	(LB / FT)				(LB / FT)								
<b>BERKSHIRE VT-108 SB</b>							FY-FLUORESCENT YELLOW FYG-FLUORESCENT YELLOW GREEN															"SHSM"-STANDARD HIGHWAY SIGNS AND MARKINGS							
		F	VR-601	36	36		 TRIM 5/3	9.00						1			14.50 X								9				
SB	6.580	F	UNK.	UNK.	UNK.		STATE LAW 5/3			1			X																
		F	UNK.	UNK.	UNK.		DRIVERS HAND-HELD ELECTRONIC DEVICES PROHIBITED 5/3			1																			
SB	6.538	F	VR-654	24	18		NO DWI SYMBOL 5/3					1	X																
		F	VR-655	24	24		STRICTLY ENFORCED 5/3					1																	
		F	VR-654	24	24		 TRIM 5/3	4.00						1			15.50 X								9				
		F	VR-655	24	18		 5/3	3.00																	9				
SB	6.492	F	UNK.	UNK.	UNK.		EMPTY POST 4/25						X										REMOVE EMPTY SIGN POST IN THIS LOCATION						
		F	W11-4	30	30		 4/25	6.25						1			15.00 X							X					
SB	5.655	F	M2-1	21	15		JCT STATE 4/25					1	X																
		F	M1-5	30	24		VERMONT 120 4/25					1																	
SB	5.627	F	D1-1a	72	10		^UP ENOSBURG FALLS 8 4/25					1	X																
		F	D1-1a	72	10		FRANKLIN 6 ----> 4/25					1																	
		F	M2-1	21	15	GRN/ WHT	 TRIM 4/25	2.19						1			15.00 X						REQUIRES VEGETATION CLEARING	X					
		F	M1-5	30	24	GRN/ WHT	 TRIM 4/25	5.00																		E-136B			
<b>SIGN SUMMARY SHEET</b>							SHEET TOTALS	29.44	0.00	2	0	0	9	0	0	4	60.0	0	0.0	0.0	0.0	0.0	PROJECT NAME: <b>STOWE - BERKSHIRE</b> PROJECT NUMBER: <b>STPG SIGN (49)</b>						
VERMONT AGENCY OF TRANSPORTATION							TOWN DIRECTIONAL TOTALS	328.8	0.0	6	4	4	66	0	0	56	840.0	0		0.0		FILE NAME: <b>10 BERKSHIRE VT-108 SB TSS</b> PLOT DATE: <b>6/25/2015</b> PROJECT MANAGER: <b>D. BRYANT</b> DRAWN BY: <b>J. BLANCHARD</b> DESIGNED BY: <b>J. BLANCHARD</b> CHECKED: <b>K. KERN</b> BERKSHIRE SB SHEET 2 SHEET <b>122</b> OF <b>131</b>							